


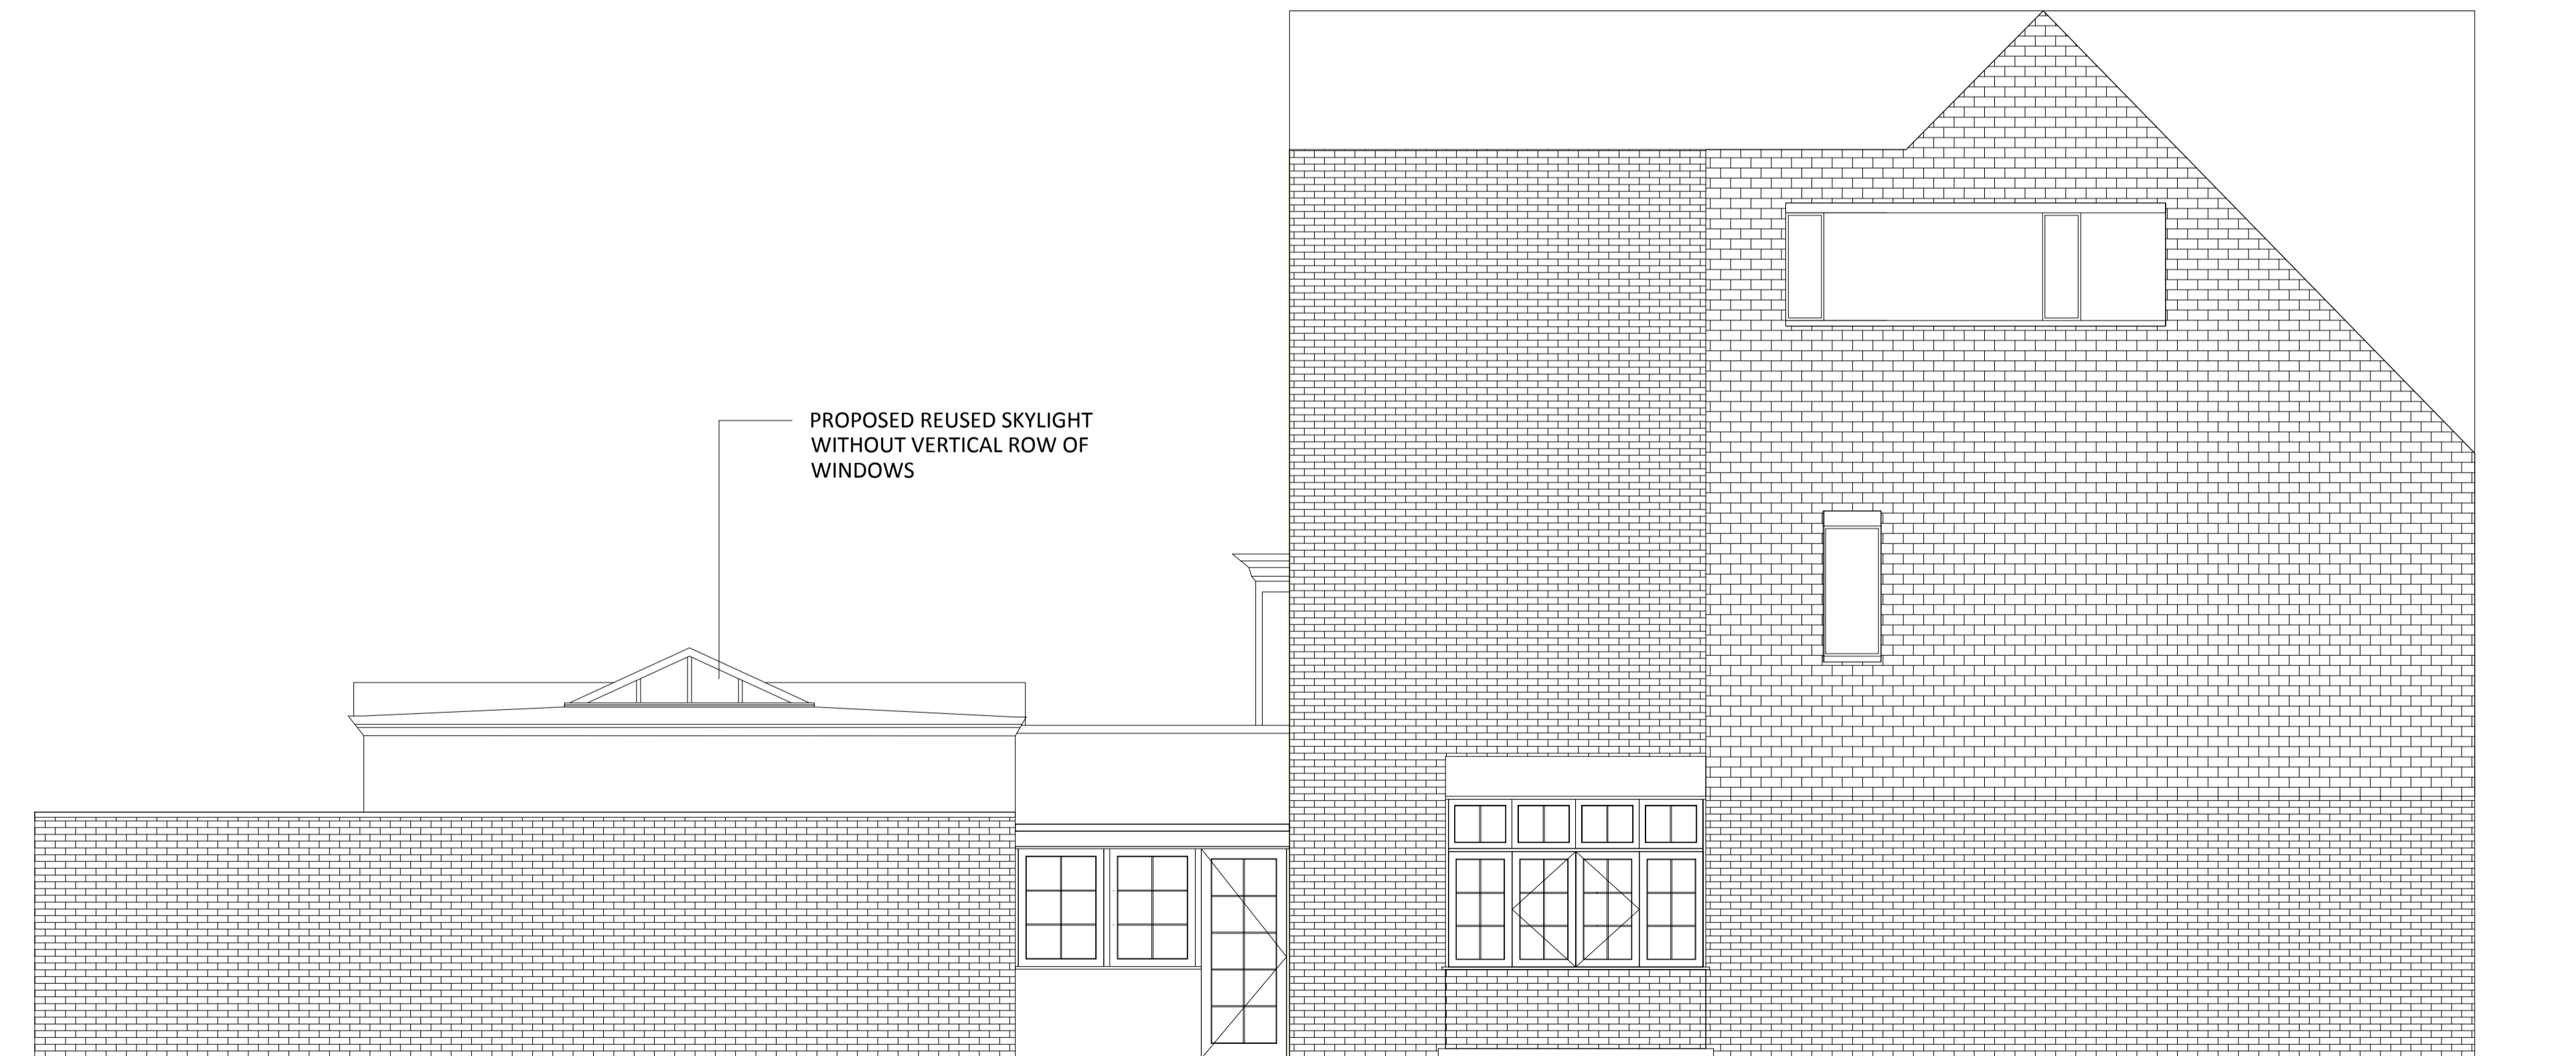

01 PROPOSED FRONT (SOUTH) ELEVATION
 9WG-ID-(14)-01 SCALE 1:50



02 PROPOSED SIDE (WEST) ELEVATION
 9WG-ID-(14)-01 SCALE 1:50



NOTES :
 All dimensions in millimeters.
 All dimensions and levels are to be checked on site by the main contractor prior to commencing excavation works. any discrepancy is to be reported back to the designer for instruction.
 This drawing is the property of ARGENT DESIGN LIMITED and may not be reproduced or disclosed to a third party in any form without written permission.
 For General Notes Refer to General Arrangement drawings. All drawings to be read in conjunction with Argent General Arrangement Drawings and Specifications.

CLIENT/PROJECT		
9 WADHAM GARDENS		
DRAWING STATUS		
PLANING		
DRAWING TITLE		
PROPOSED EXTERNAL ELEVATIONS		
SIZE & SCALE	1:50 (A1) 1:100 (A3)	DRAWN BY
		JD
DATE	01-03-2017	APPROVED
		JB
JOB No.	DRAWING No.	REVISION
9WG	9WG-ID-(14)-01	/

ARGENT
 100 GEORGE STREET, LONDON, W1U 8NU
 T: +44 020 7563 4250
 F: +44 020 7563 4251
 info@argentdesign.co.uk