


Comments:


Notes:

General notes:

Rev.	Date	Description	Drawn	Check
02	23/02/17	Amended submission		
01	18/10/16	Amended submission		

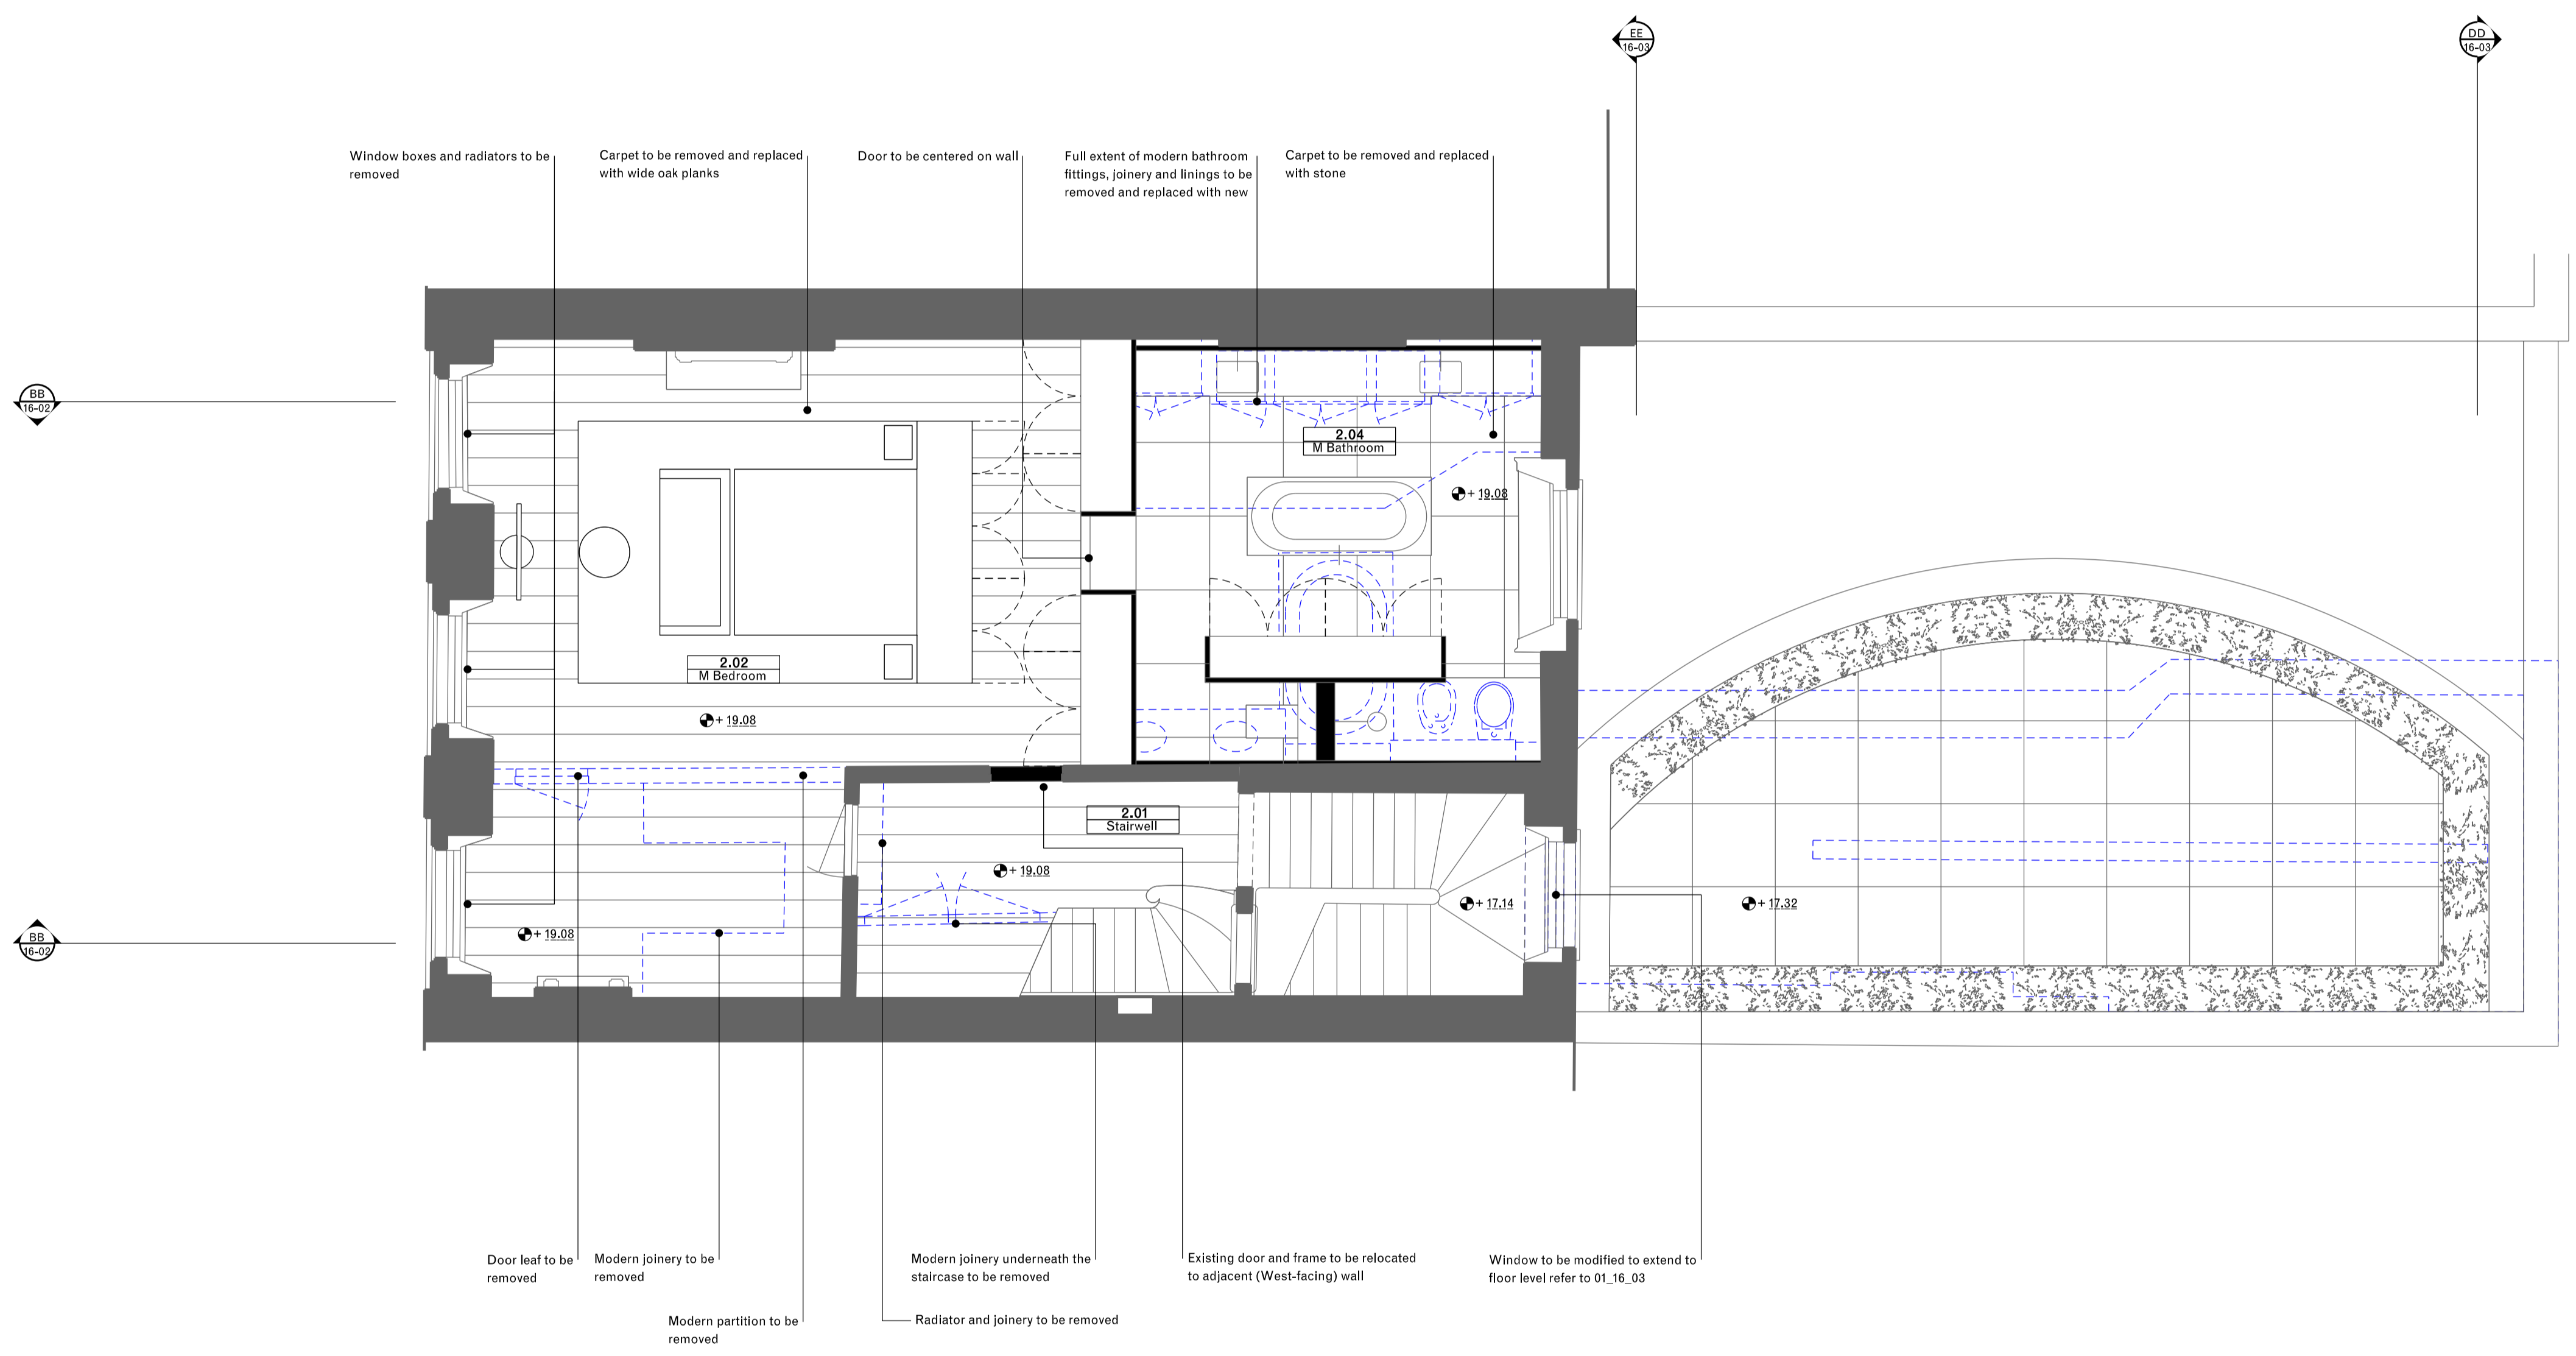

01 Second floor
11_02 Proposed plan

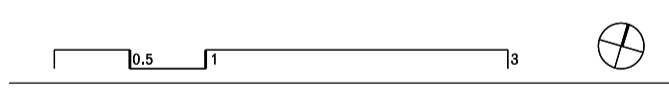

GC Office

7 Roland Mansions
142 Old Brompton Road
London SW7 4NP
T +44 207 313 3949
www.gcoffice.co.uk

Project **10 Gloucester Gate** Project number **01**

Client
Mr and Mrs Salem

© GC Office Ltd.

Drawing name **Proposed plan
Second floor** Drawing number **P_11_02**

Date **24/06/2016** Issue **02**
Scale / Format **1:50 / A1**
Drawn / Checked for planning
Approved
CAD Reference **P_01_11_02.dgn**