


Notes:  
All dimensions must be checked on site

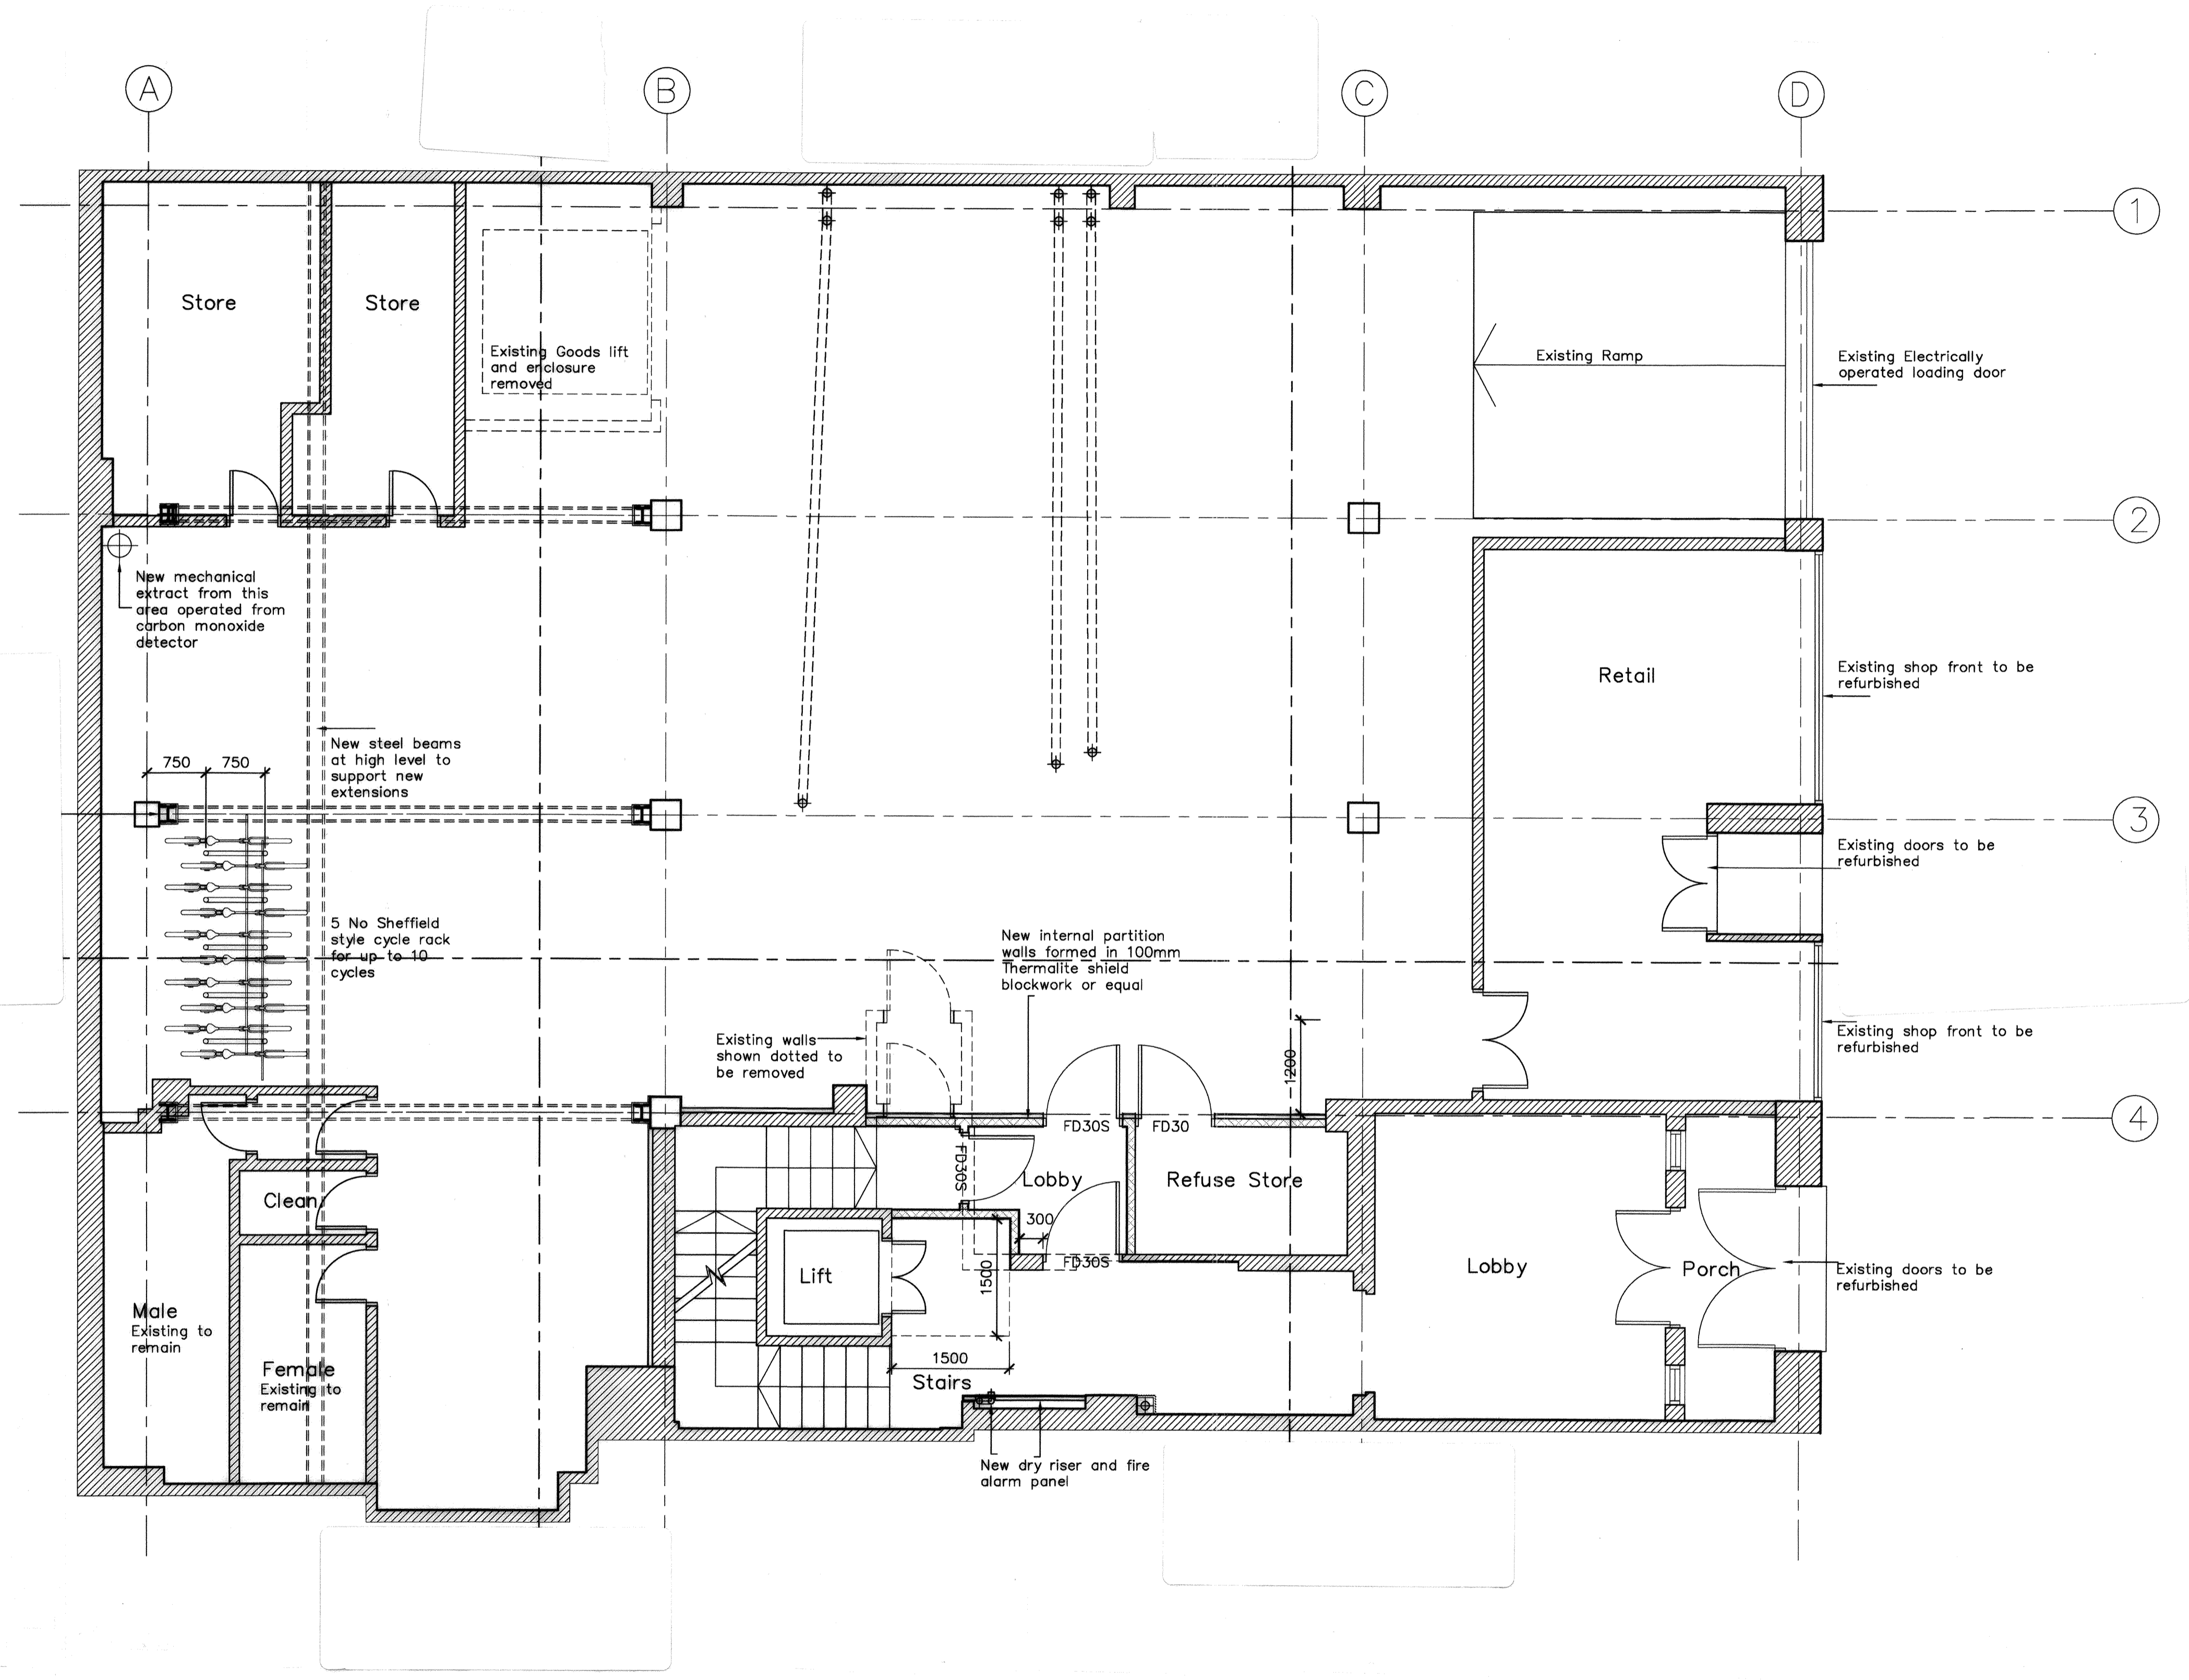

0 1.5 Metres

A	Date	Revisions

© copyright  
Marshall Arts Design  
16 Sutherland Drive  
Guildford GU4 7YJ  
07710 743902  
marshallarts@outlook.com

38-40 Windmill Street  
LONDON  
W1T 2JX

Client

Job Title

Drawing Title  
**PROPOSED  
GROUND FLOOR  
PLAN**

Scale 1:50 @ A1

Date MARCH 2017 Drawn by *CS*

Drg. No. W1/17/08 Rev.