


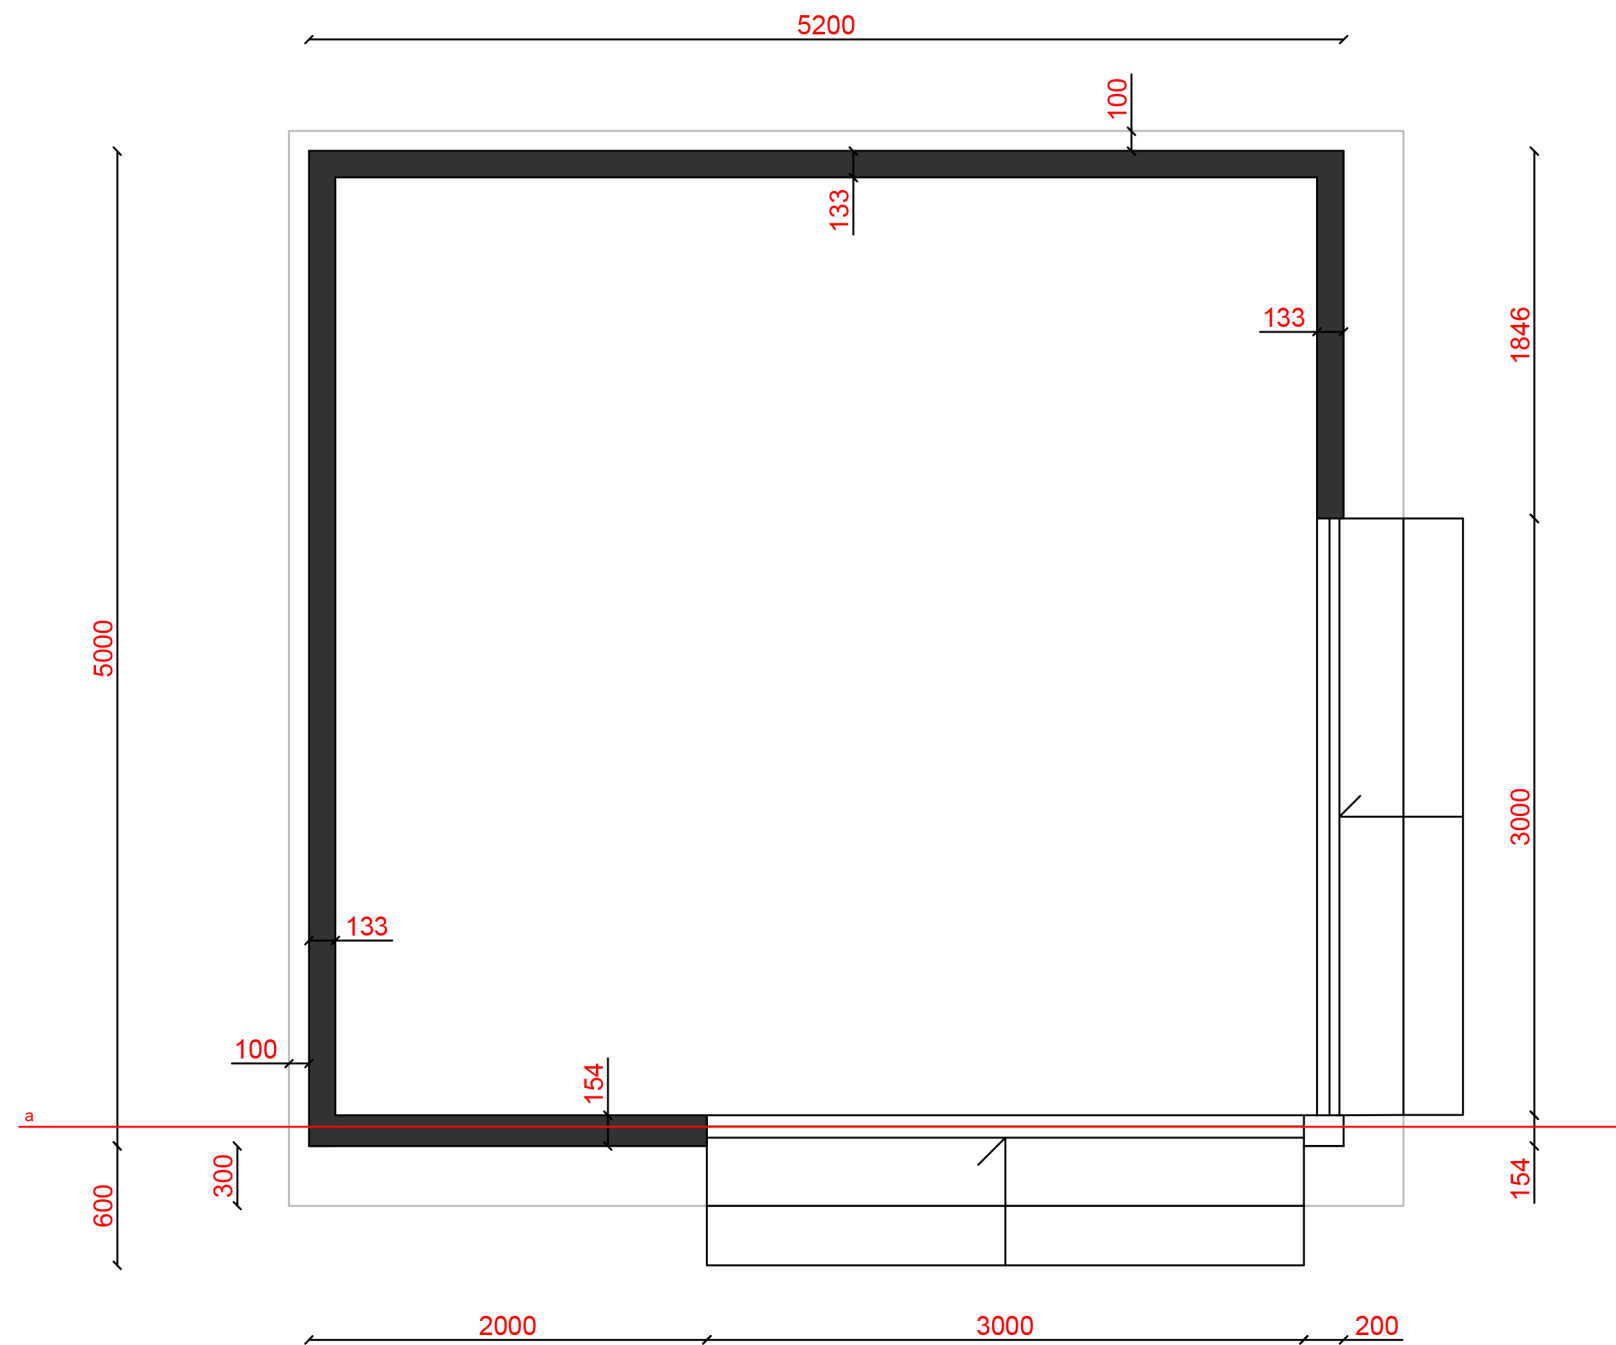

STUDIO FLOOR PLAN