



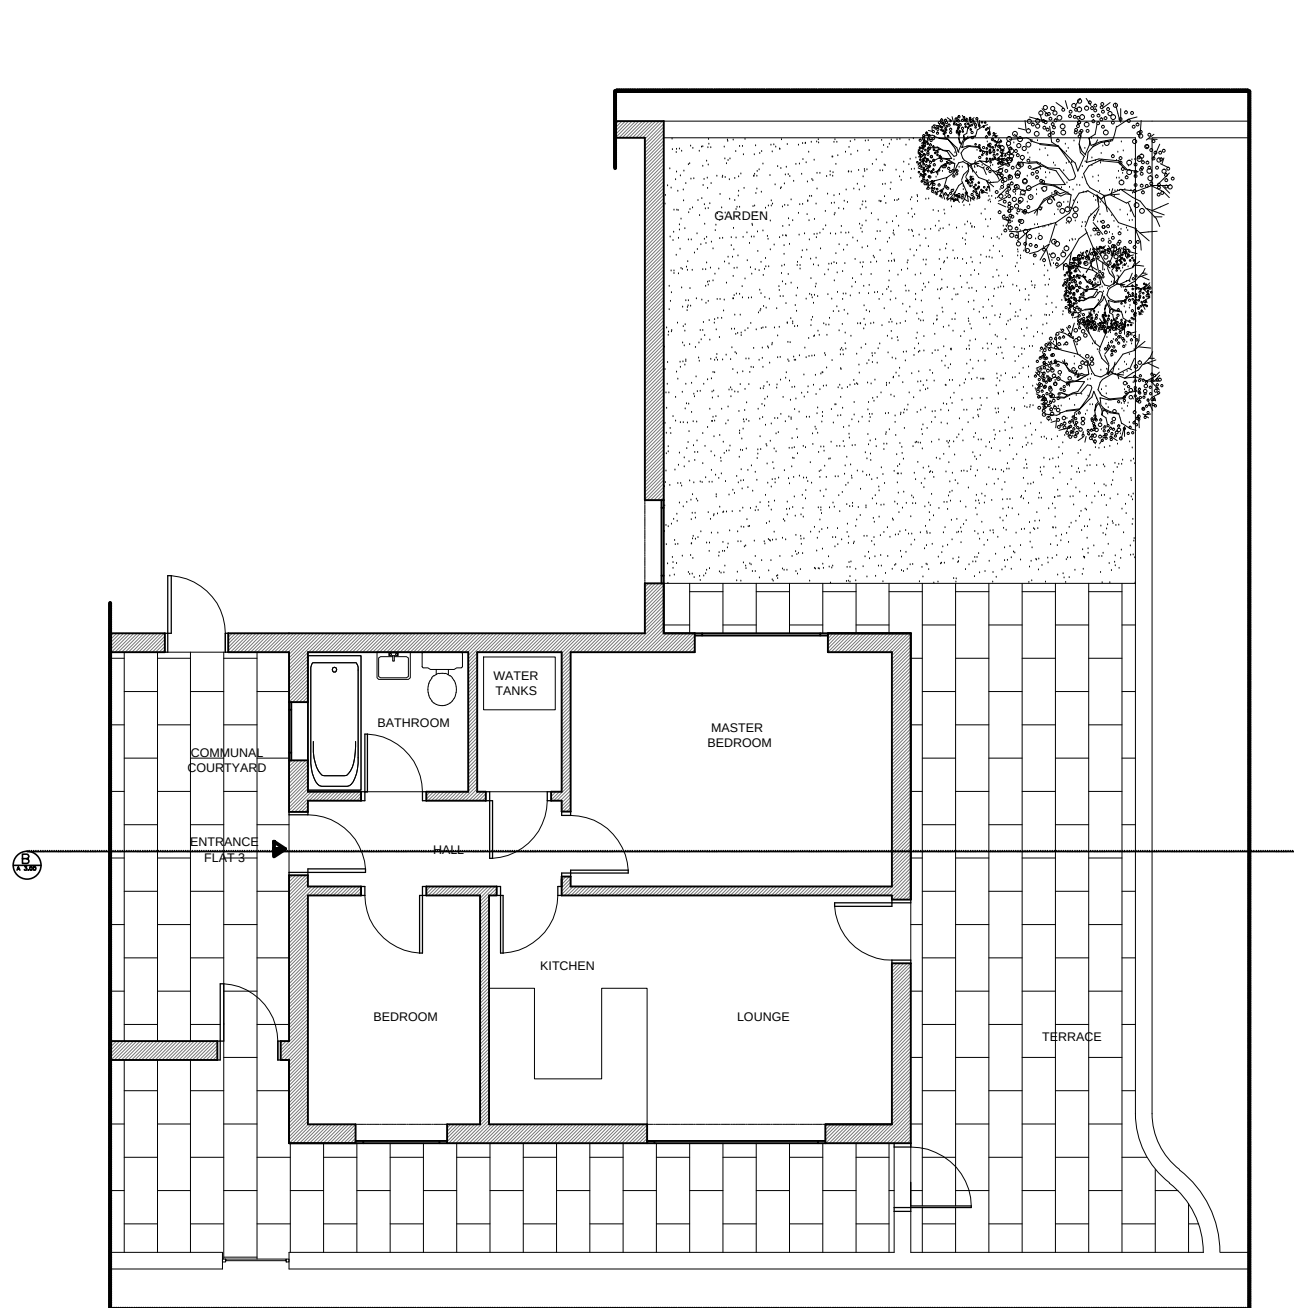


Existing Ground Floor

1:100

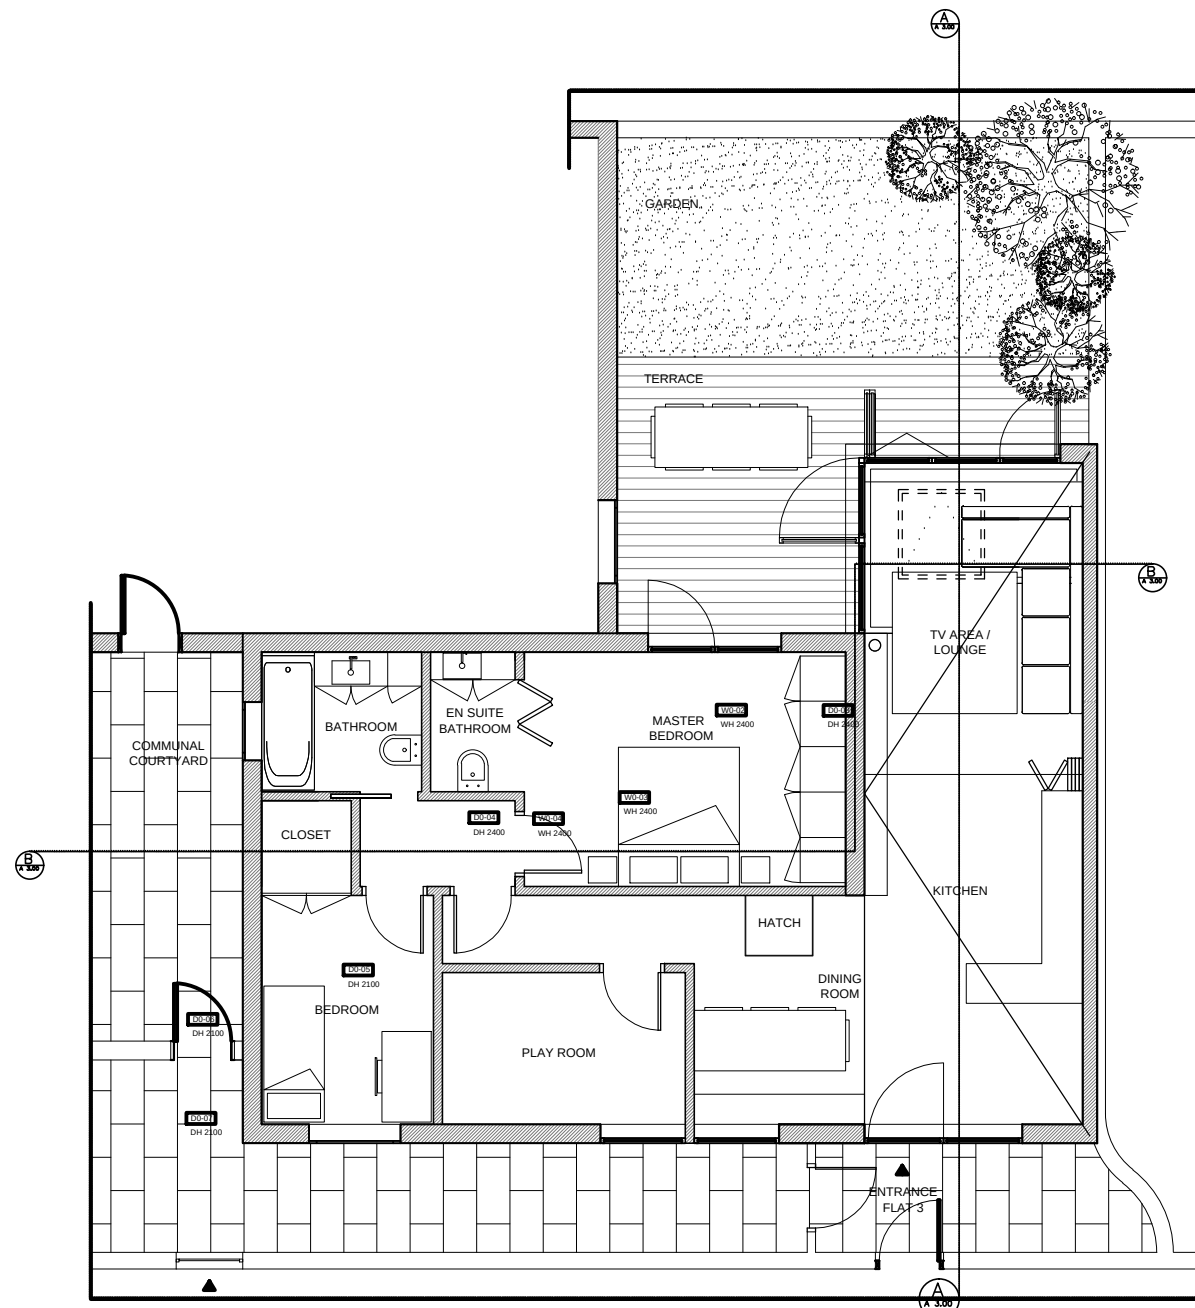

Proposed Ground Floor

1:100

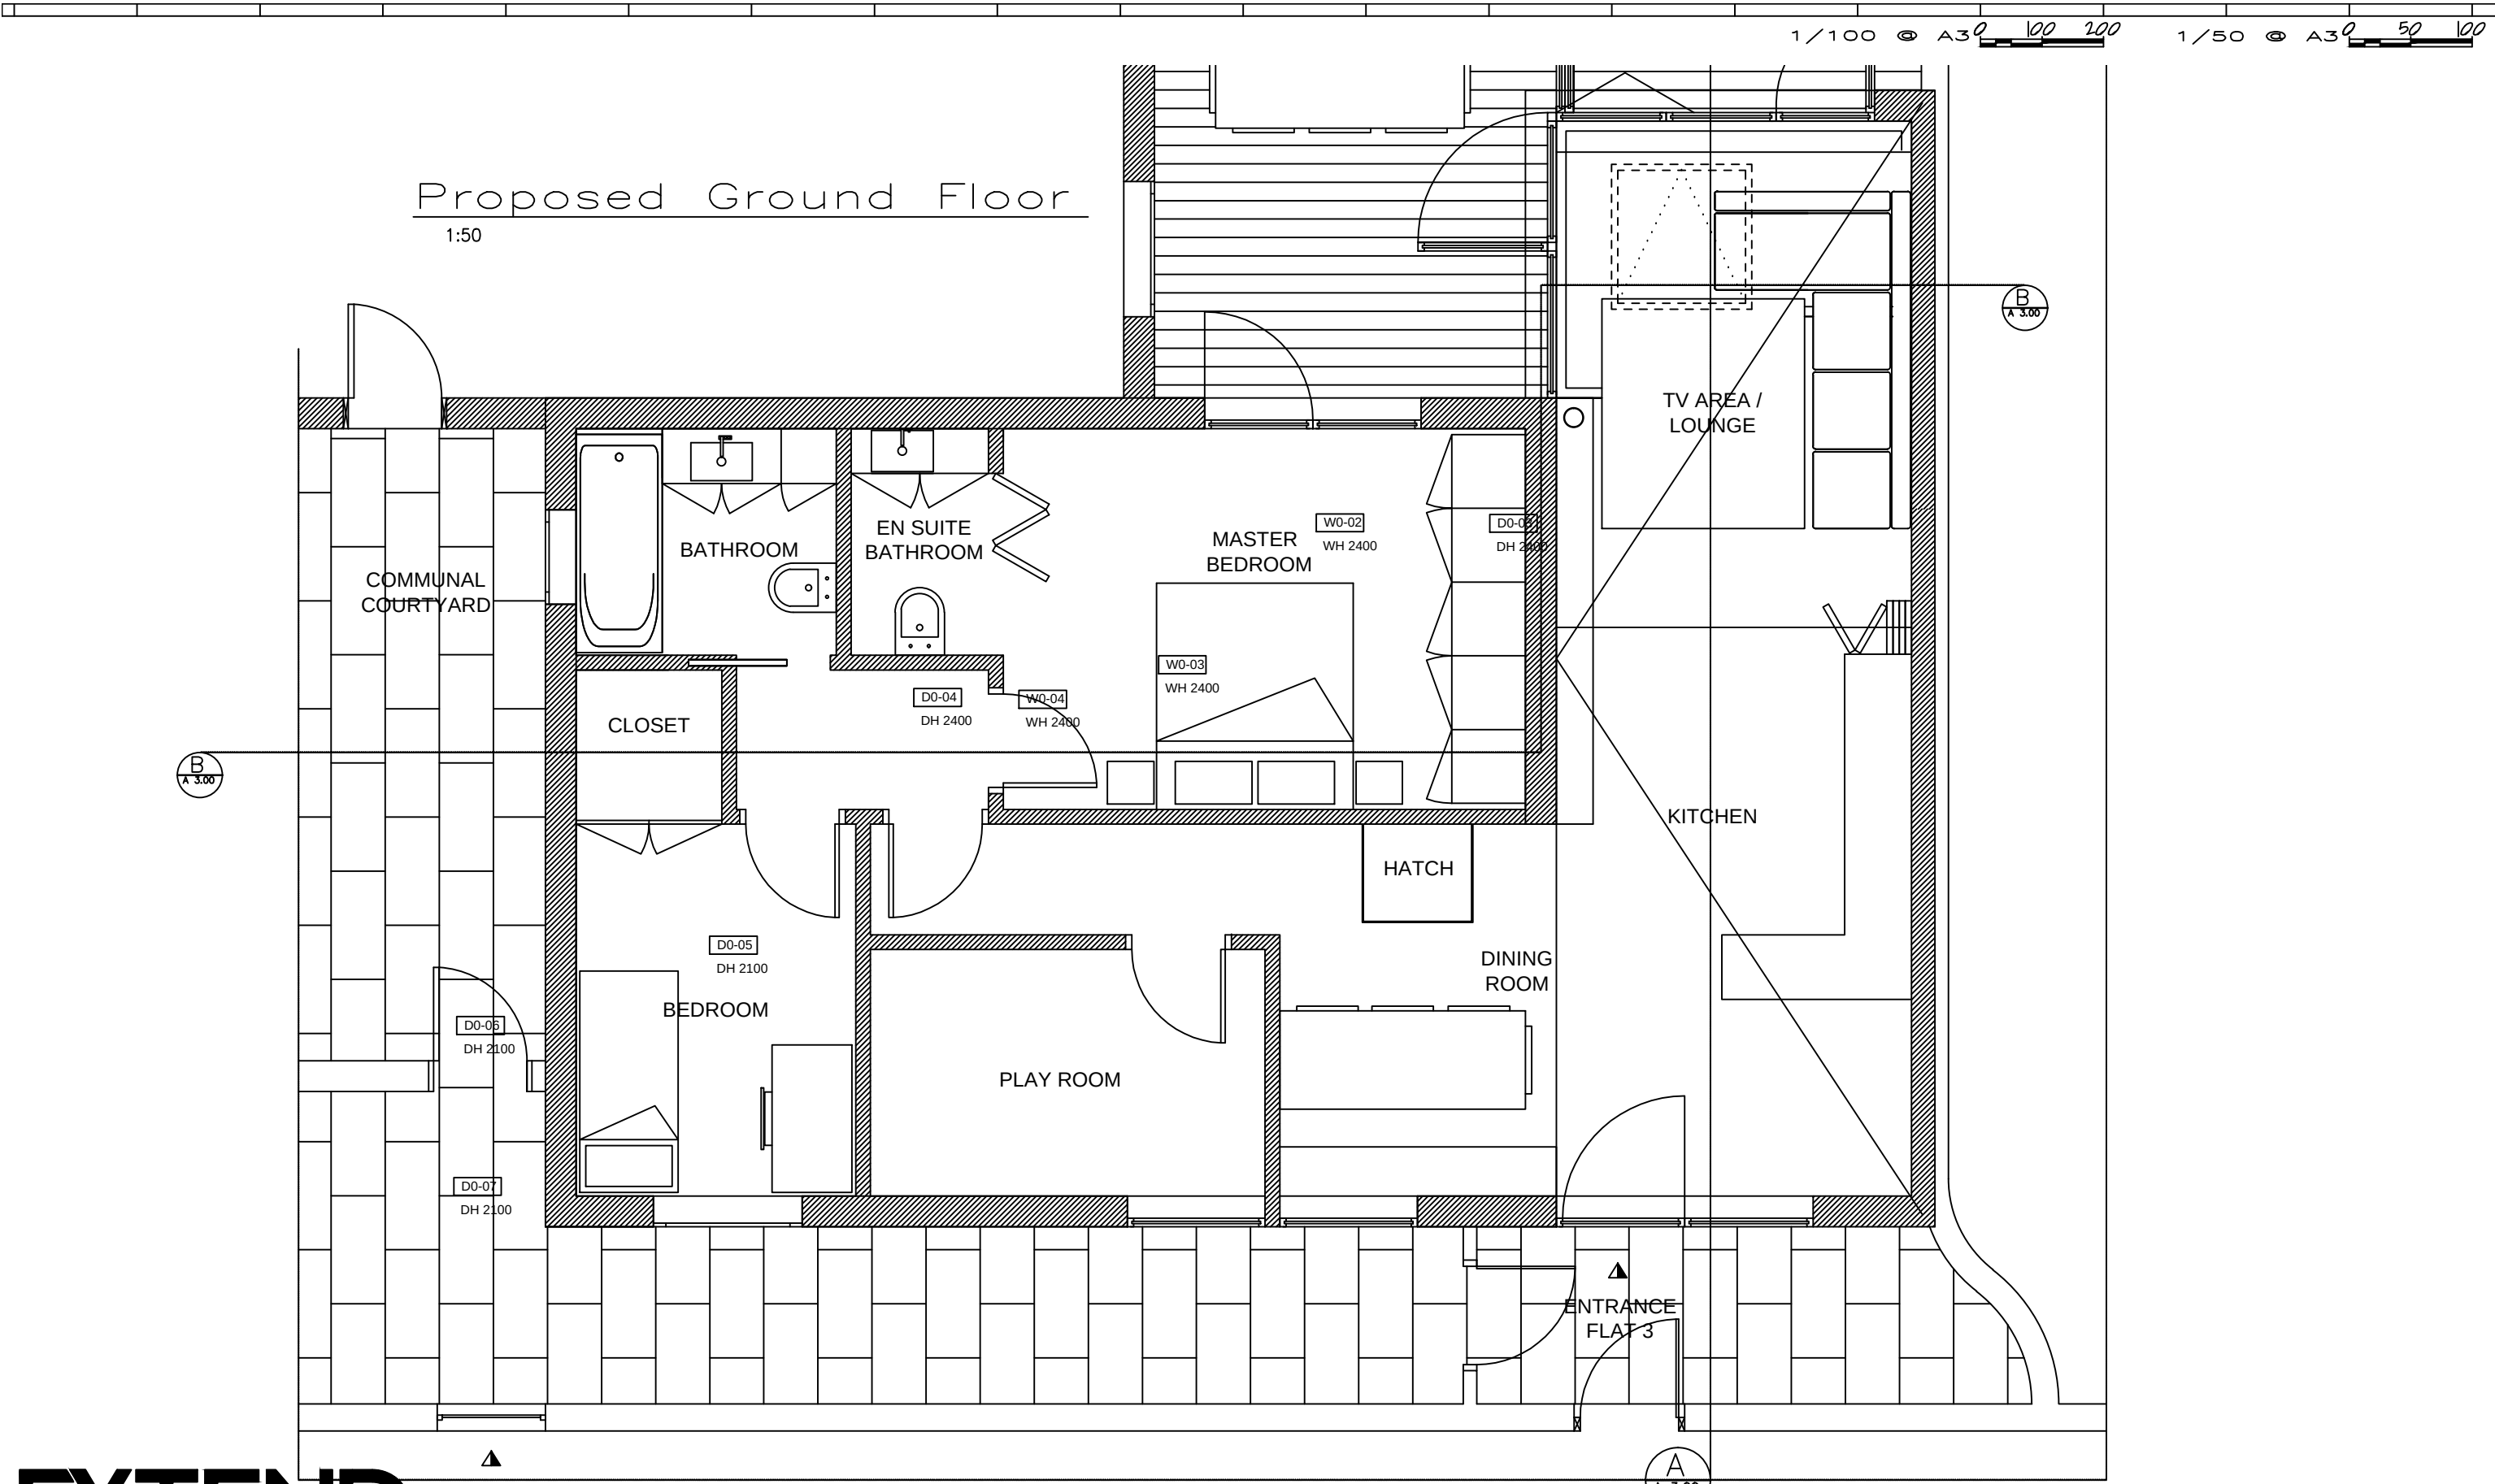



EXTEND
TEL: 02071186262
james@extend.co.uk

Drawing No :
03
Date :
Mar - 17
REVISION.
00



1:100



1:100

Client:
Michael Smith

Address :
010317 GFE 269 Goldhurst Terrace NW6 3EP (Smith)

Project Description:
Ground Floor Extension


Drawing Title :
Front Elevation

Drawing No :
04
Date :
Mar-17
REVISION:
00




Existing Rear Elevation

1:100

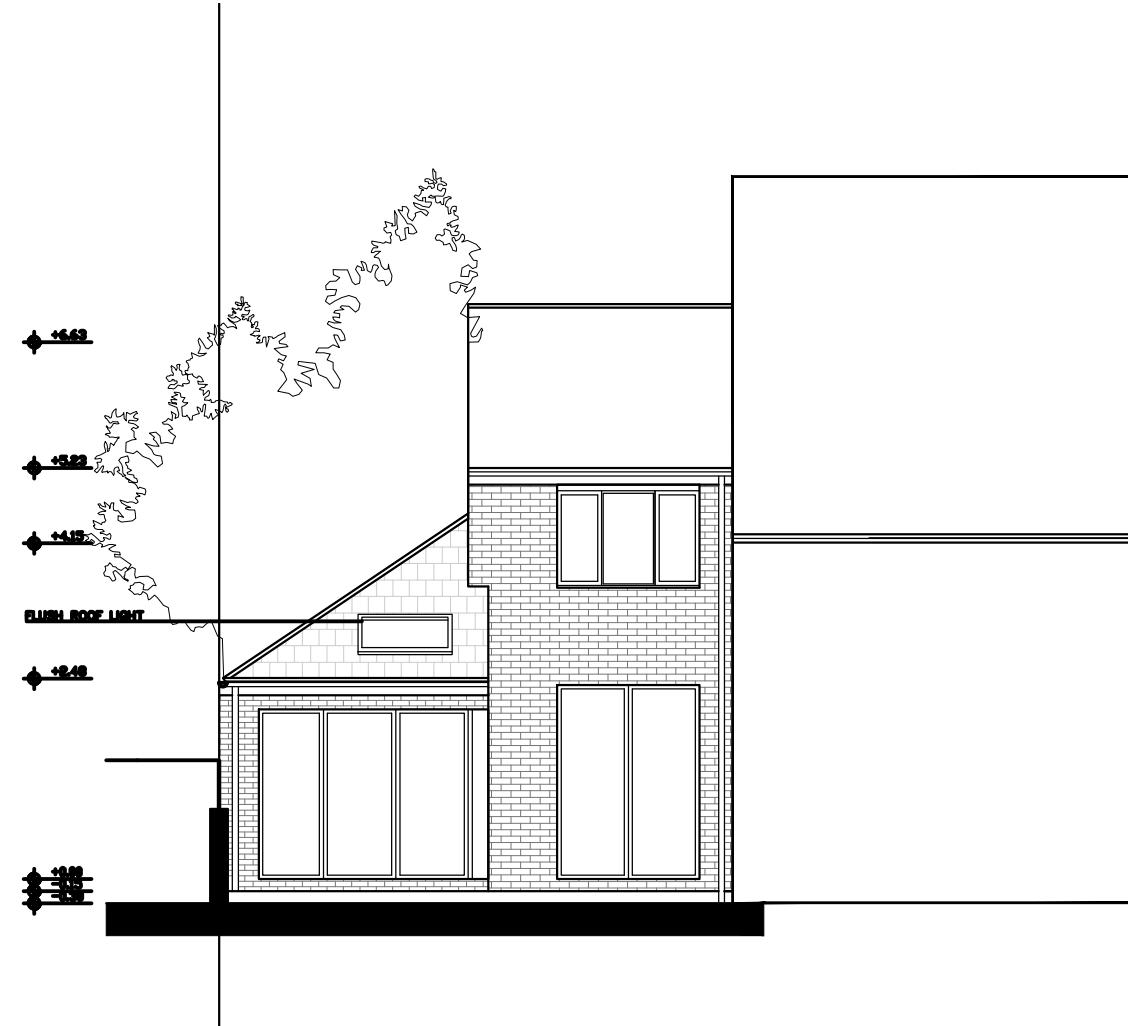


Proposed Rear Elevation

1:100

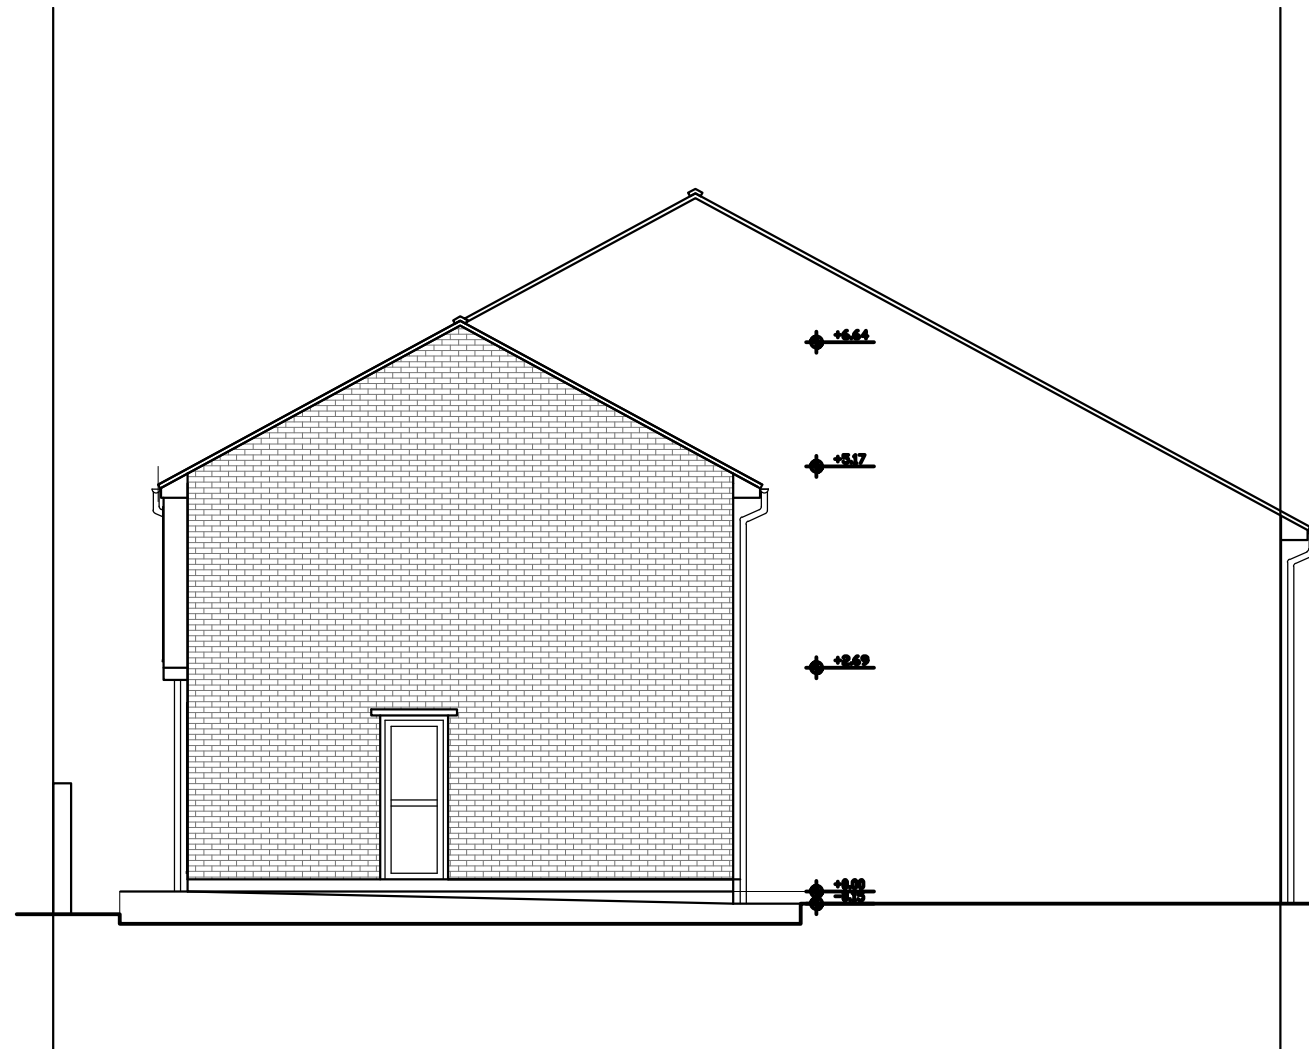

Existing Side Elevation

1:100

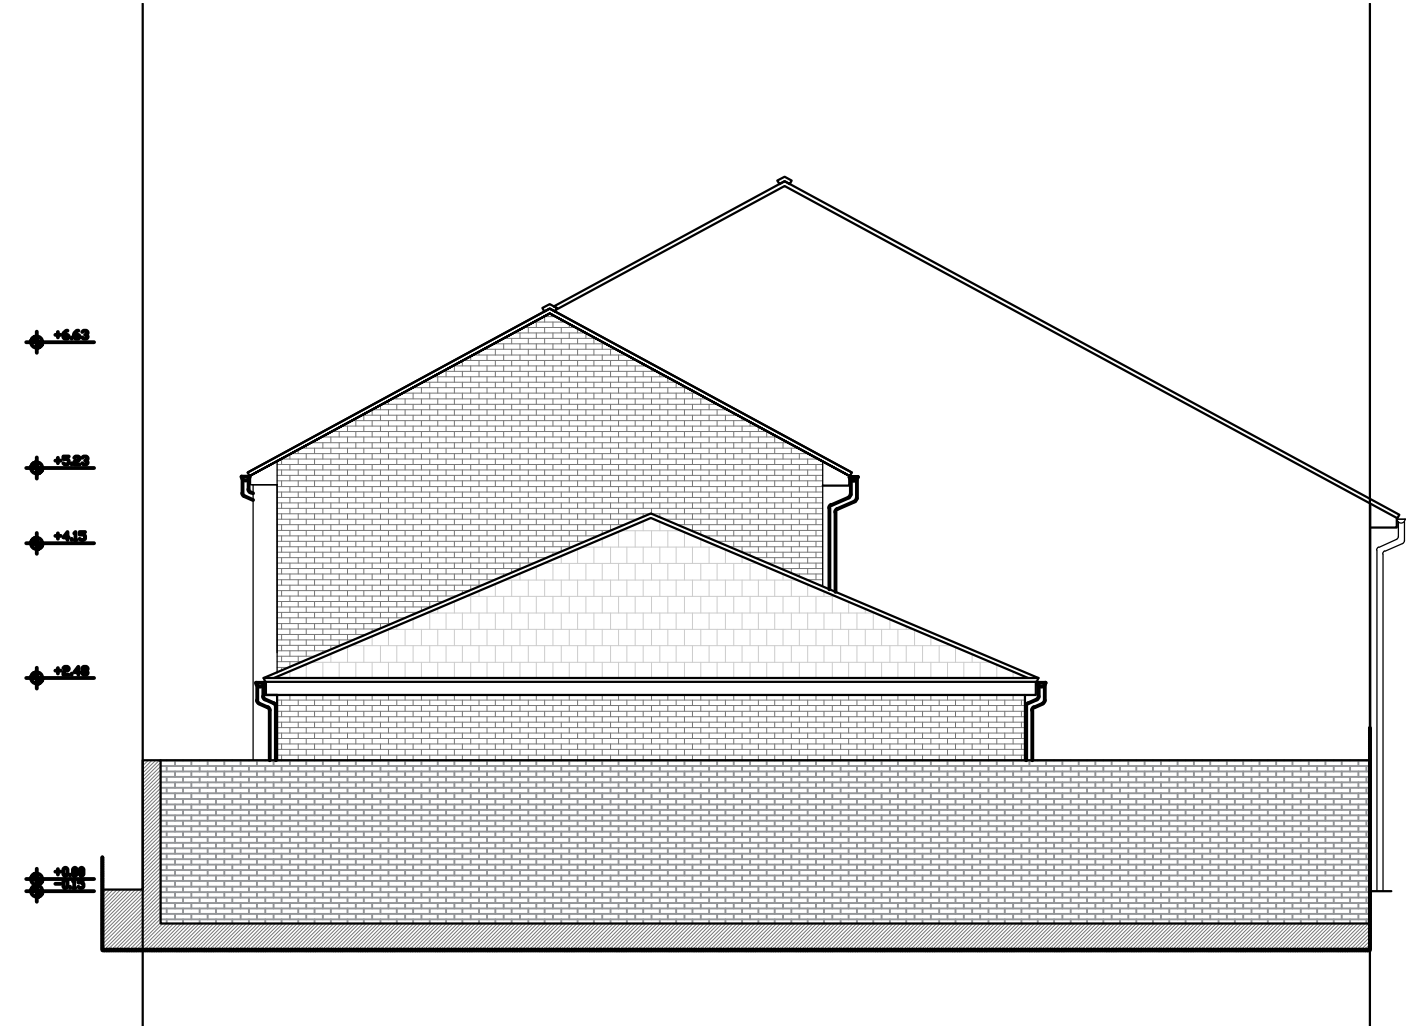

Proposed Side Elevation

1:100



FLUSH ROOF LIGHT

2.25

2.63

1:100

TEL: 02071186262
james@extend.co.uk


Client:
Michael Smith

Address :
010317 GFE 269 Goldhurst Terrace NW6 3EP (Smith)

Project Description:
Ground Floor Extension


Drawing Title :
Section A-A

Drawing No :
09
Date :
Mar-17
REVISION.
00

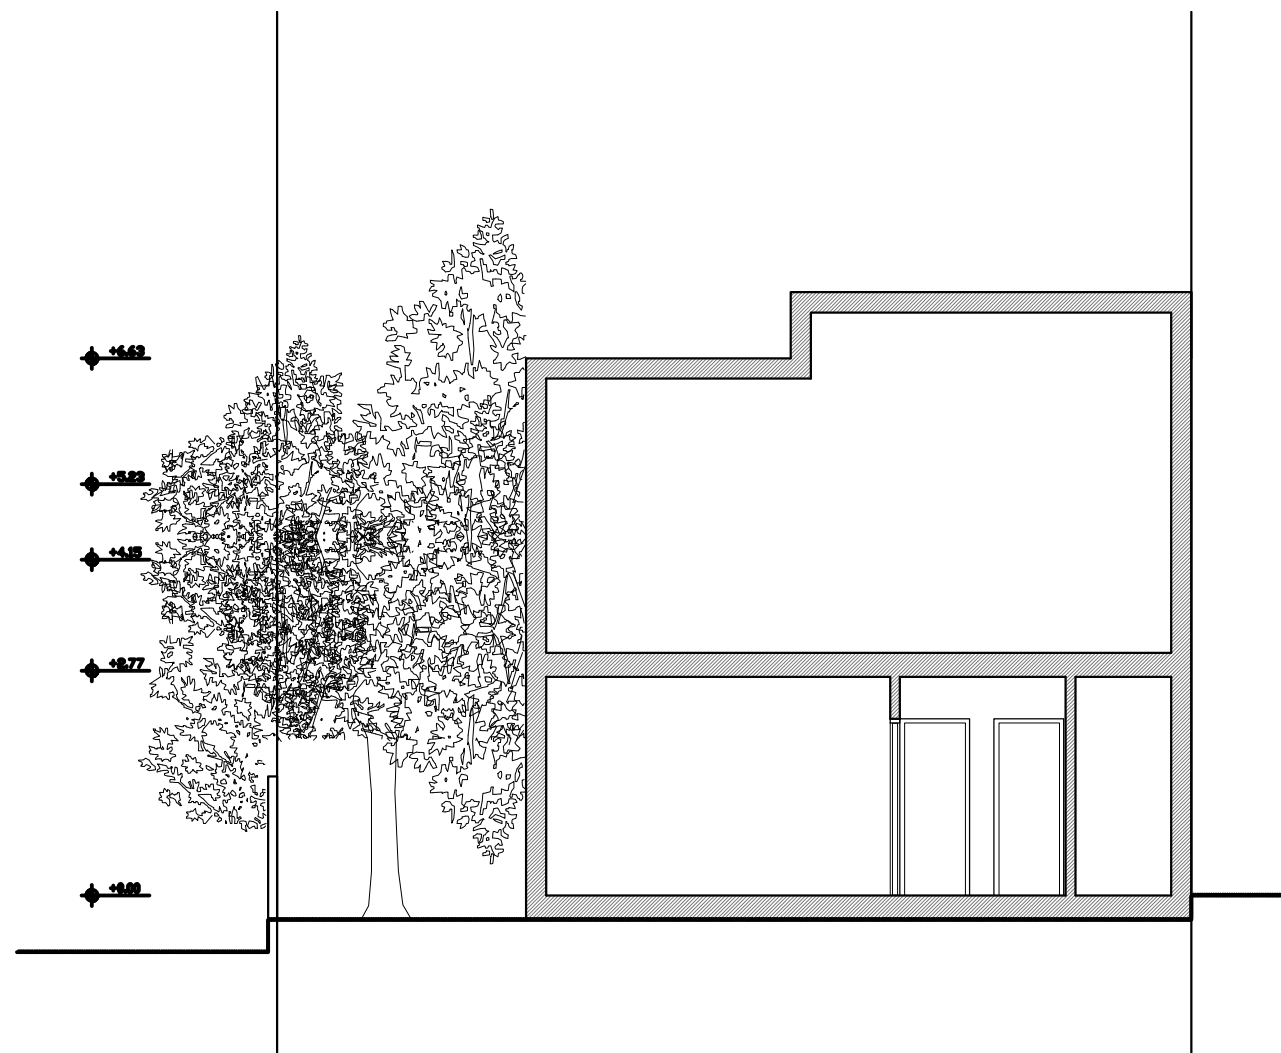

Existing Section B-B

1:100

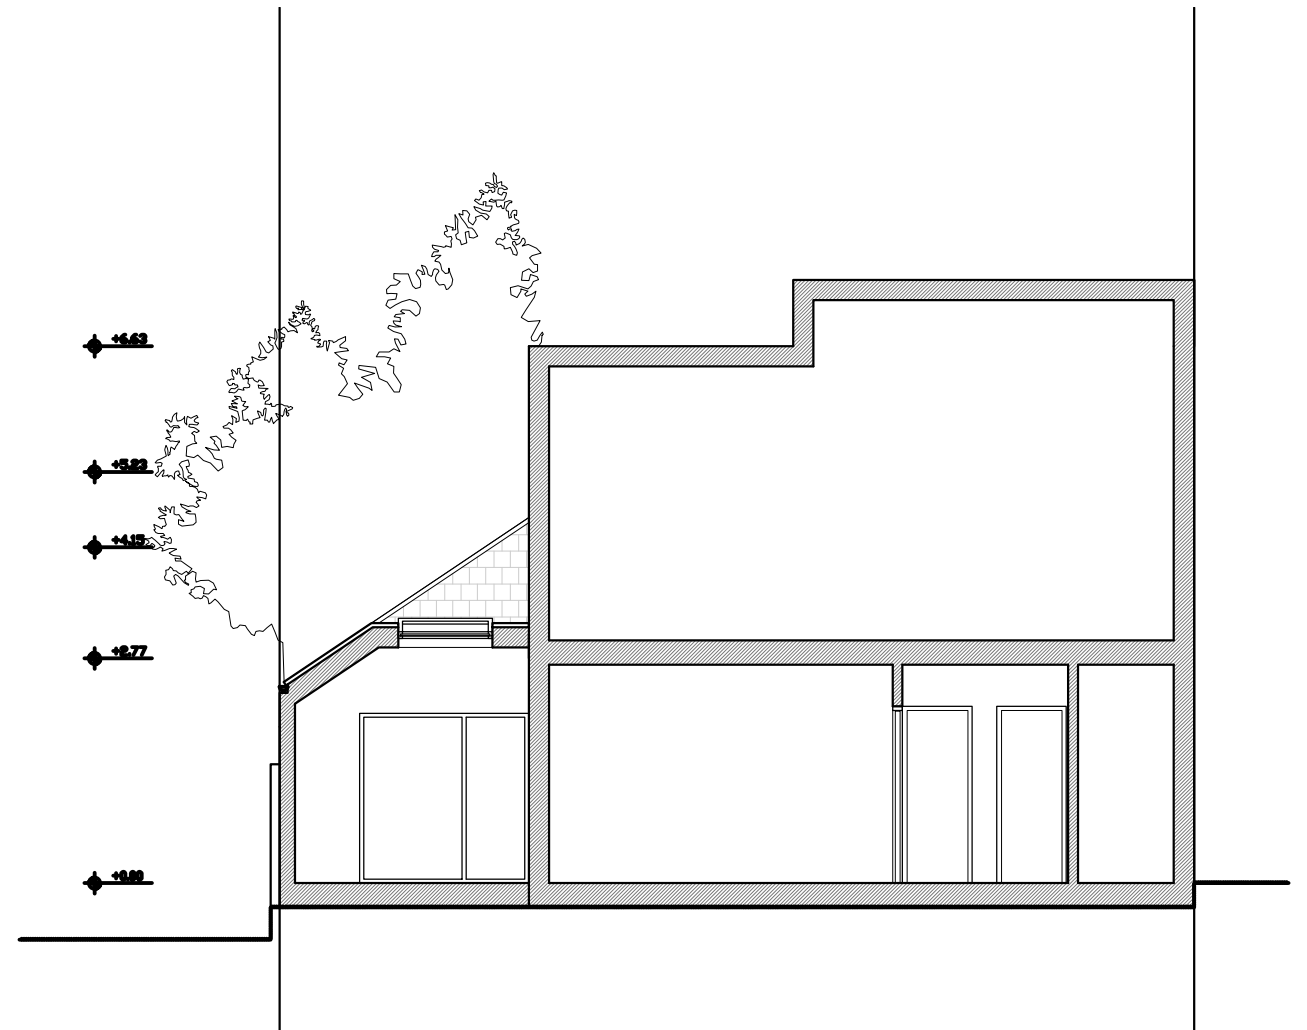

Proposed Section B-B

1:100