



1 Proposed 1st Floor Podium Roof
Scale 1:100

For revised locations of
chiller units, please refer to
PIP drawing: 0319-M-10102-
OPTION 2

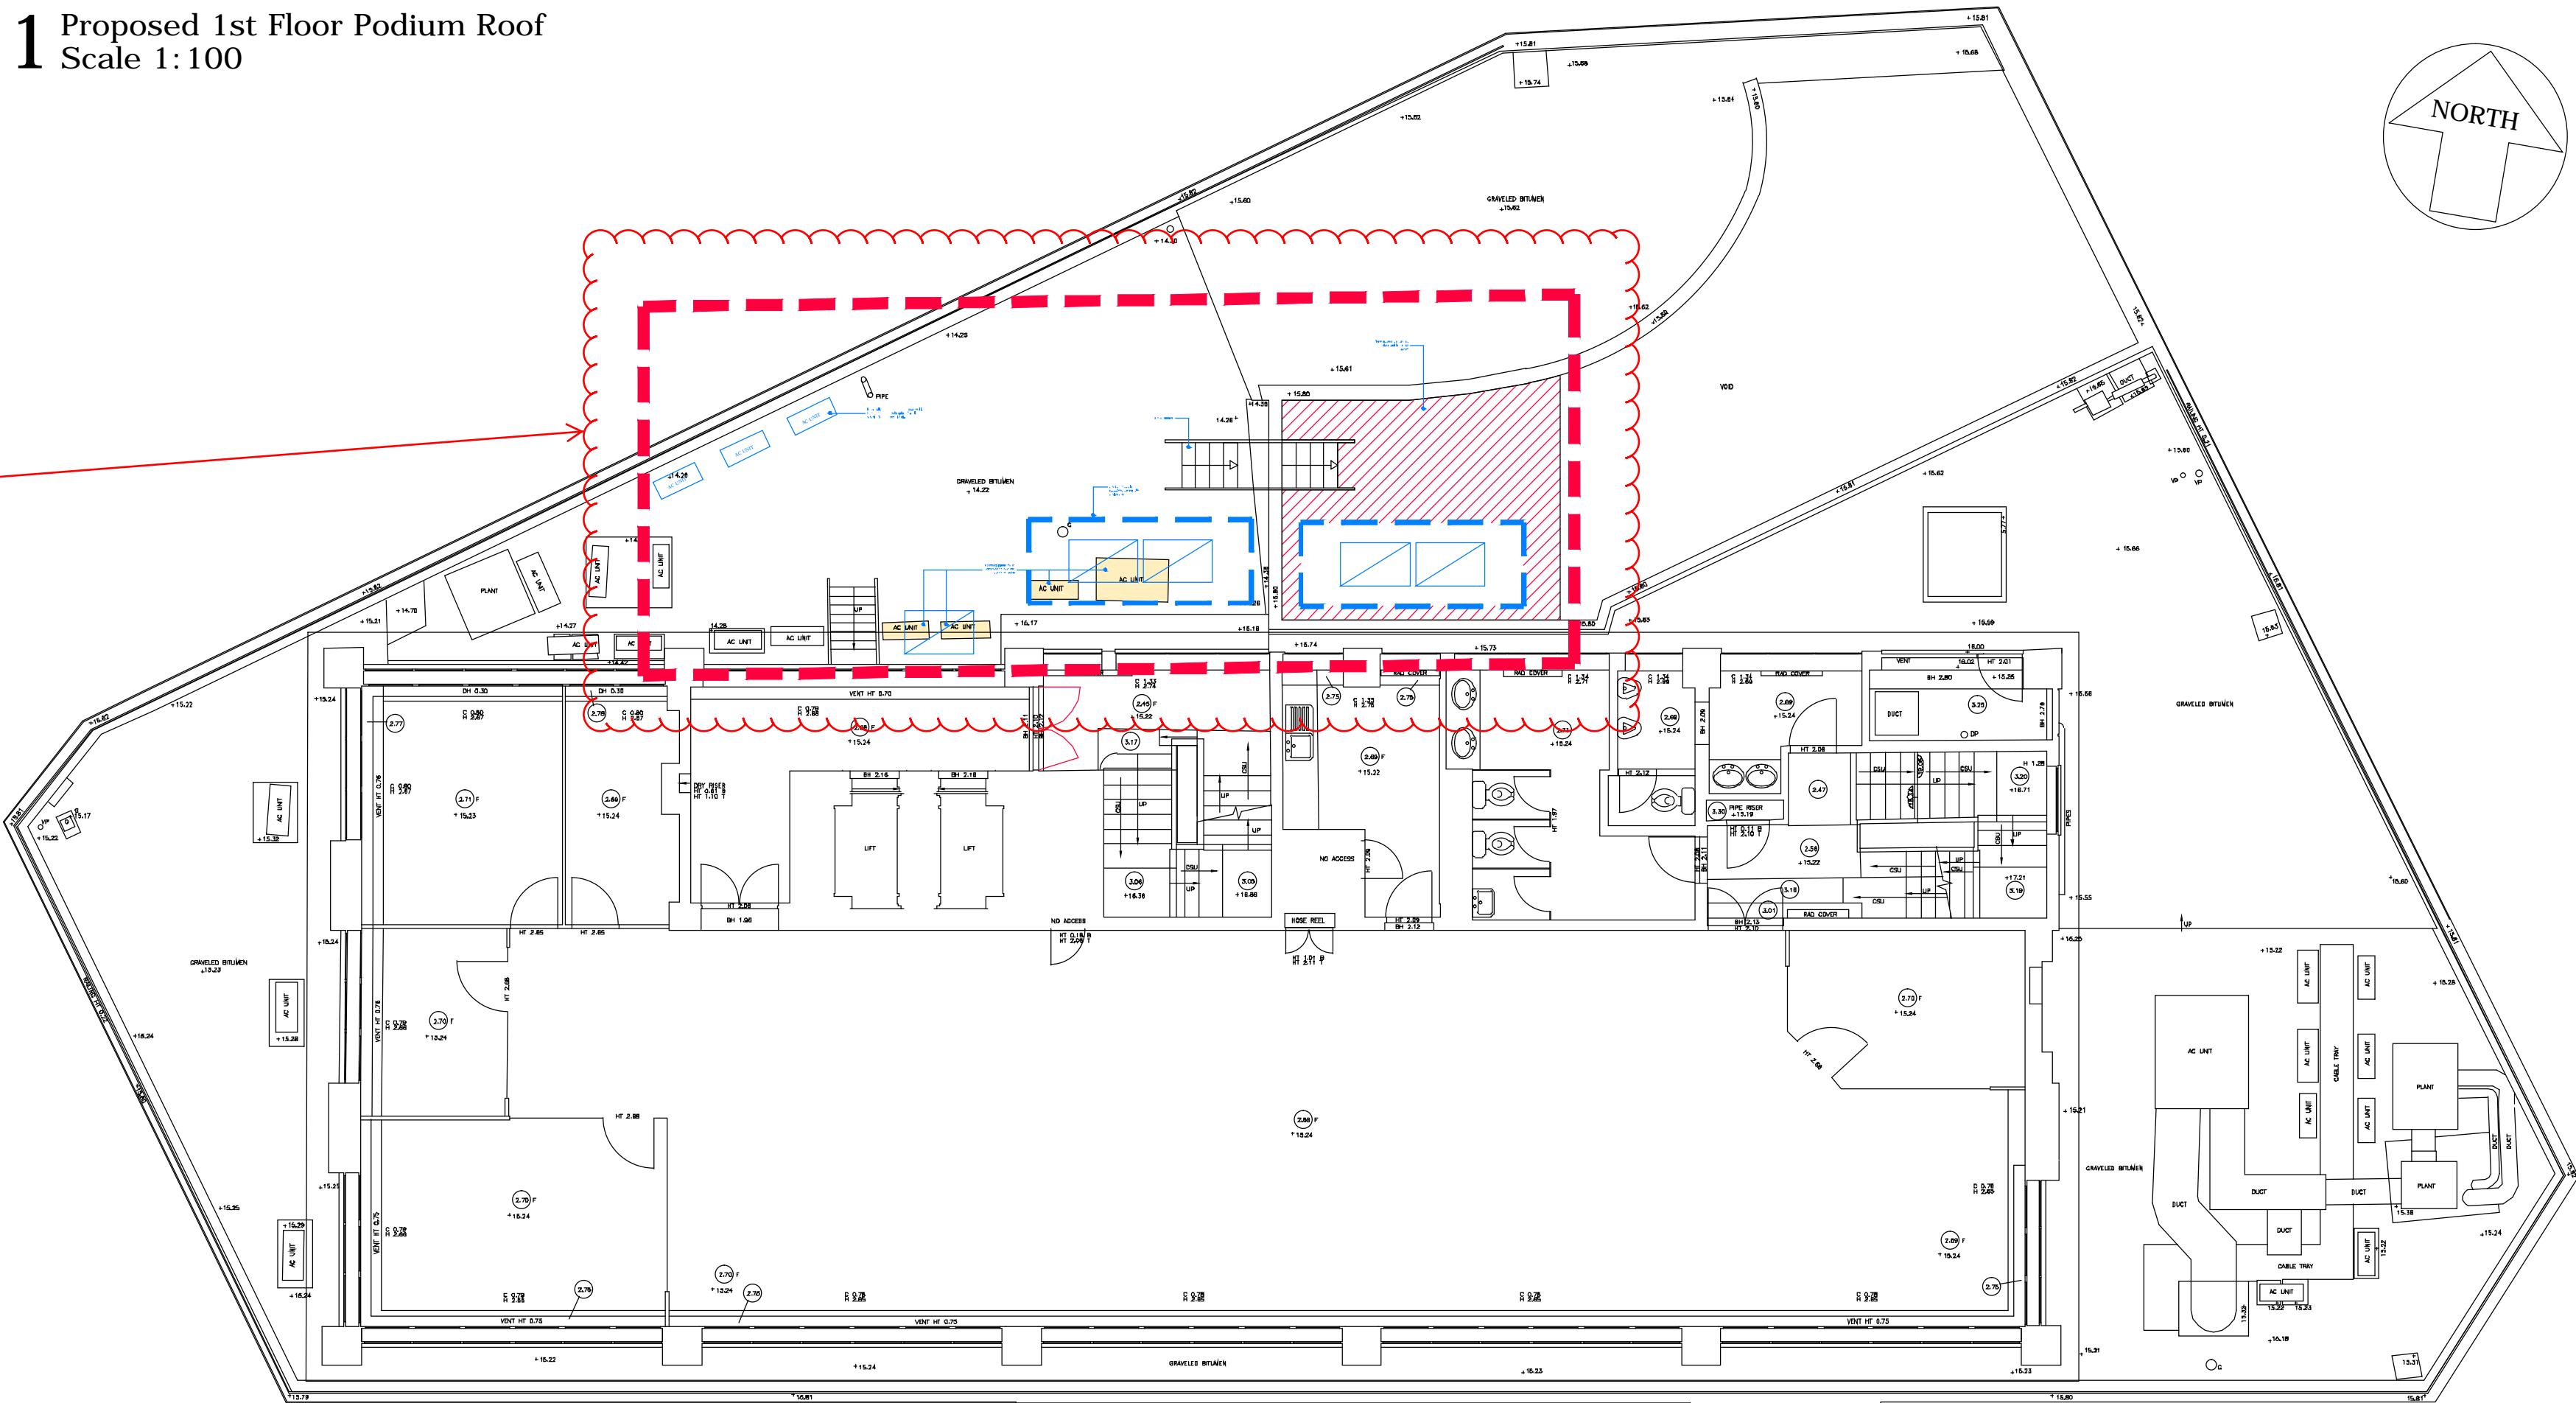

2 Proposed 1st Floor Podium Roof Detail
Scale 1:50

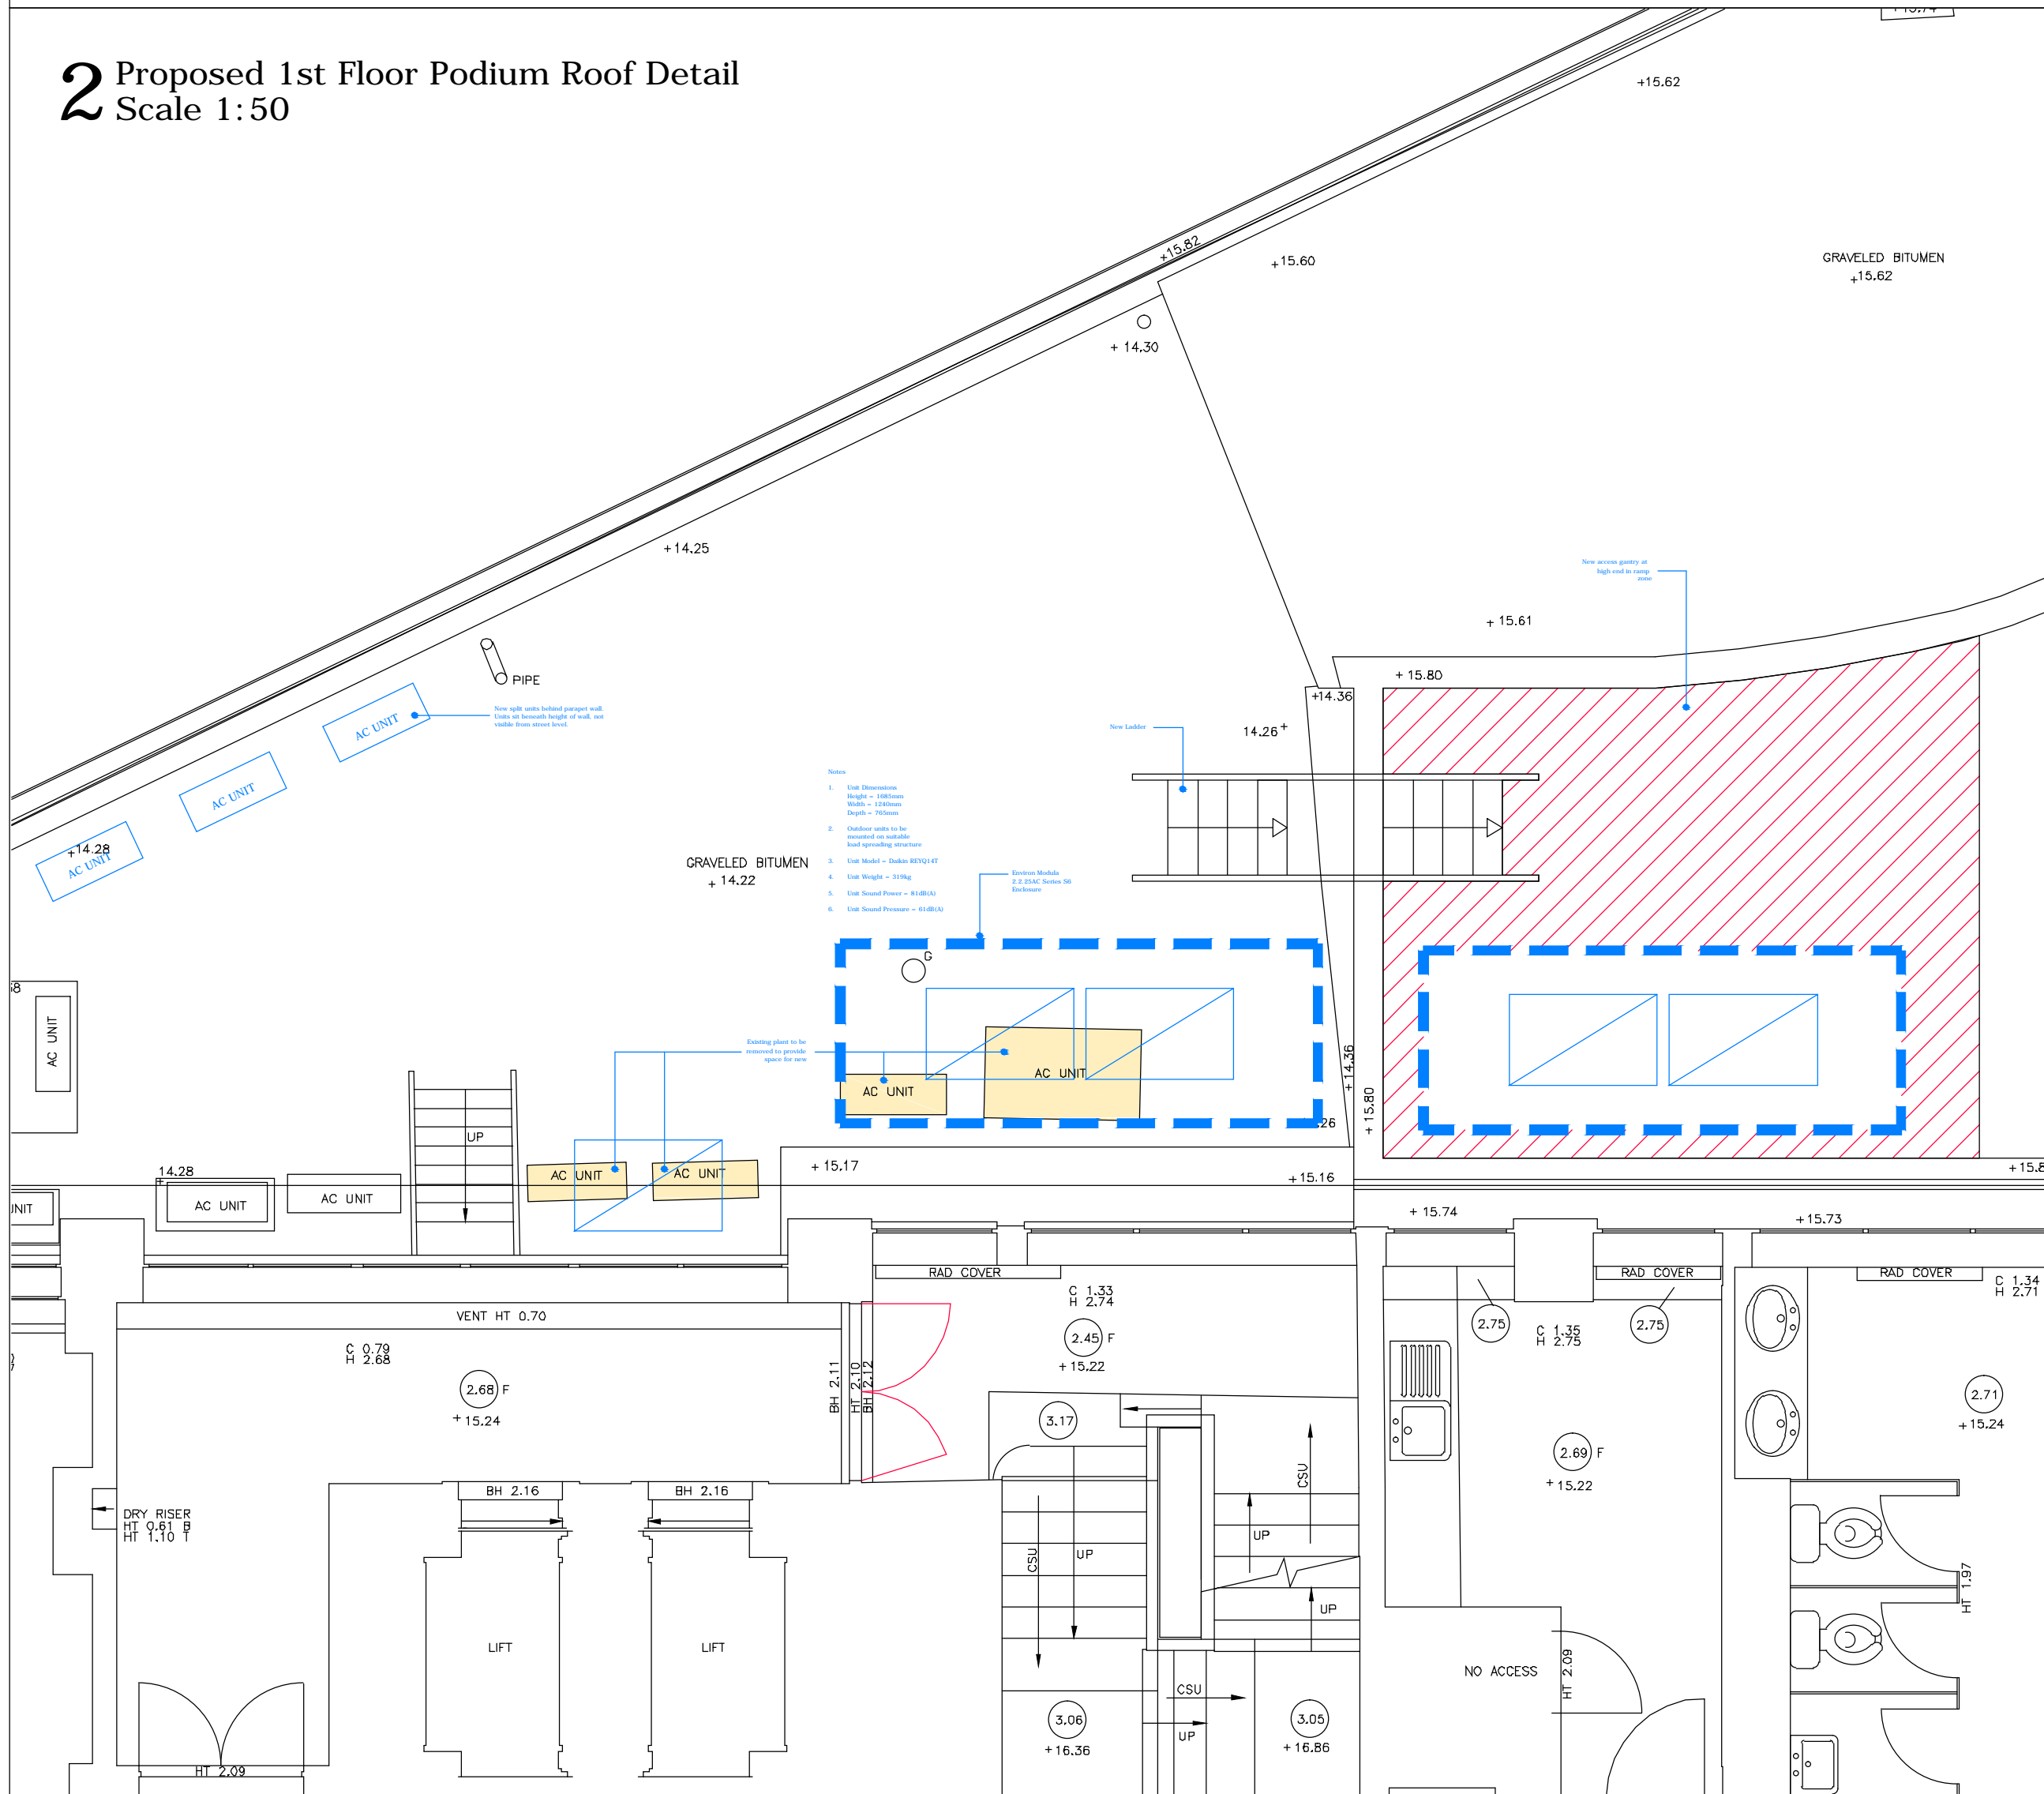

All discrepancies to be reported to TTSP.

A 23.01.15 PROPOSED EXTERNAL PLANT REMOVED
AND REPOSITIONED TO REAR OF
BUILDING JG SW

Rev Date Revisions By Ch'd

Drawing Status
FOR PLANNING

Project Title
Holborn Tower 137-144 High Holborn
London WC1V 6PL

Drawing title
Proposed Split Unit Location
1st Floor Podium
Planning Application

Sheet Scale Date Drawn Ch'd
A1 As Shown 21.08.14 AS SW

Project no
2959
Drawing no
A05705
Rev
A

ttsp ARCHITECTURE
+ DESIGN