


- Key**
- Site Boundary
  - Existing structure
  - Proposed structure
  - Fabric to be demolished

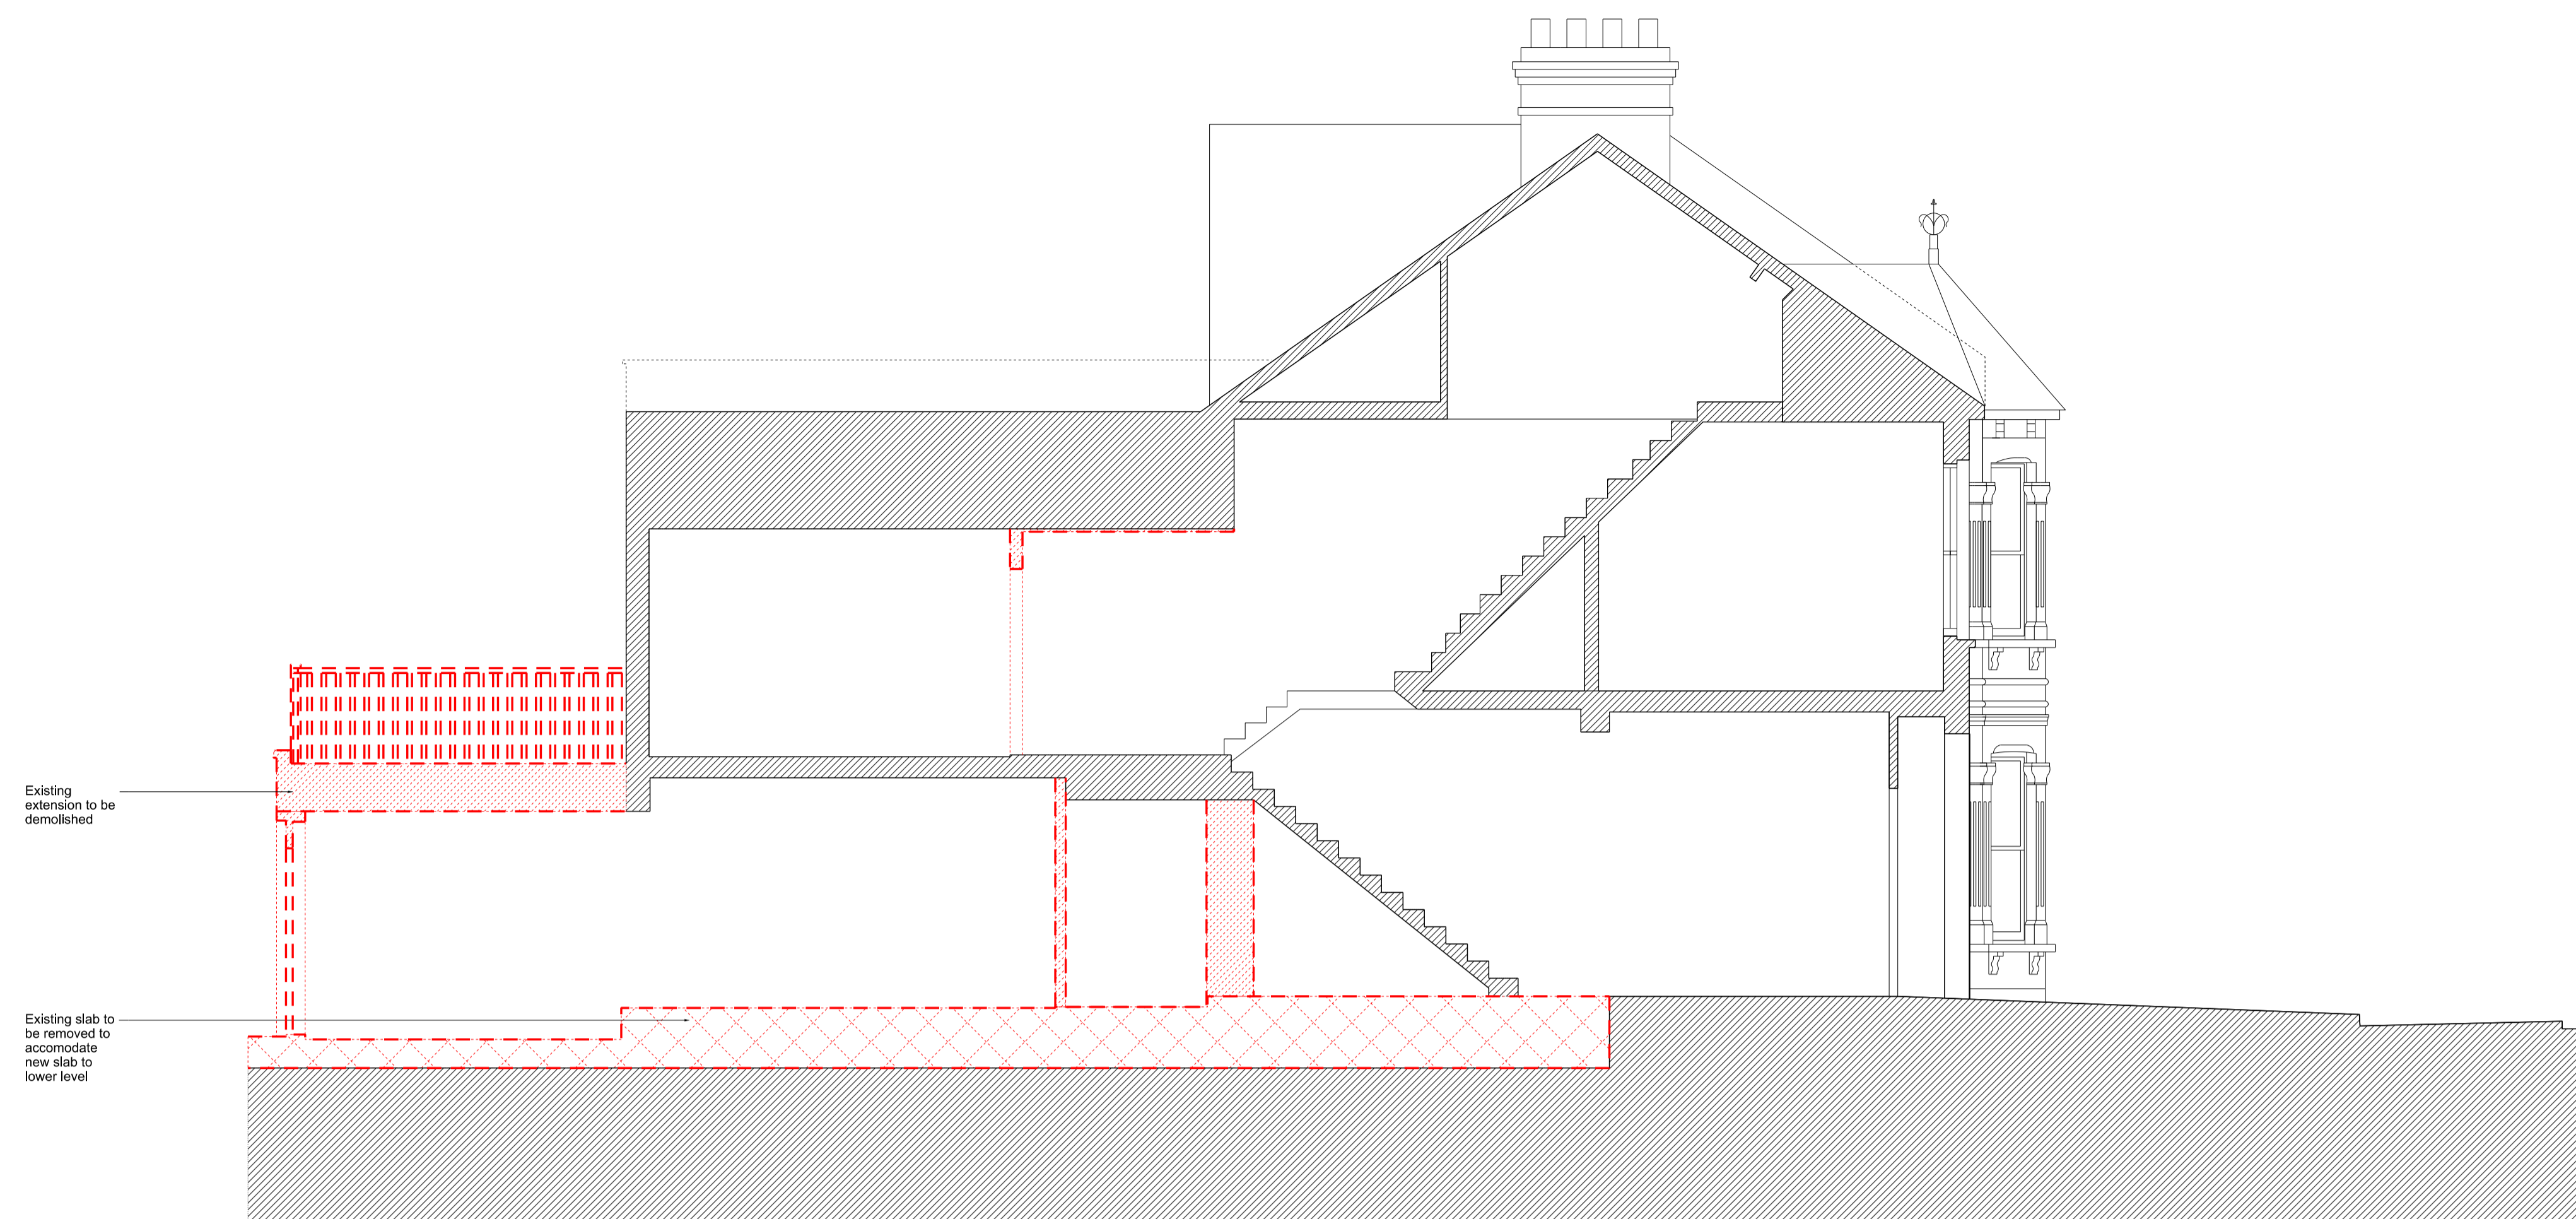

EXISTING & DEMOLITION SECTION A



PROPOSED SECTION A

0 m 0.5 1 m 3m

PLANNING

|                      |          |                     |
|----------------------|----------|---------------------|
| P1                   | 23.02.17 | Issued for Planning |
| Rev                  | Date     | Description         |
| Project              |          |                     |
| 66 Solent Road       |          |                     |
| Project No           |          |                     |
| 16010                |          |                     |
| Client               |          |                     |
| Derek & Suki Bracken |          |                     |
| Date                 |          |                     |
| August 2016          |          |                     |
| Scale                |          |                     |
| 1:50@A1 / 1:100@A3   |          |                     |
| Drawing Title:       |          |                     |
| Long Section         |          |                     |
| Drawing No.          |          | Rev.                |
| P_200                |          | P1                  |
| Drawn                | Approved | Signed              |
| RC                   | BC       |                     |