


- Key**
- Site Boundary
  - Existing structure
  - Proposed structure
  - Fabric to be demolished

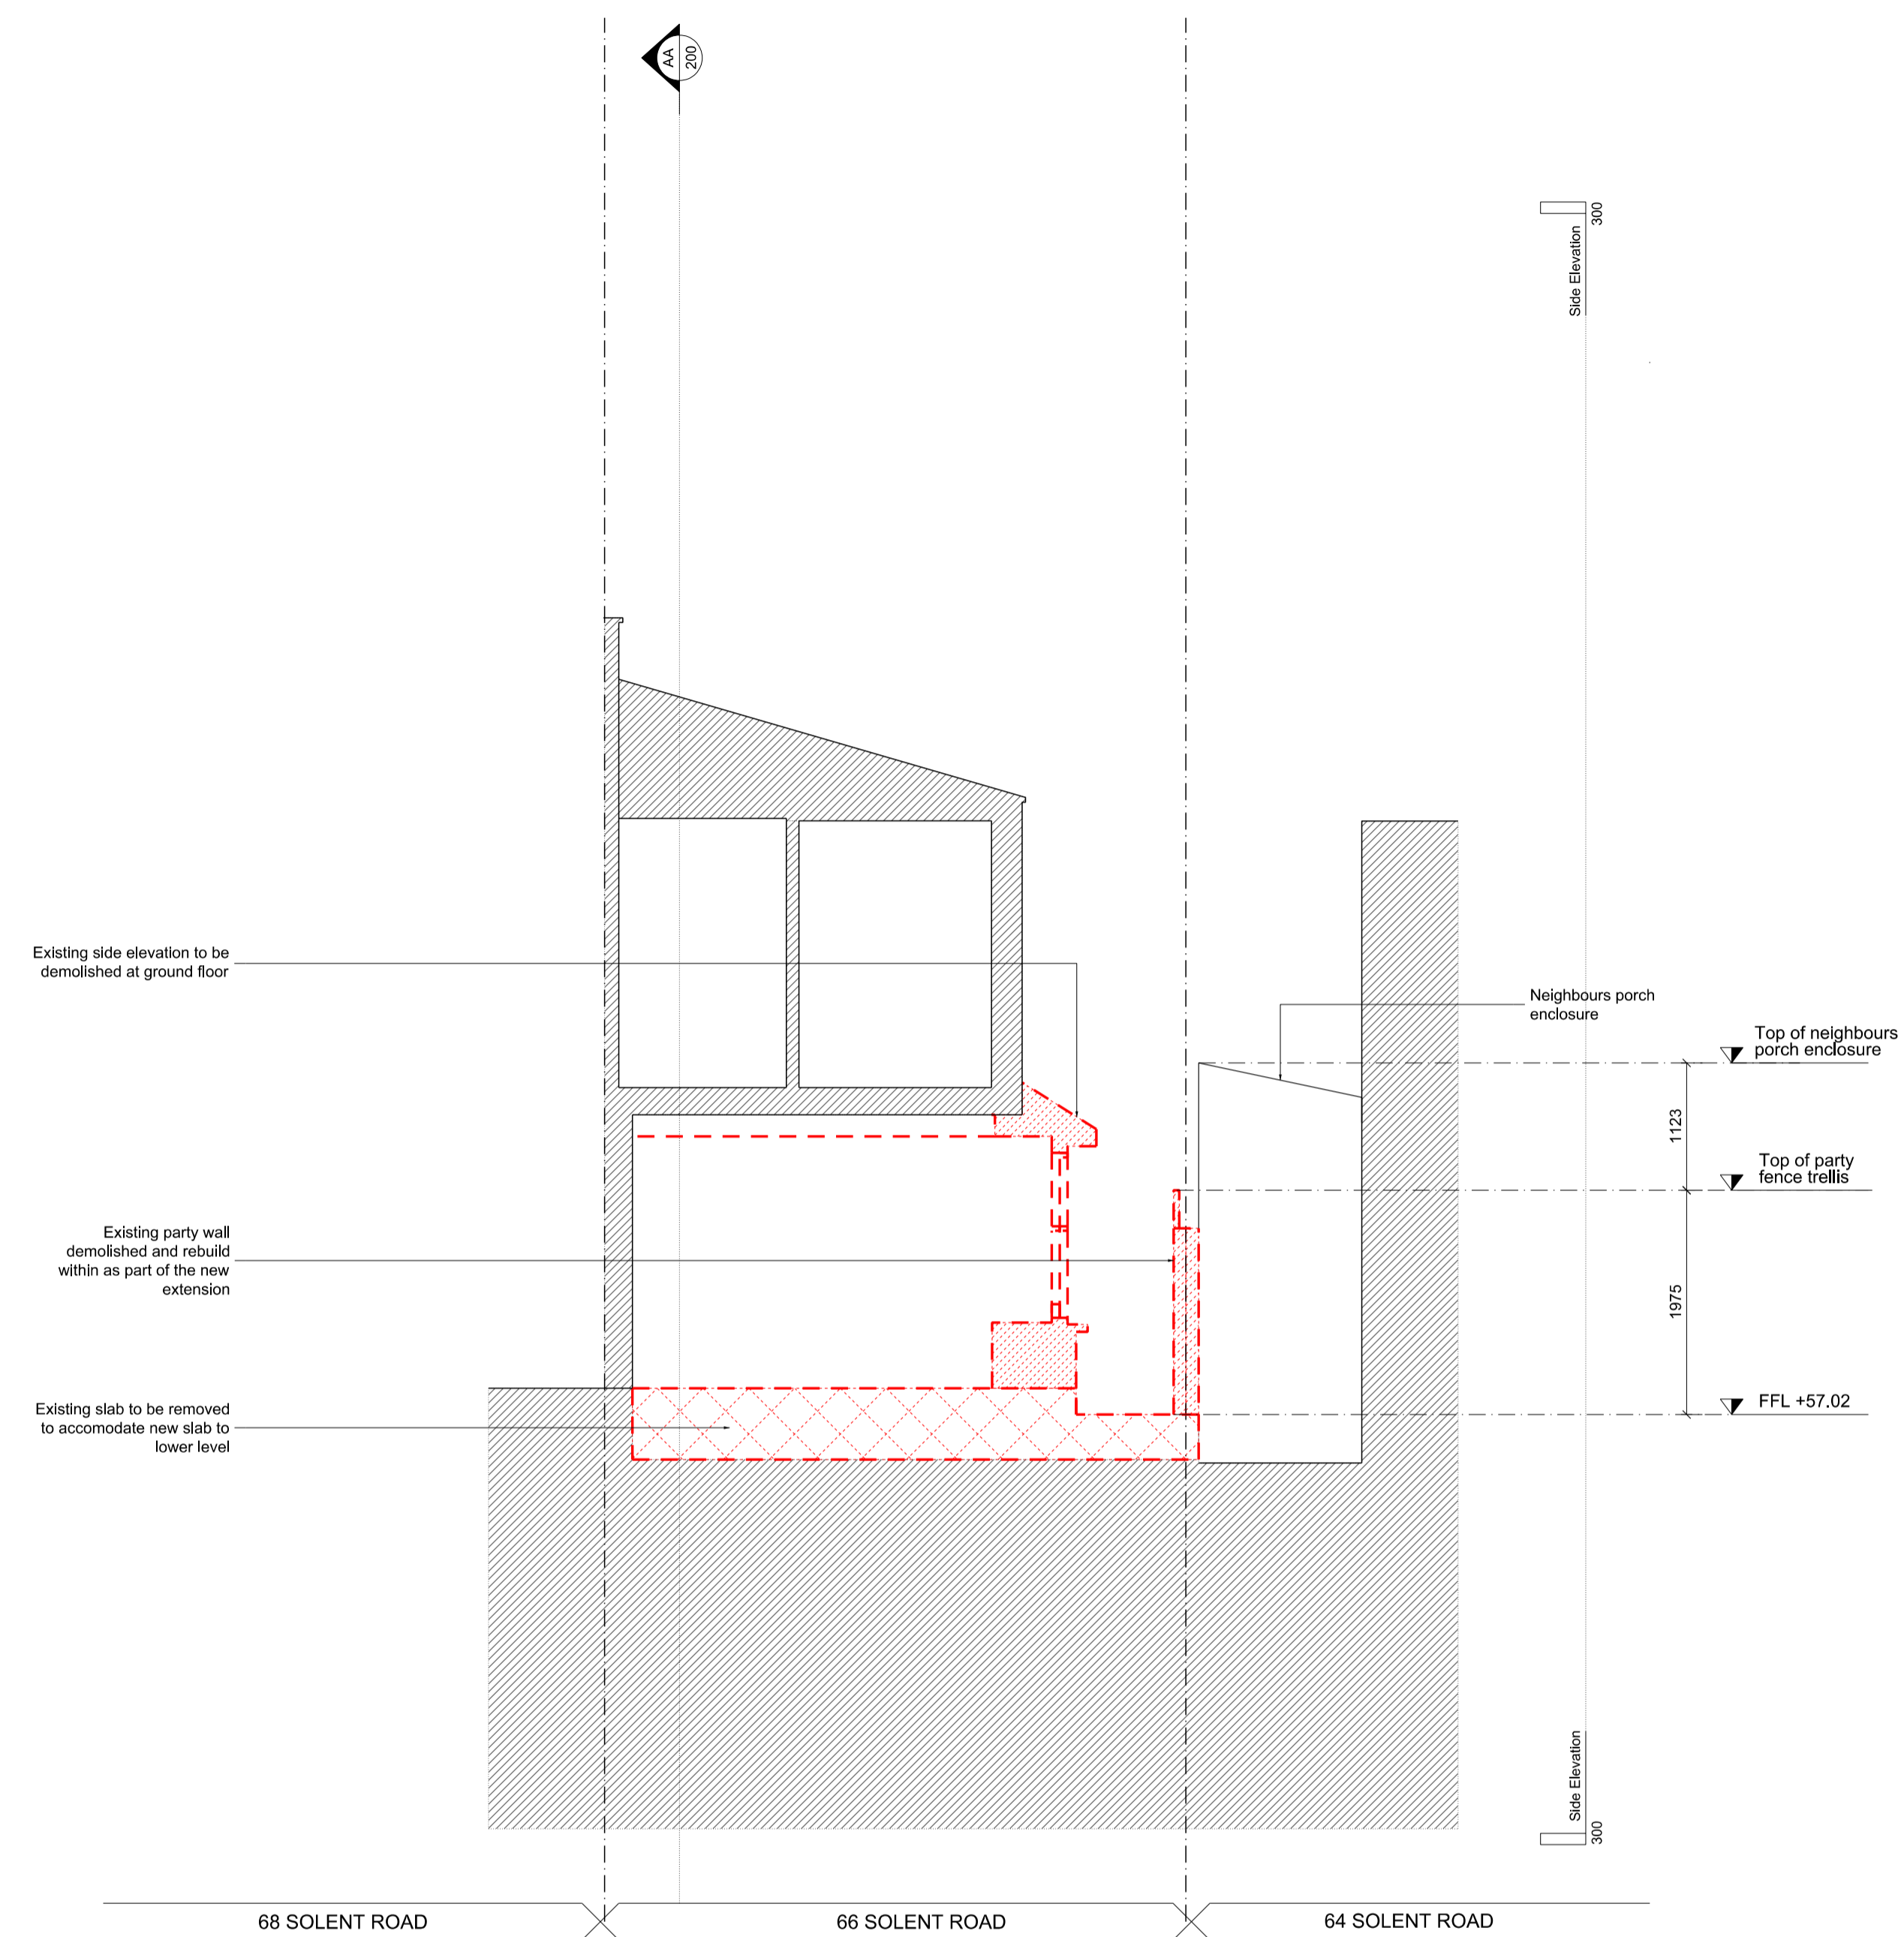

EXISTING & DEMOLITION SECTION C



PROPOSED SECTION C



PLANNING

P1	23.02.17	Issued for Planning
Rev	Date	Description
Project 66 Solent Road		
Project No 16010		
Client Derek & Suki Bracken		
Date August 2016		
Scale 1:50@A1 / 1:100@A3		
Drawing Title: Section C		
Drawing No.	P_202	Rev. P1
Drawn	Approved	Signed
RC	BC	