


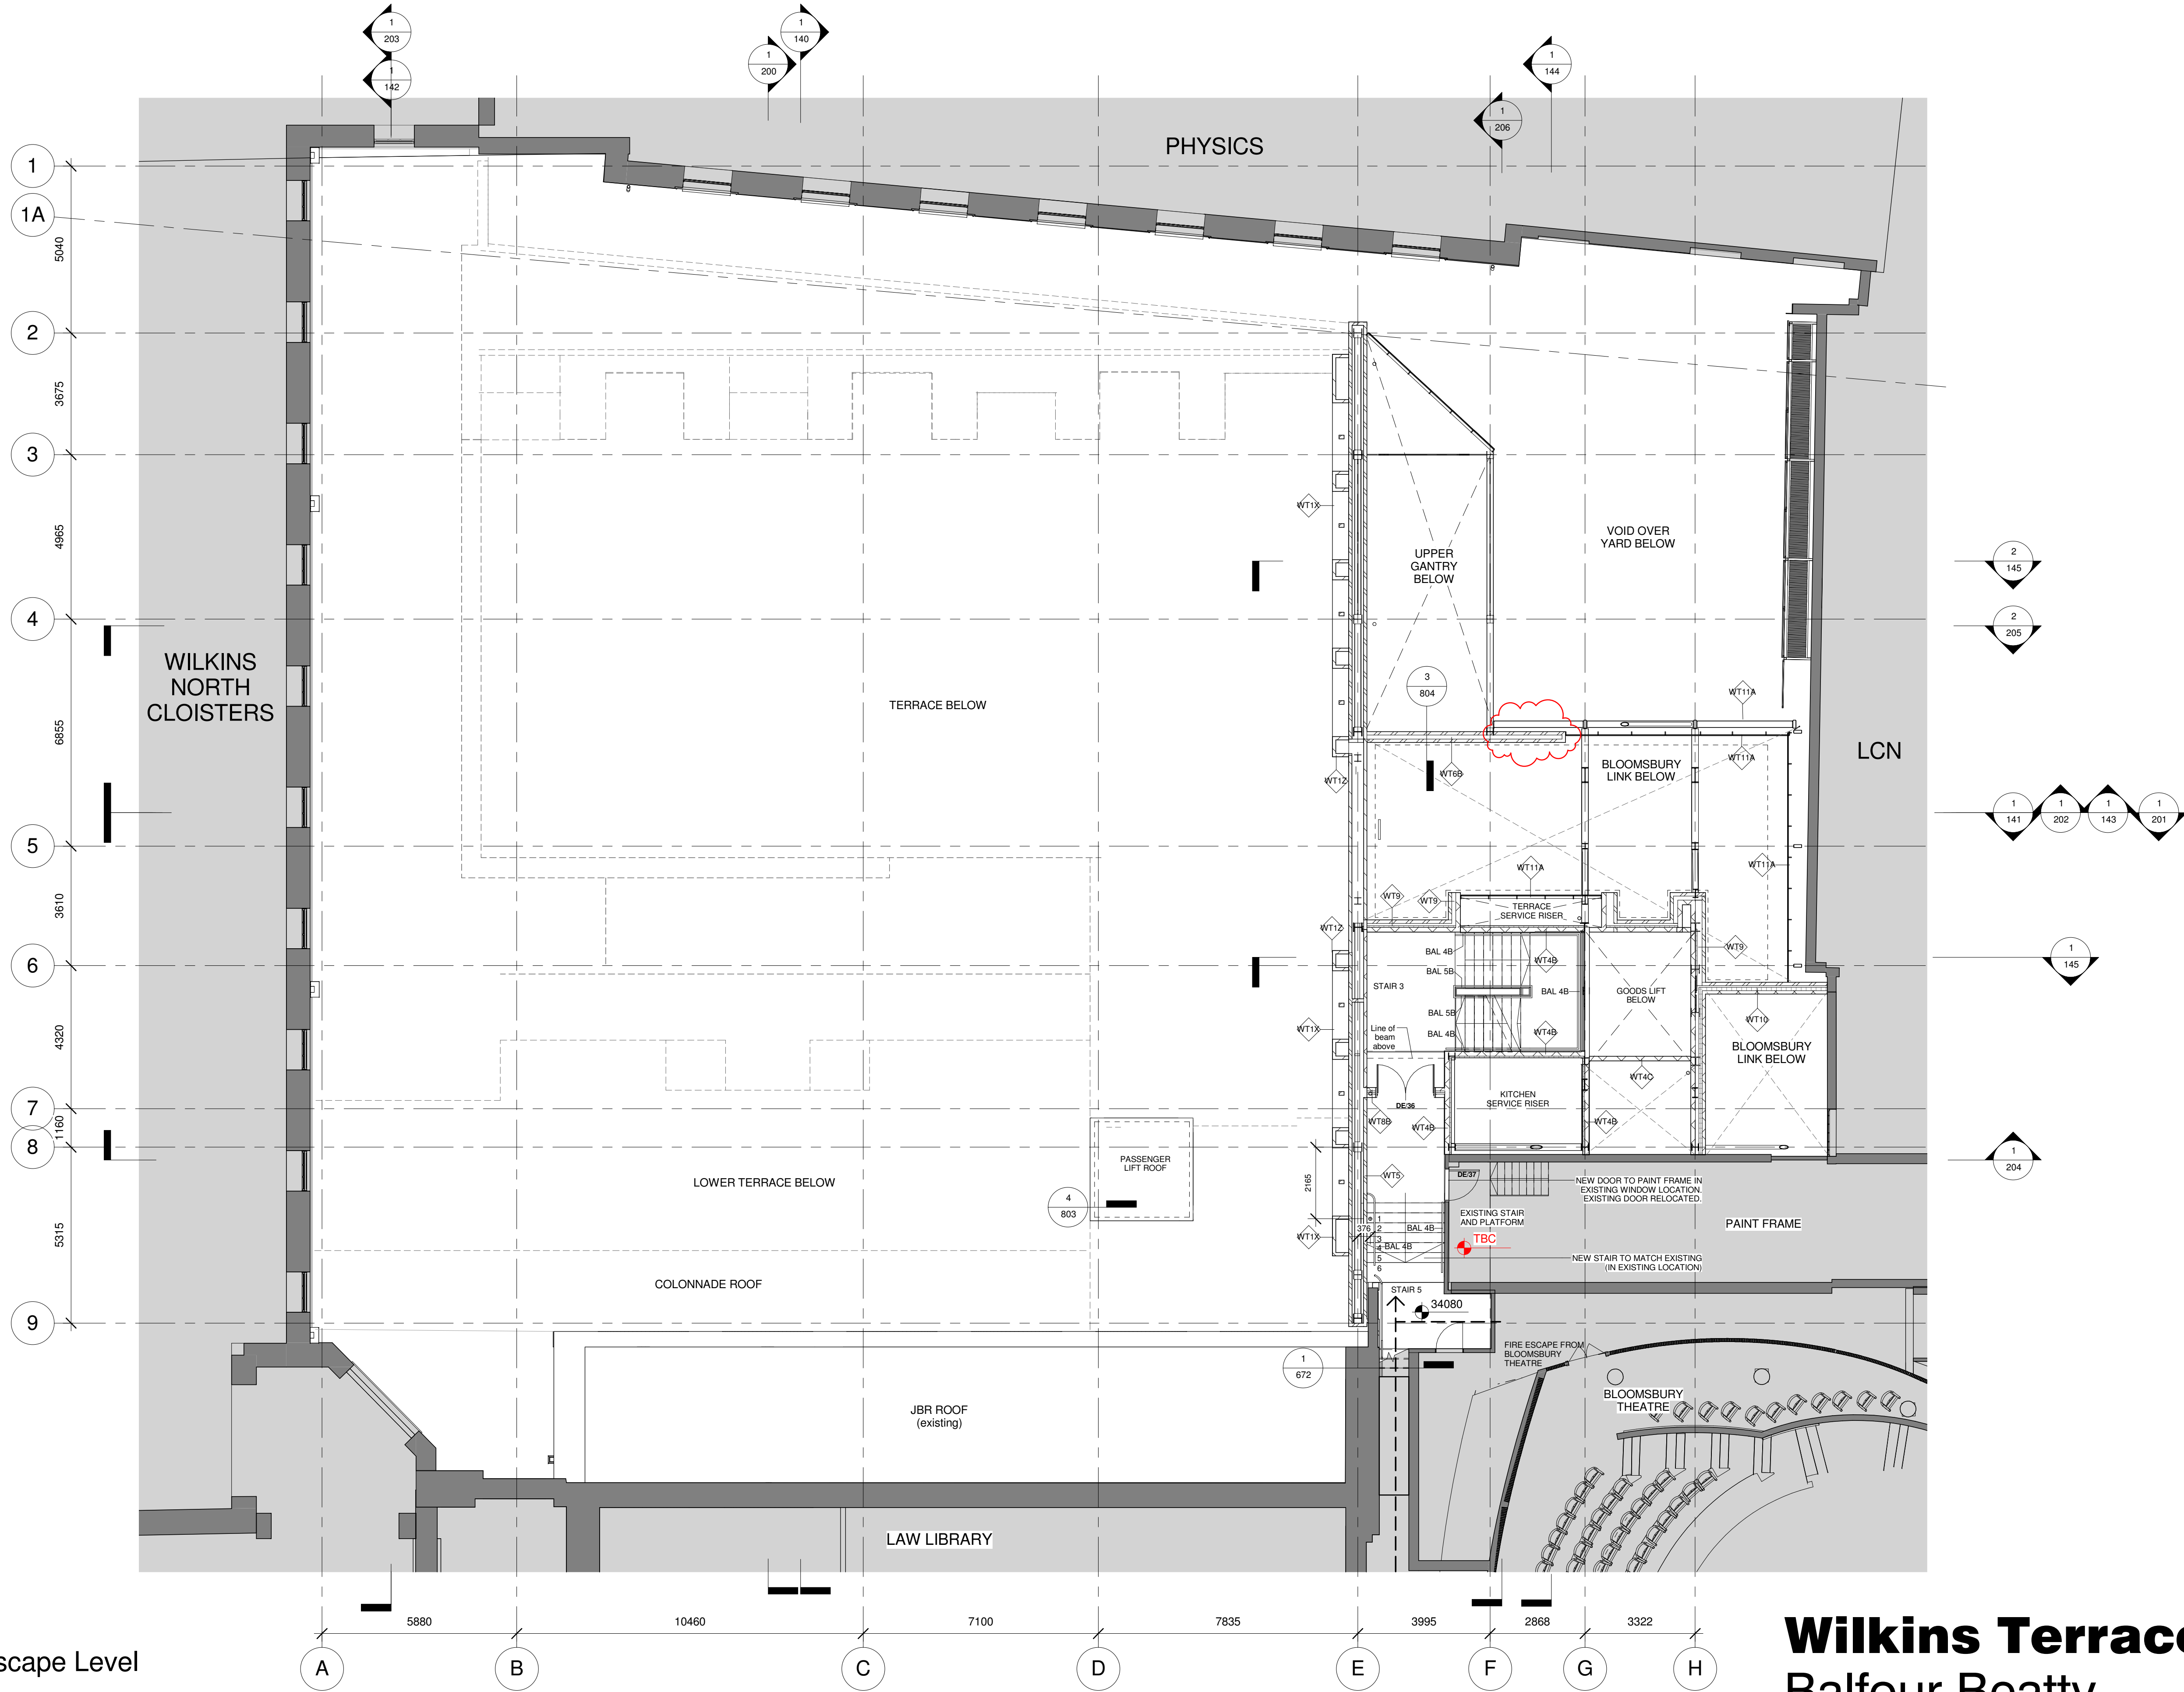

1
132
Fire Escape Level
1 : 100

Wilkins Terrace

Balfour Beatty

standard notes

1. Do not scale this drawing.
2. All dimensions must be checked on site and any discrepancies verified with the architect.
3. Unless shown otherwise, all dimensions are to structural surfaces.

drawing notes

- For all wall types see S_400 + S_401
- For all floor types see S_402
- For all door and window types see S_410 + S_411
- For all balustrades see S_420
- For all planting see L_901; Detailed Planting Strategy

- Tunnel Layout
For specifications refer to M+E drawings
- Area of rotabushed paving
- Portland stone paving; type X as Q25/311
- Extent of internal refurbishment
- Stone paved access cover to slot drain

revisions

rev	date	by	amendment
P1	30.06.15	FH	First Issue
C1	14.08.15	FH	First construction issue
C2	19.10.15	FH	Minor Amendments
C3	04.05.16	FH	Minor Amendments
C4	19.09.16	FH	Brickwork extended following instruction

C5 01.12.16 FH Revised brick setting-out

date
10/02/14

scale
1 : 100

drawn checked drawing number
FH PM 3247 · L · 132

C:\Users\freya.health\Documents\3247_BB_Wilkins
Terrace_CENTRAL_freya.health.rvt

client
Balfour Beatty

drawing
Proposed Fire Escape Level Plan

rev
C5

Levitt Bernstein
1 Kingsland Passage
London
E8 2BB

t: 020 7275 7676
fr: 020 7275 9348
w: levittbernstein.co.uk
e: post@levittbernstein.co.uk

Levitt Bernstein