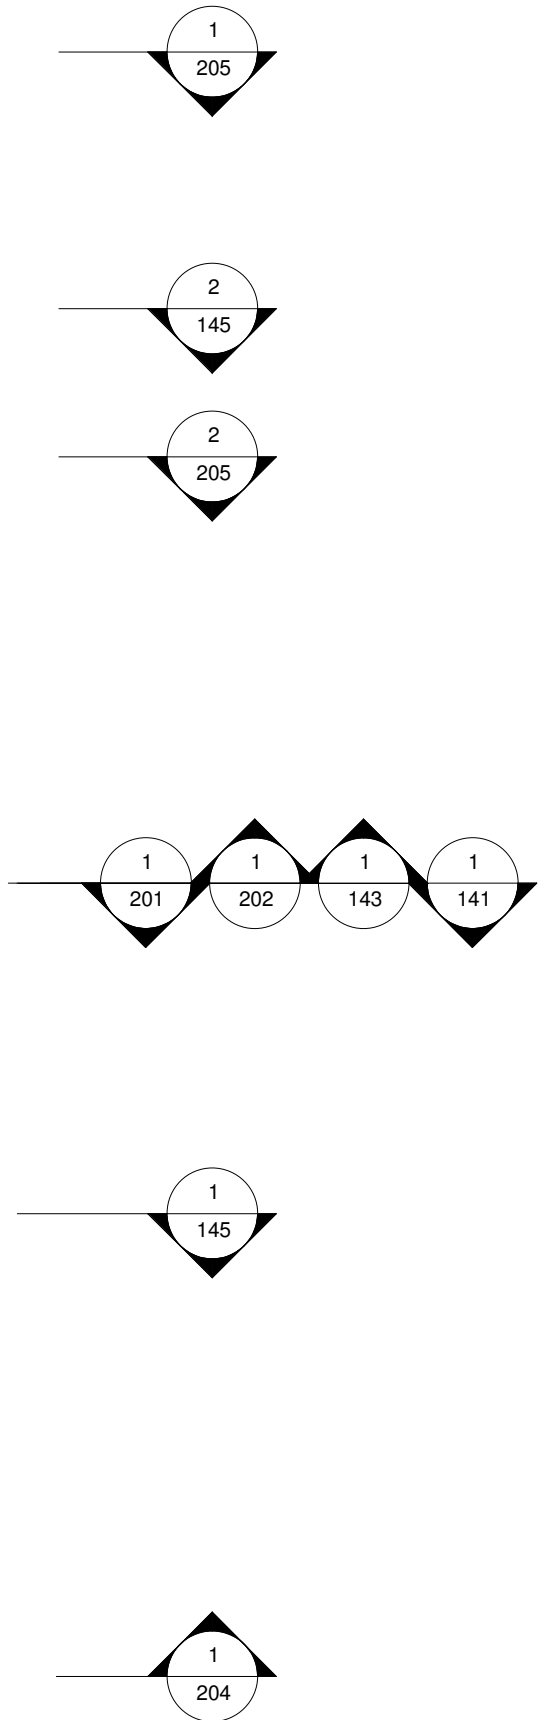
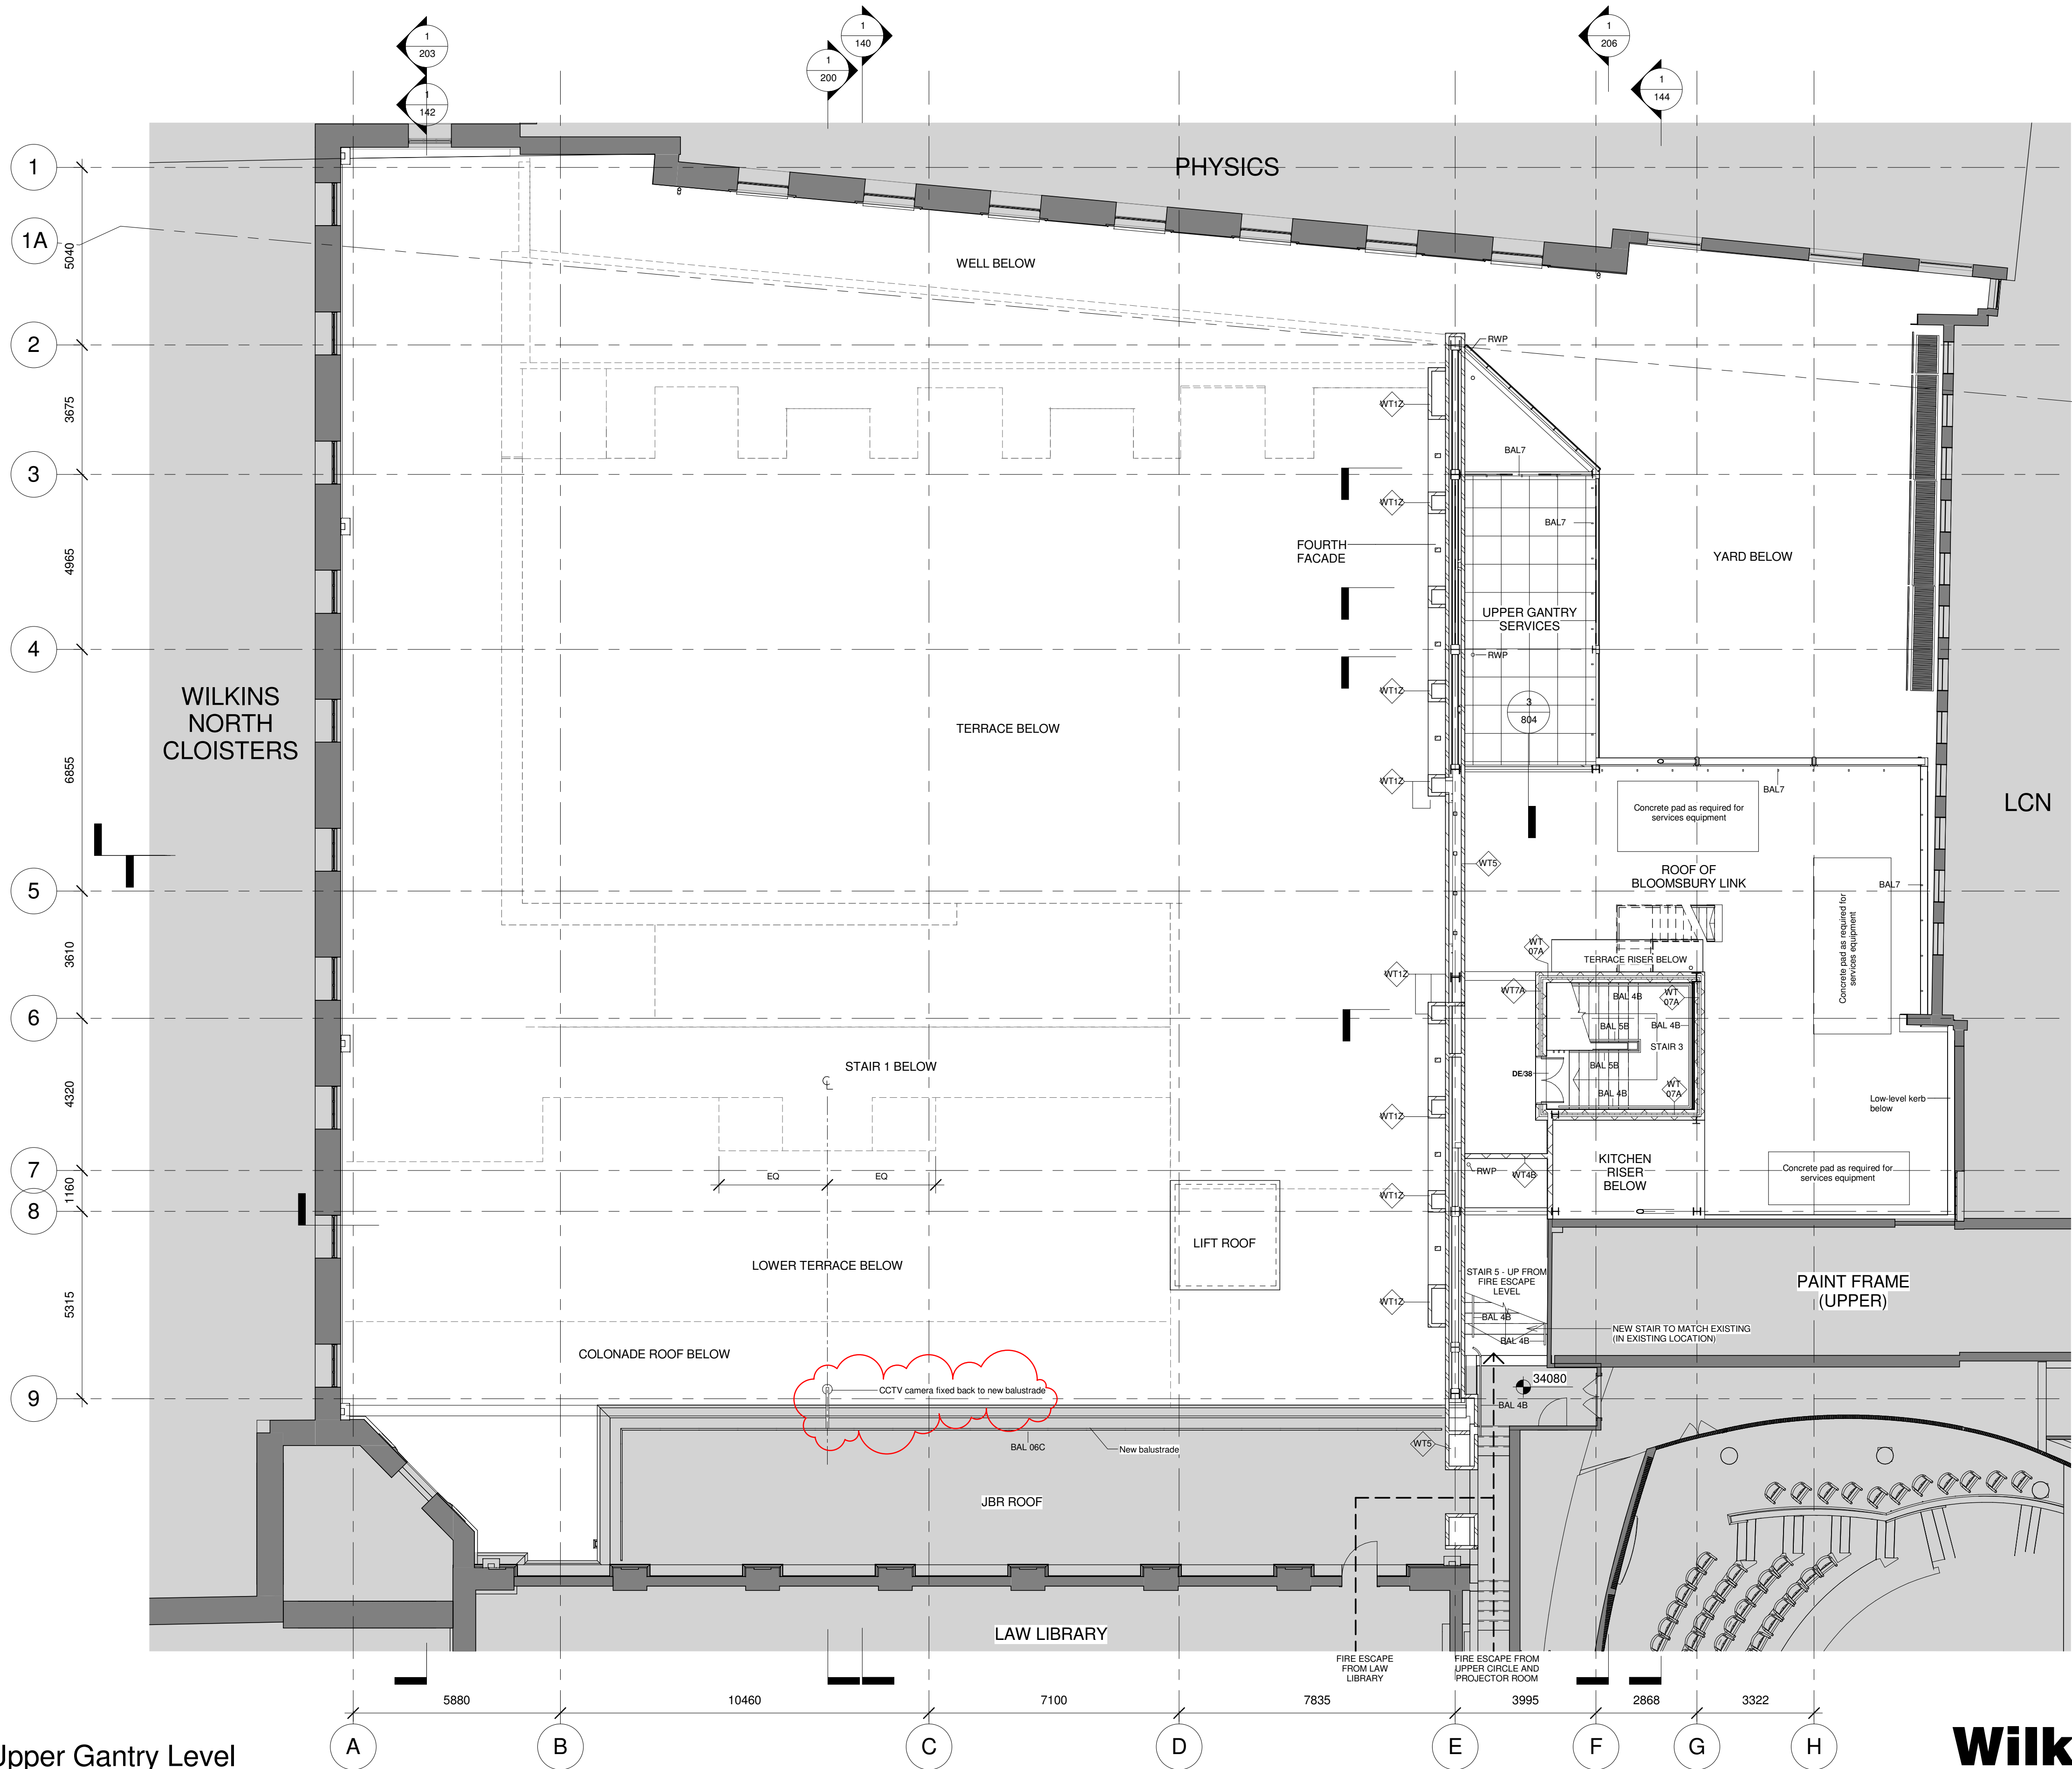


1
133
Upper Gantry Level
1:100

standard notes

1. Do not scale this drawing.
2. All dimensions must be checked on site and any discrepancies verified with the architect.
3. Unless shown otherwise, all dimensions are to structural surfaces.

drawing notes

- For all wall types see S_400 + S_401
- For all floor types see S_402
- For all door and window types see S_410 + S_411
- For all balustrades see S_420
- For all planting see L_901; Detailed Planting Strategy

- Tunnel Layout
For specifications refer to M+E drawings
- Area of rotabushed paving
- Portland stone paving; type X as Q25/311
- Extent of internal refurbishment
- Stone paved access cover to slot drain

revisions

rev	date	by	amendment
P1	30.06.15	FH	First Issue
C1	14.08.15	FH	First construction issue
C2	19.10.15	FH	Minor Amendments
C3	19.04.16	FH	Plant access revised
C4	10.10.16	FH	Gantry mesh revised
C5	09.12.16	FH	CCTV camera added

Wilkins Terrace Balfour Beatty

date
15/05/15

client
Balfour Beatty

scale
1:100

drawing
Proposed Upper Gantry Level

drawn
FH

checked
PM

drawing number
3247 - L - 133

rev
C5

C:\Users\freya.health\Documents\3247_BB_Wilkins
Terrace_CENTRAL_freya.health.rvt

Levitt Bernstein
1 Kingsland Passage
London
E8 2BB

t: 020 7275 7676
fr: 020 7275 9348
w: levittbernstein.co.uk
e: post@levittbernstein.co.uk

Levitt Bernstein