


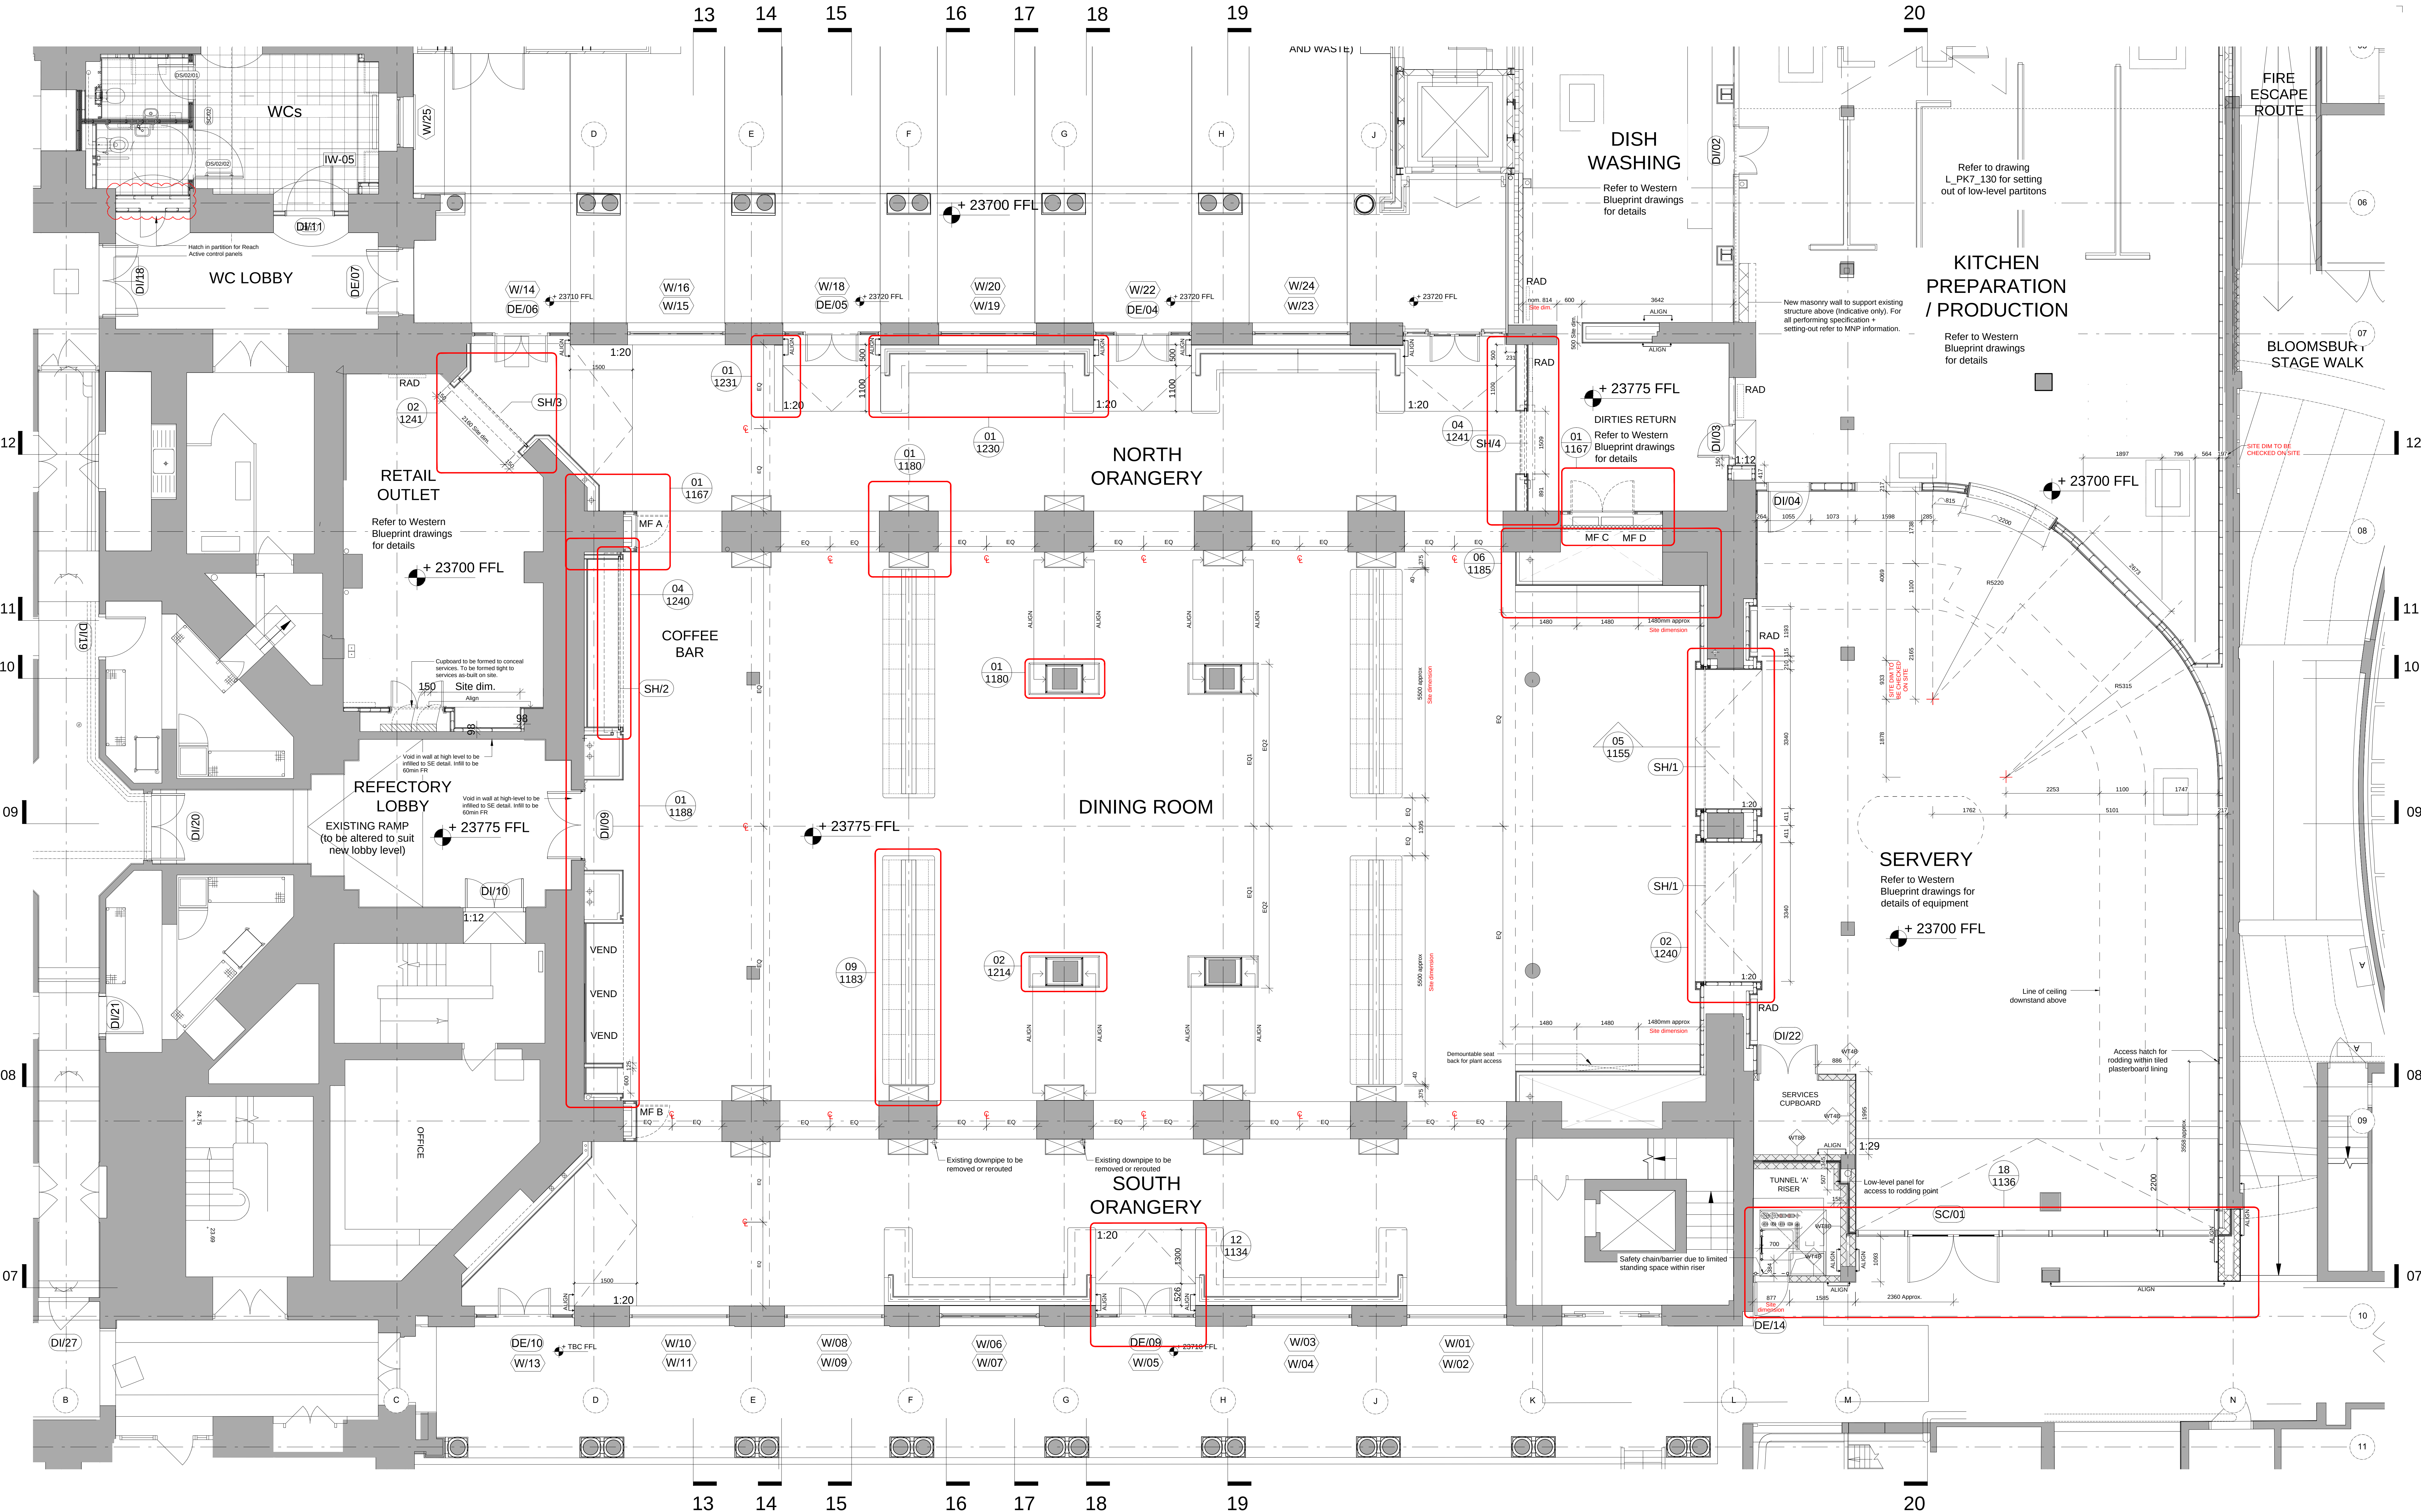

# WILKINS TERRACE

## Balfour Beatty