


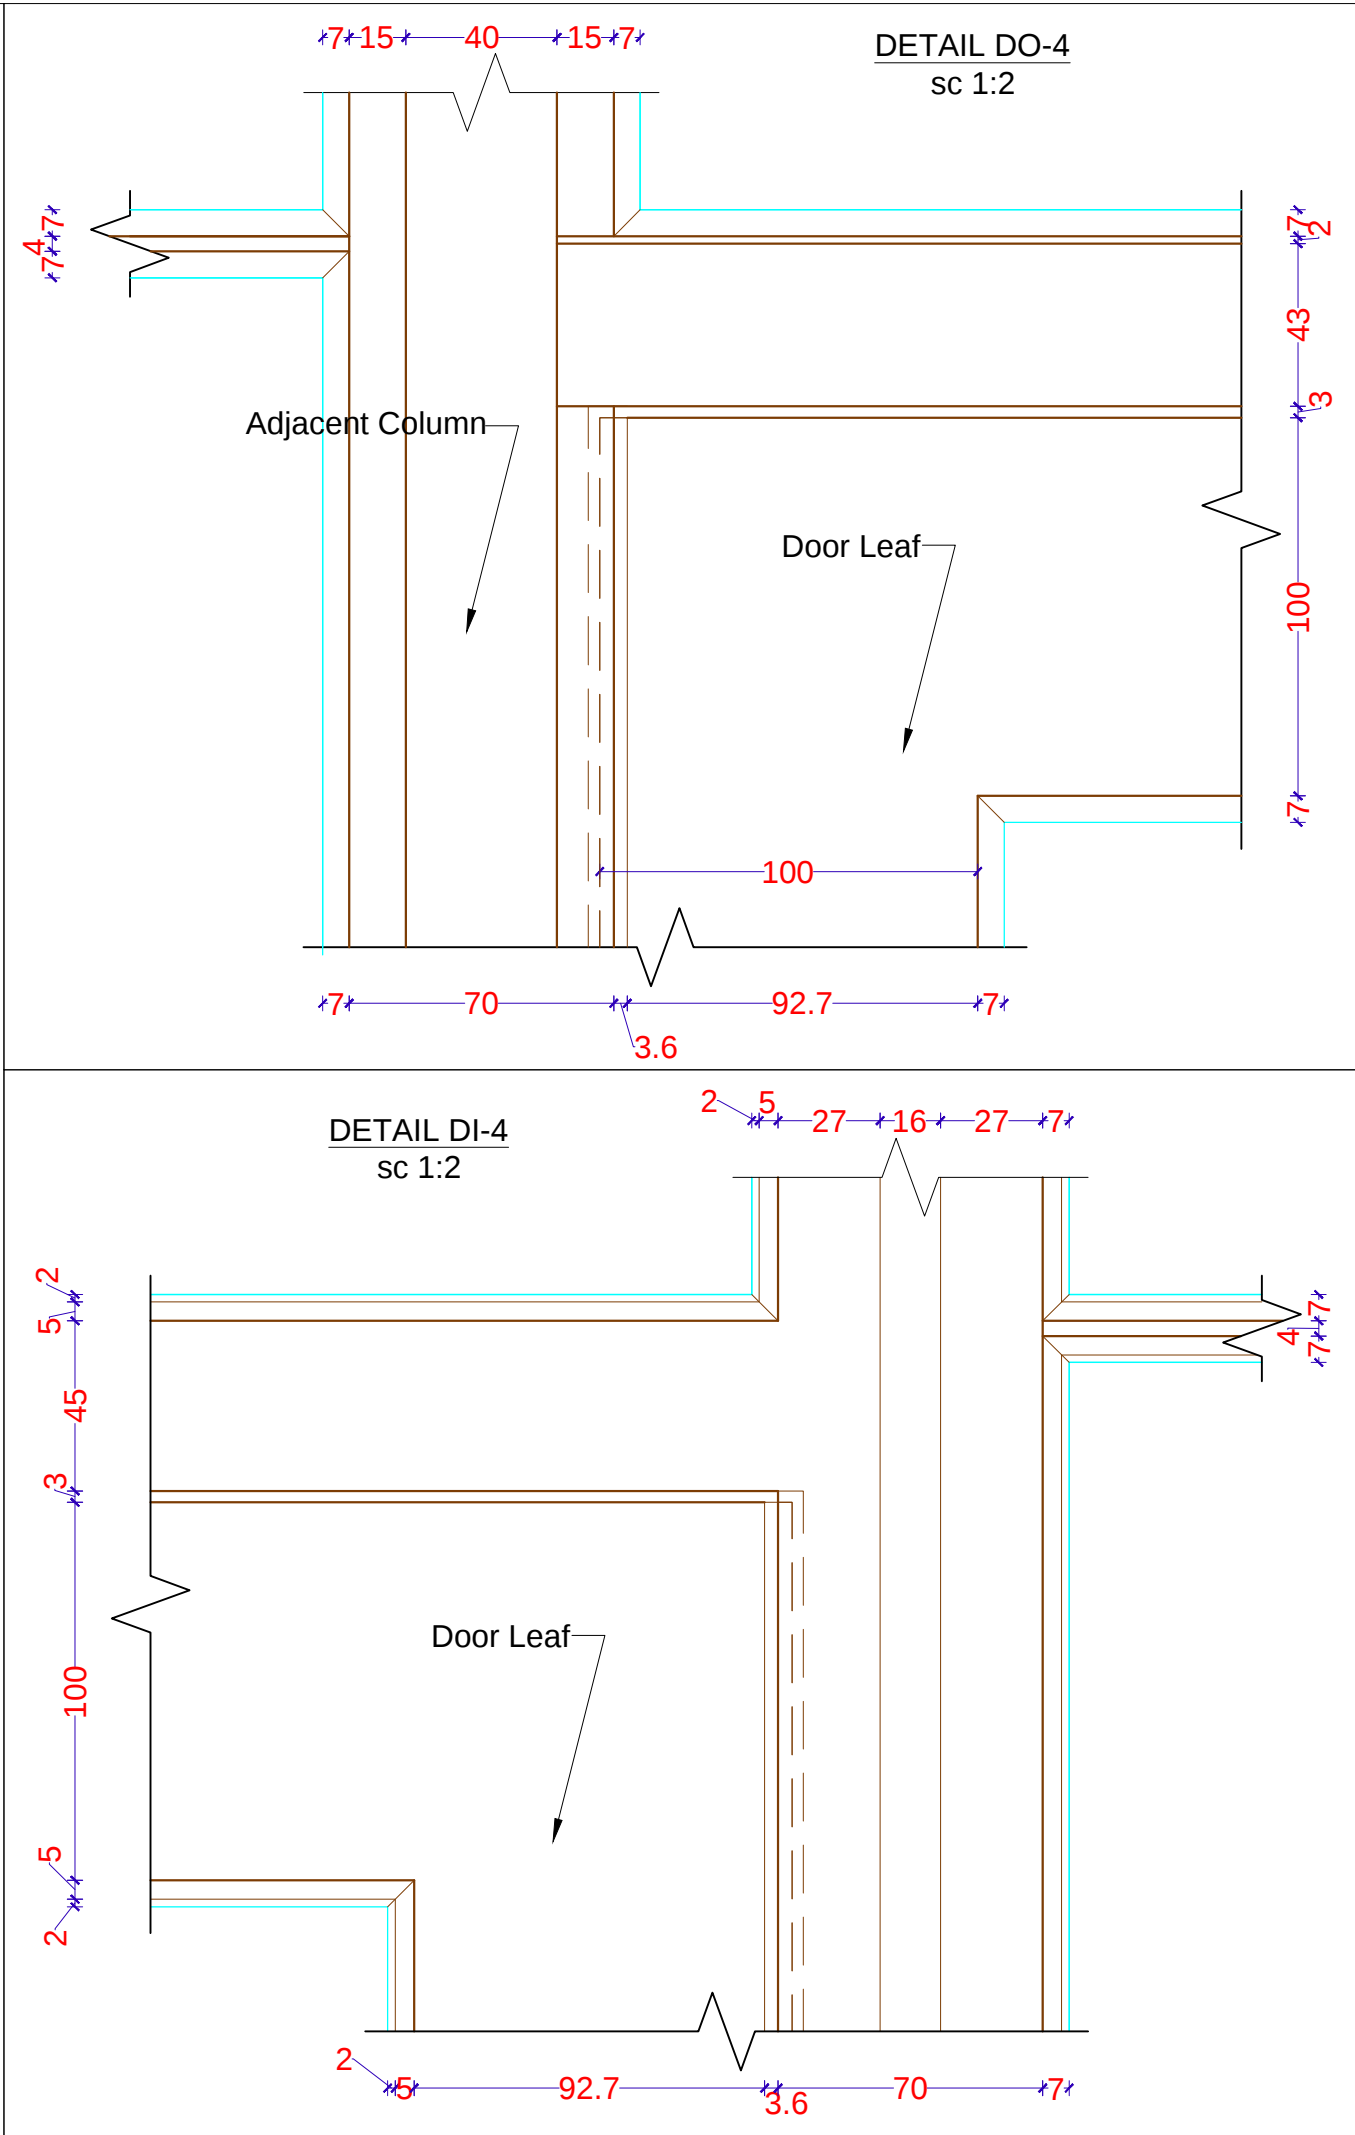

NOTES:

DIMENSIONS ARE NOT TO BE SCALED OFF THIS DRAWING.

THIS DESIGN IS COPYRIGHT AND MUST NOT BE REPRODUCED WITHOUT THE WRITTEN CONSENT OF BEAMFAST LIMITED.

PROJECT NO.	272			DATE	14.06.2016				
PROJECT TITLE	WILKINS TERRACE								
COMPANY	BALFOUR BEATTY								
AB : As Built		C : Construction	A : Approval		A				
Drawing No.			Paper Size	Scale	LATEST REV	-			
BF - 272 - 002 - C0012.12			A3	1:1 1:2		/			

Revisions

No.	Description	Date	By
1	HEAD DETAIL CHANGED	14.06.2016	A.C.

DRAWING REFERENCE

NO.	DESCRIPTION	REFERENCE
A - 000 - (001) - X 000 SERIES	001 - WORKTOPS DRAWINGS	X = P (Plans) E (Elevations) S (Sections) D (Details) M (3D model) C (P + S / S + D etc.)
A - 000 - (002) - X 000 SERIES	002 - DOORS DRAWINGS	
A - 000 - (003) - X 000 SERIES	003 - WINDOWS DRAWINGS	
A - 000 - (004) - X 000 SERIES	004 - CUPBOARDS DRAWINGS	
A - 000 - (005) - X 000 SERIES	005 - WALL LINING DRAWINGS	
A - 000 - (006) - X 000 SERIES	006 - CABINET DRAWINGS	
A - 000 - (007) - X 000 SERIES	007 - ARTWORK DRAWINGS	
A - 000 - (008) - X 000 SERIES	008 - SHELF UNITS DRAWINGS	

Door Details:

Single Door		
Double Door		√
Leaf And A Half		
FD 60 Solid Core Door		
Flamebreak		
Halspan		
Moralt		
Non FD Door		
PLY Facing on Door		
Oak Vener facings		
Hardwood glazing beading and frame (minimum density of 640 Kg/M3)		√
Hardwood lipping on all four sides (minimum density of 640 Kg/M3)		√
Softwood frame		
FSC Certified		√

Finishing Details:

Rosewood Stain		
External based lacquer		
Clear lacquer finish		
Dulux Weather Shield System		
Primer Only		√
Other Finish		

Vision Panel:

15mm Pyrodur Glass		
7mm Pyrodur Clear		
6mm Laminated Glass		√

Intumescent strip:

Type 617 - Lorient Polyproducts Ltd. (FD60/ FD30)		
PVC encased Palusol 100 - Mann McGowan Ltd (FD30)		
Pyroscrap 500P - Mann McGowan Ltd (FD60)		
Plain		
Brushed		
Fin		

PVC encapsulated - Colour

Brown		
White		
Other Colour		

Architrave:

Opening side size:			
Stop side size:			
Remove Existing Door			
Reveal Lining			
Threshold Timber			

Threshold S/S

6mm		
12mm		

Project: 272		WILKINS TERRACE	
Project phase/location - NORTH CLOISTERS			
Title DE/29.31 DOUBLE ACTION; DETAIL D4			
Drawing No BF - 272 - 002 - C0012.12			
Client Details UNIVERSITY COLLEGE LONDON			
Revision 1		Issue Status A	
Date 14.06.2016		Checked by JSN	
Drawn by A.C.		Scale 1:1, 1:2	
Drawing ref.		Page size A3	
File location S:\DRAWING\PROJECTS\272 WILKINS TERRACE\			



BEAMFAST LIMITED

Tel: 020 8502 7700 WWW.beamfast.co.uk

Unit F, Forest Industrial Park, Forest Road, Hainault, Ilford, Essex, IG6 3HL



FSC
www.fsc.org



ISO 9001



HAS



No Smoking



ISO 14001



ISO 45001



ISO 50001



PEFC

BEAMFAST LIMITED

Registered in England: 21420913 VAT Reg No: 475 9814 20