

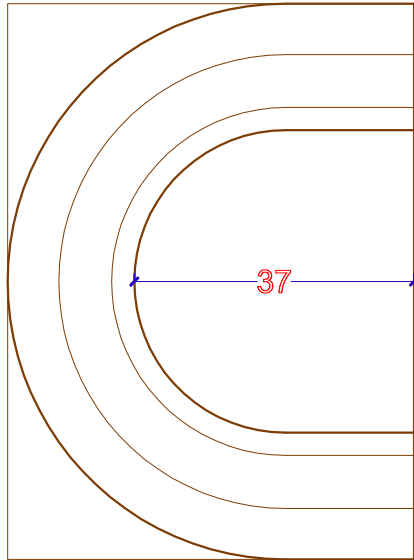
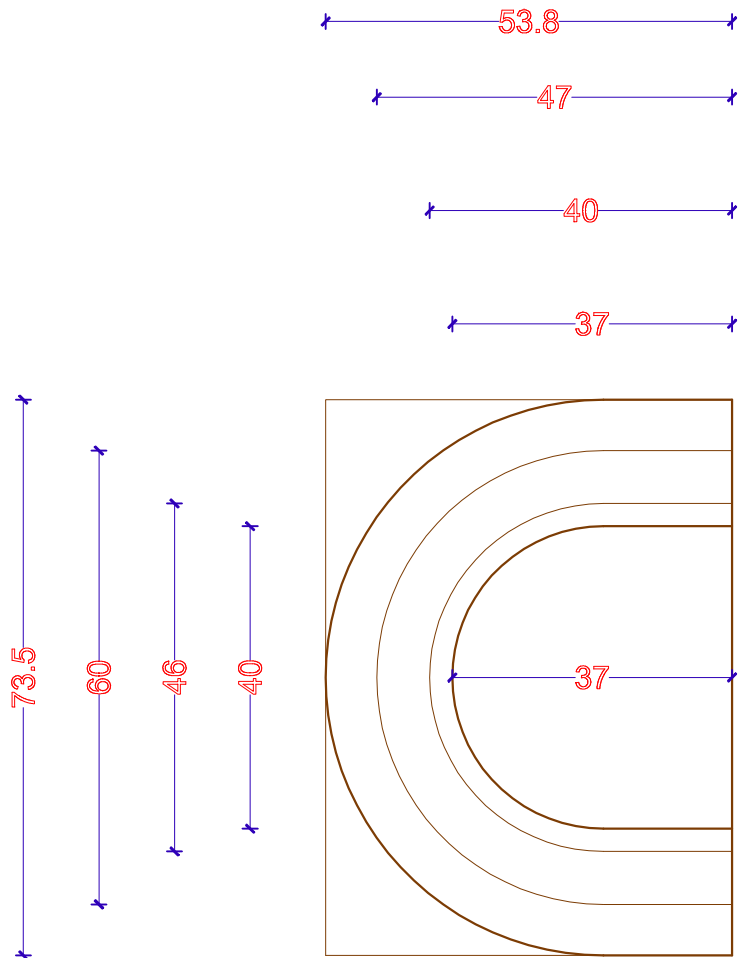


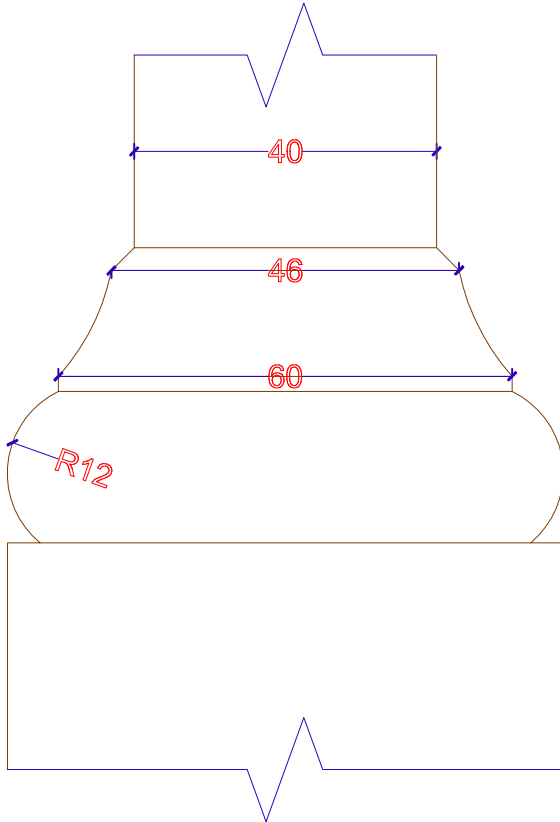

DE/29,30,31 COLUMN DETAIL
LOWER SIDE
SC 1:1

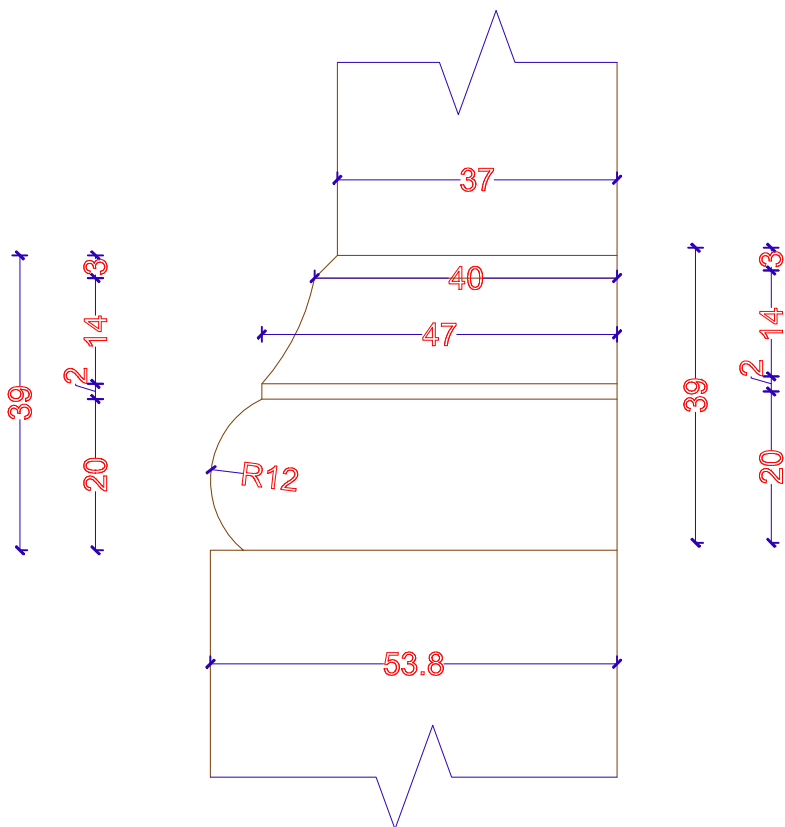

NORTH CLOISTERS EXISTING WINDOW
Surveyed on 19/05/2016 by Andrei CIOREI & Jas NANDRA

NOTES: DIMENSIONS ARE NOT TO BE SCALED OFF THIS DRAWING. THIS DESIGN IS COPYRIGHT AND MUST NOT BE REPRODUCED WITHOUT THE WRITTEN CONSENT OF BEAMFAST LIMITED.									
PROJECT NO.		272		DATE		14.06.2016			
PROJECT TITLE		WILKINS TERRACE							
COMPANY		BALFOUR BEATTY							
AB : As Built		C : Construction		A : Approval					
Drawing No.		Paper Size		Scale		LATEST REV			
BF - 272 - 002 - C0012.14		A3		1:1 1:2		/			
Revisions									
No.		Description				Date		By	
1		ADJUSTMENTS TO THE MODIFIED DETAILS				14.06.2016		A.C.	
DRAWING REFERENCE									
NO.		DESCRIPTION				REFERENCE			
A - 000 - (001) - X 000 SERIES		001 - WORKTOPS DRAWINGS				X = P (Plans) E (Elevations) S (Sections) D (Details) M (3D model) C (P+S/ S+D etc.)			
A - 000 - (002) - X 000 SERIES		002 - DOORS DRAWINGS							
A - 000 - (003) - X 000 SERIES		003 - WINDOWS DRAWINGS							
A - 000 - (004) - X 000 SERIES		004 - CUPBOARDS DRAWINGS							
A - 000 - (005) - X 000 SERIES		005 - WALL LINING DRAWINGS							
A - 000 - (006) - X 000 SERIES		006 - CABINET DRAWINGS							
A - 000 - (007) - X 000 SERIES		007 - ARTWORK DRAWINGS							
A - 000 - (008) - X 000 SERIES		008 - SHELF UNITS DRAWINGS							
Door Details:									
Single Door									
Double Door									
Leaf And A Half									
FD 60 Solid Core Door									
Flamebreak									
Halspan									
Moralt									
Non FD Door									
PLY Facing on Door									
Oak Veneer facings									
Hardwood glazing beading and frame (minimum density of 640 Kg/M3)									
Hardwood lipping on all four sides (minimum density of 640 Kg/M3)									
Softwood frame									
FSC Certified									
Finishing Details:									
Rosewood Stain									
External based lacquer									
Clear lacquer finish									
Dulux Weather Shield System									
Primer Only									
Other Finish									
Vision Panel:									
15mm Pyrodur Glass									
7mm Pyrodur Clear									
6mm Laminated Glass									
Intumescent strip:									
Type 617 - Lorient Polyproducts Ltd. (FD60/ FD30)									
PVC encased Palusol 100 - Mann McGowan Ltd (FD30)									
Pyrostrip 500P - Mann McGowan Ltd (FD60)									
Plain									
Brushed									
Fin									
PVC encapsulated - Colour									
Brown									
White									
Other Colour									
Architrave:									
Opening side size:									
Stop side size:									
Remove Existing Door									
Reveal Lining									
Threshold Timber									
Threshold S/S									
6mm									
12mm									

Project:		272		WILKINS TERRACE	
Project phase/location : NORTH CLOISTERS					
Title COLUMN DETAIL LOWERSIDE					
Drawing No BF - 272 - 002 - C0012.14					
Client Details UNIVERSITY COLLEGE LONDON					
Revision		1		Issue Status A	
Date		14.06.2016		Checked by JSN	
Drawn by		A.C.		Scale 1:1	
Drawing ref.				Page size A3	
File location S:\DRAWINGS\PROJECTS\272 WILKINS TERRACE\					
BEAMFAST LIMITED					
Tel: 020 8502 7700 WWW.beamfast.co.uk					
Unit F, Forest Industrial Park, Forest Road, Hainault, Ilford, Essex, IG6 3HL					
       					
BEAMFAST LIMITED Registered in England No: 11420515 VAT Reg No: 475 9814 20					