


4
636
Terrace Edge Detail - Door DE30
1 : 5

standard notes

1. Do not scale this drawing.
2. All dimensions must be checked on site and any discrepancies verified with the architect.
3. Unless shown otherwise, all dimensions are to structural surfaces.

drawing notes

- Contractor to ensure that all details comply with current listed building consent prior to construction.
- For all stone details see Szerelmei drawings and specification

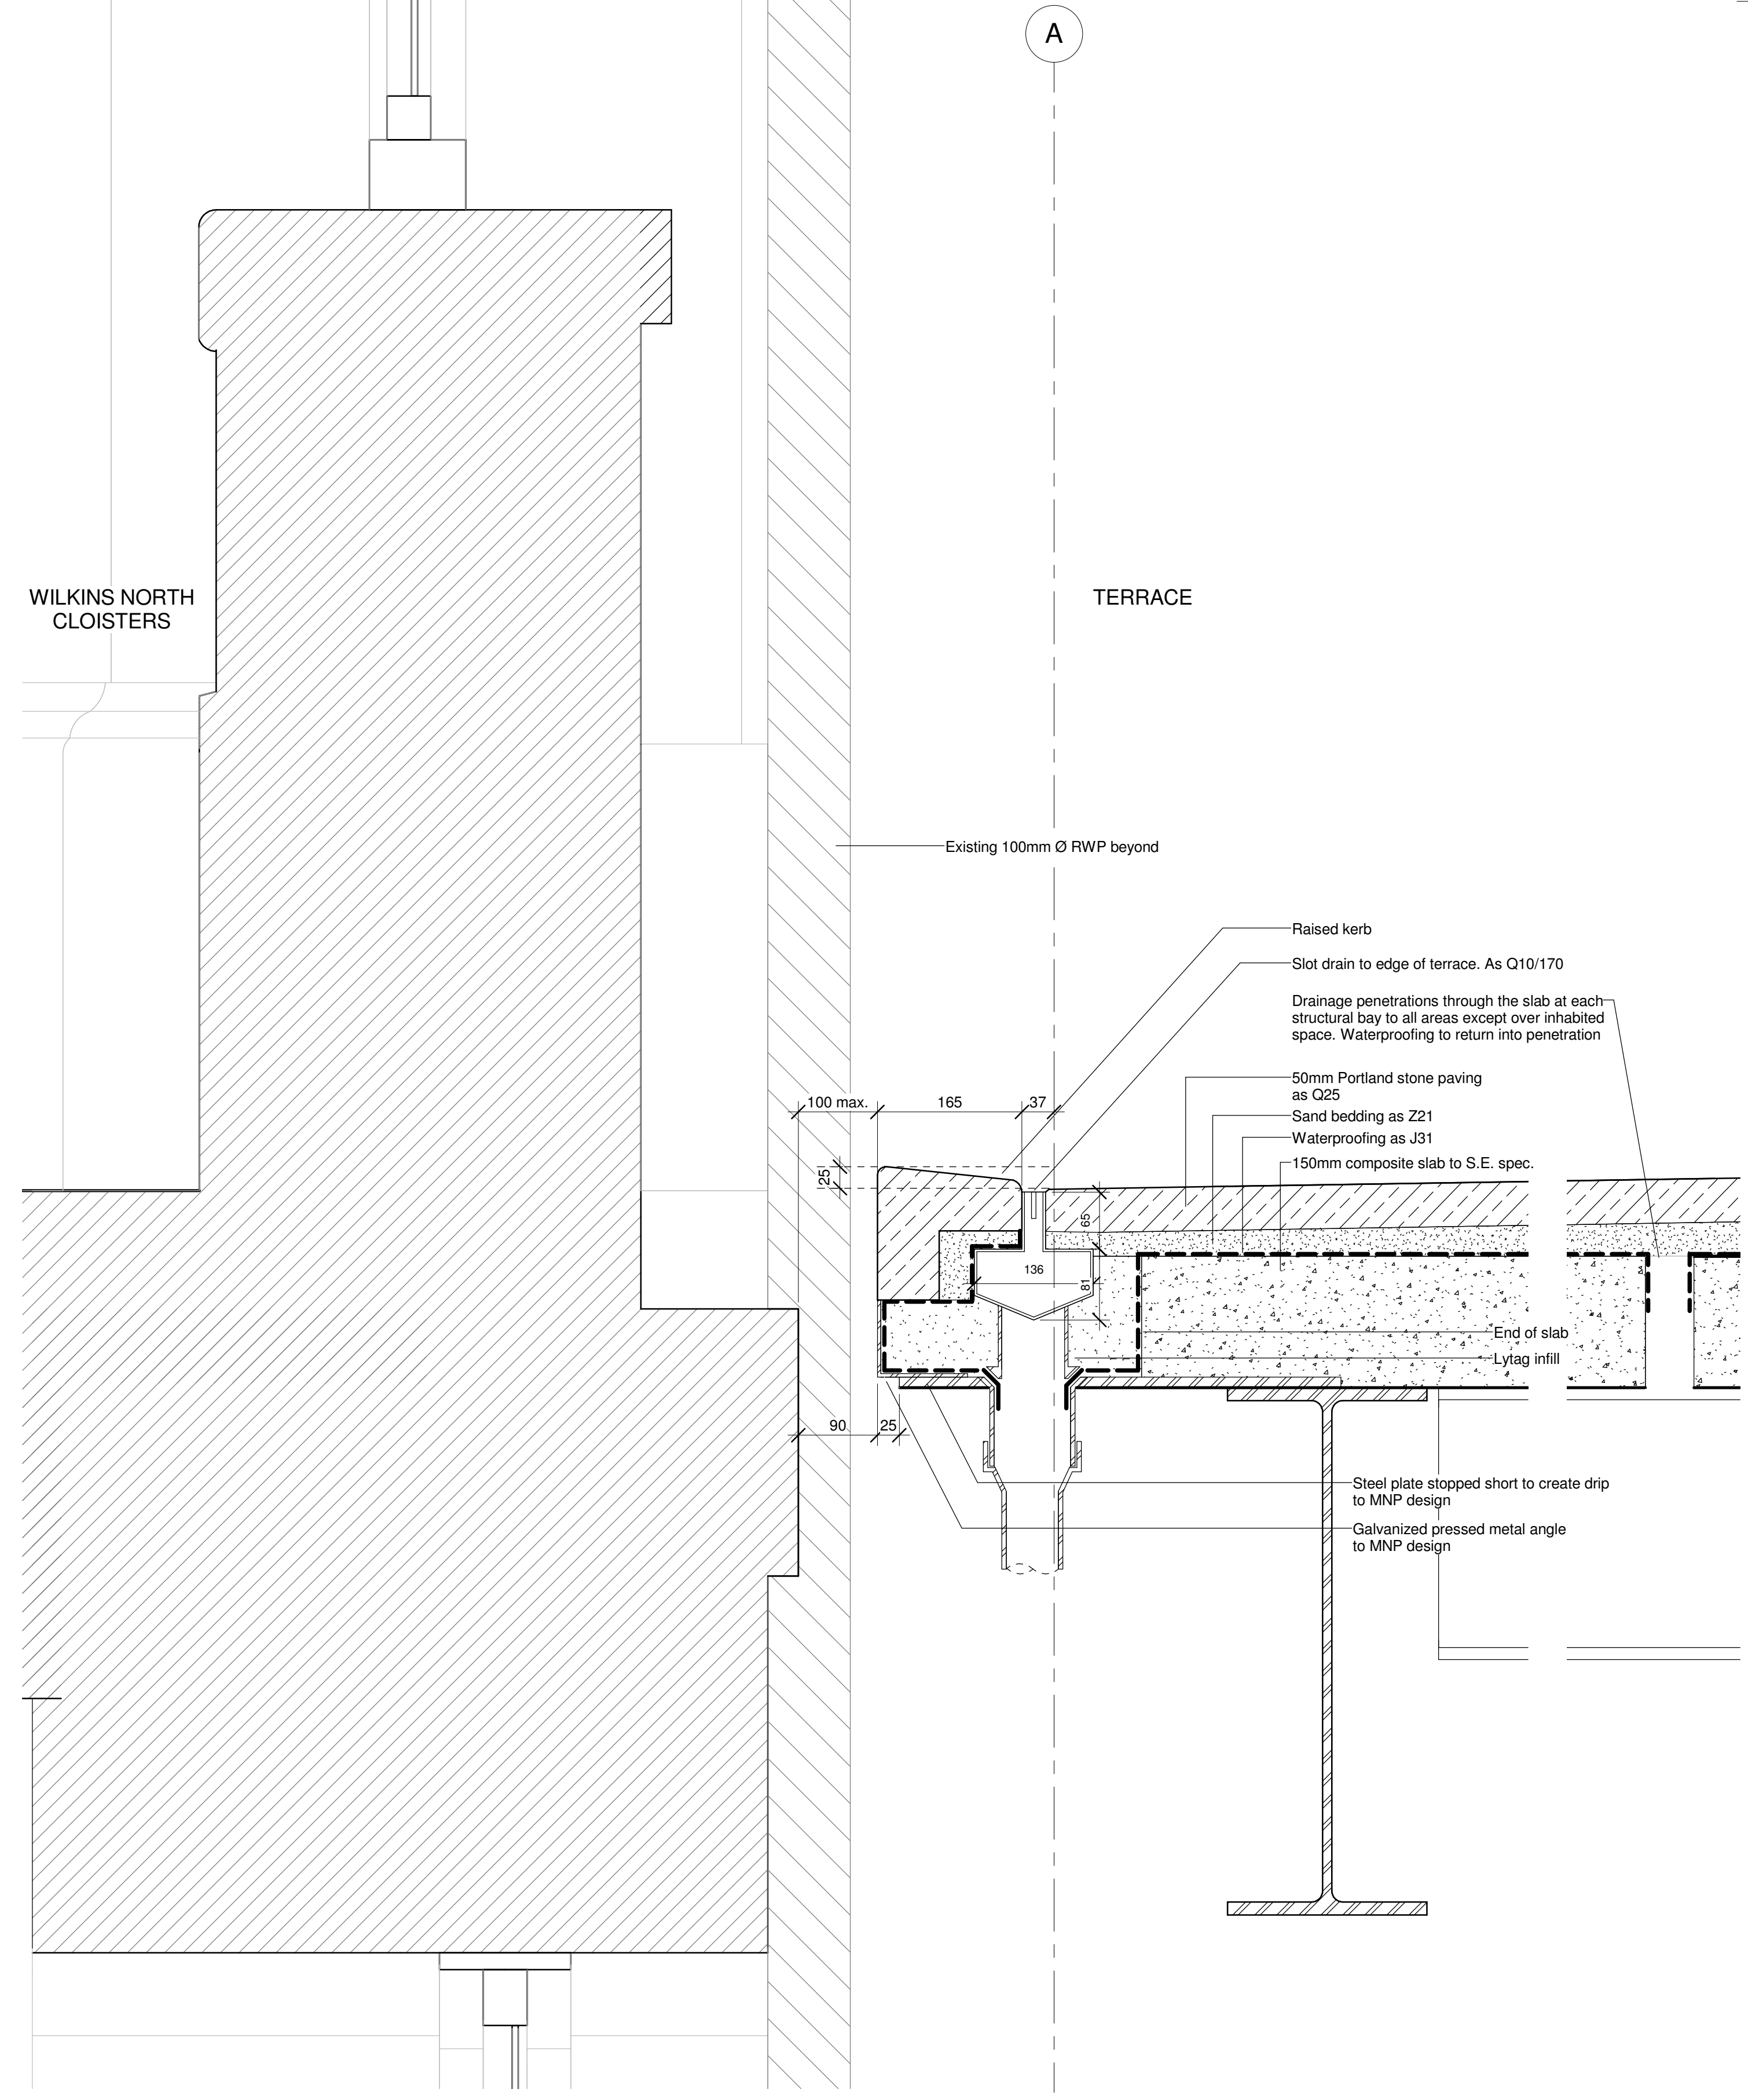

5
636
Terrace Edge Detail - at window
1 : 5

revisions

rev	date	by	amendment
P1	10.04.15	FH	PK2 Issue
P2	15.04.15	AF	PK3 Issue
P3	17.06.15	CB	PK9 Issue
C1	19.10.15	FH	Construction Issue
C2	18.11.15	FH	Kerb height revised
C3	11.12.15	FH	Light detail revised
C4	15.09.16	FH	Floor threshold revised

Wilkins Terrace

Balfour Beatty

date
01/03/15

client
Balfour Beatty

scale
As indicated

drawing
Terrace Edge to WNC - details

drawn checked drawing number rev
FH PM 3247 - A - 636 C4

C:\Users\freya.health\Documents\3247_BB_Wilkins
Terrace_CENTRAL_freya.health.rvt

Levitt Bernstein
1 Kingsland Passage
London
E8 2BB

t: 020 7275 7676
fr: 020 7275 9348
w: levittbernstein.co.uk
e: post@levittbernstein.co.uk

Levitt Bernstein