


1:5 Kitchen Base unit layout

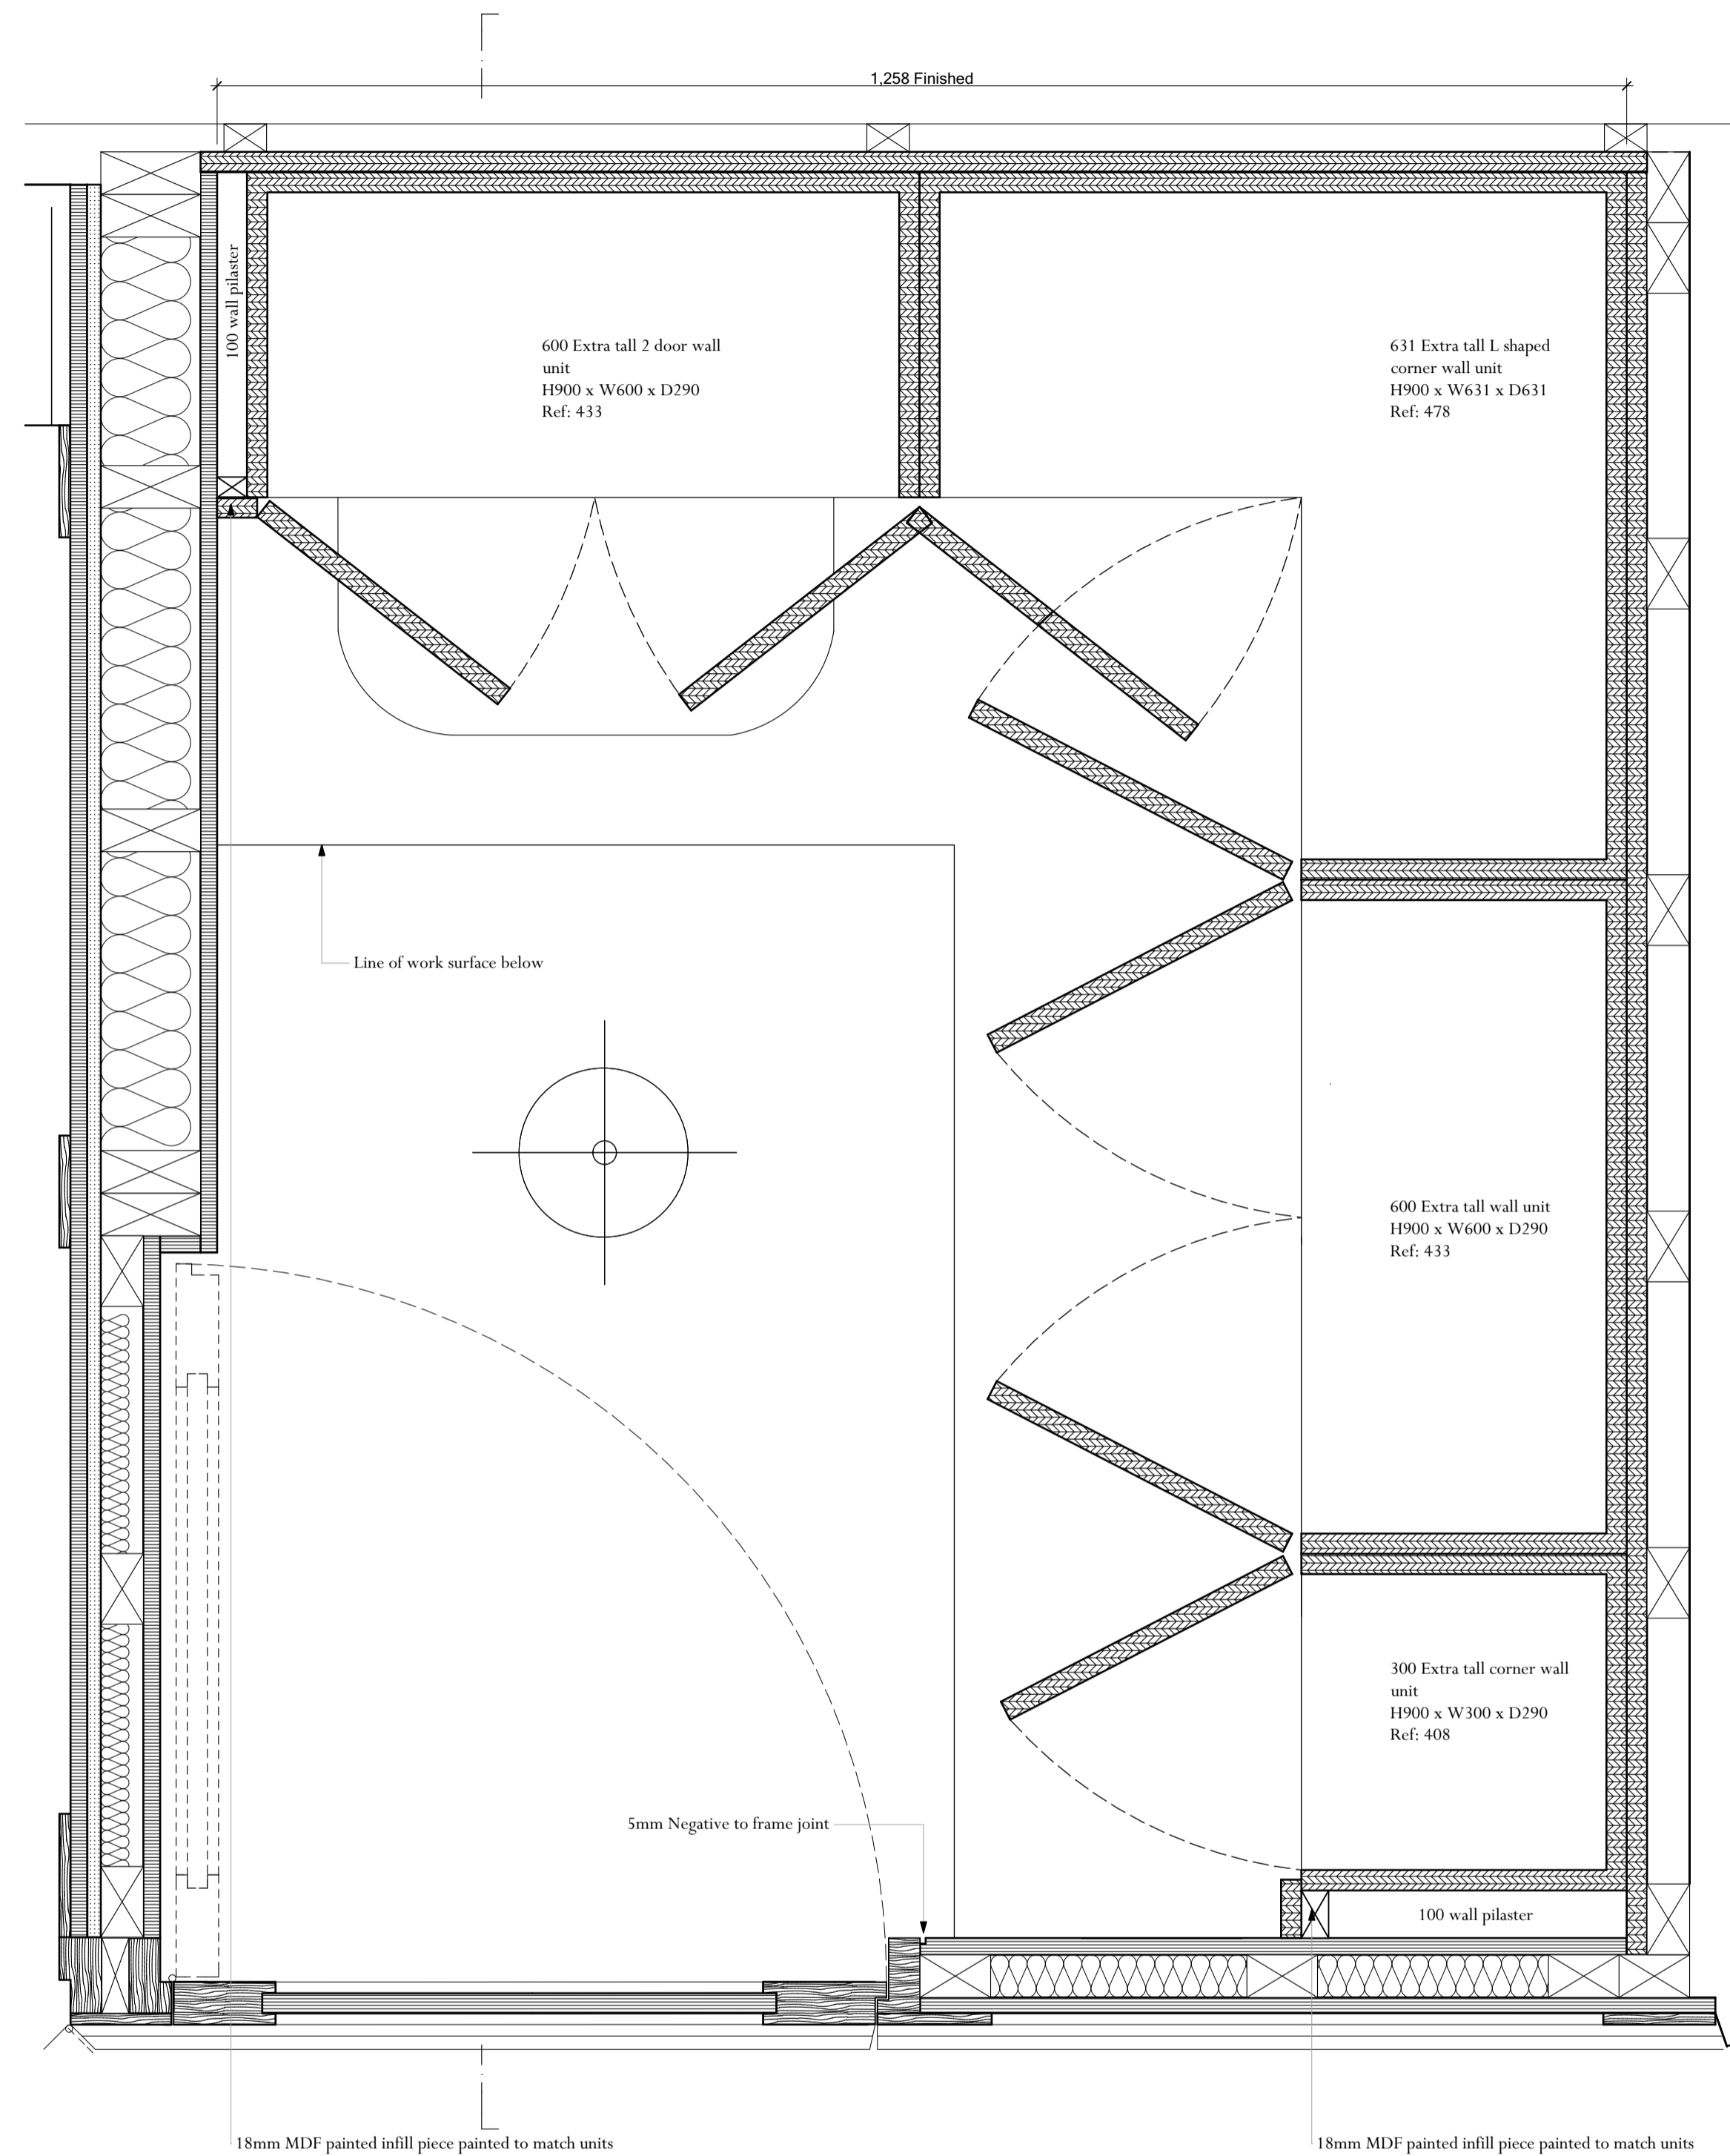

1:5 Kitchen wall unit layout

Adjacent Properties and Boundaries are shown for illustrative purposes only and have not been surveyed unless otherwise stated.  
 All areas shown are approximate and should be verified before forming the basis of a decision.  
 Do not scale other than for Planning Application purposes.  
 All dimensions must be checked by the contractor before commencing work on site.  
 No deviation from this drawing will be permitted without the prior written consent of the Architect.  
 The copyright of this drawing remains with the Architect and may not be reproduced in any form without prior written consent.  
 Ground Floor Slabs, Foundations, Sub-Structures, etc. All work below ground level is shown provisionally. Inspection of ground condition is essential prior to work commencing.  
 Reassessment is essential when the ground conditions are apparent, and redesign may be necessary in the light of soil conditions found. The responsibility for establishing the soil and sub-soil conditions rests with the contractor.

- Notes:**
- Contractor to ensure worktop cutout is templated direct from stainless steel sink to achieve consistent 5mm overhang
  - All arrises to be chamfered
  - Purbeck worktop to be supported with 18mm exterior grade ply sheet and mesh reinforcement
  - Contractor to ensure floor finish achieves 40mm equal margin to skirting and kitchen unit plinth

- Specifications:**
- Kitchen Tap: TAP4132 - Lamona Chrome Orta Swan Neck Monobloc Tap
  - Kitchen Sink: Sink: Mizzo Sino 450 undermounted stainless steel kitchen sink - <https://www.kitchenmarket.co.uk/mizzo-sino-450-undermount-kitchen-sink?gclid=CKzPiP3U8dECFe-87Qod66gKKQ#beschrijving>
  - Bosch integrated built-under larder fridge H820 x W598 x D548 Ref: HAP6301 in Greenwich shaker white style

A	03.02.17	Issued for tender	
Rev	Date	Description	Initials
<b>PROJECT</b>		6 Queen Square Refurbishment	
		London	
<b>TITLE:</b>		Proposed Kitchen Details	
<b>SCALE:</b>		1:5 @ A1	
<b>DATE:</b>		Jan. 2017	
<b>DRAWING No:</b>		5861 17 A	
<b>DRAWN BY:</b>		A.H.	

**ADAM ARCHITECTURE**

OLD HYDE HOUSE, 75 HYDE STREET  
 WINCHESTER, HAMPSHIRE, SO23 7DW  
 TELEPHONE: 01962 843843 FACSIMILE: 01962 843303  
[www.adamarchitecture.com](http://www.adamarchitecture.com) [contact@adamarchitecture.com](mailto:contact@adamarchitecture.com)

LONDON OFFICE: 6 QUEEN SQUARE, WC1N 3AT  
 TELEPHONE: 020 7841 0140 FACSIMILE: 01962 843303  
 ADAM ARCHITECTURE IS A TRADING NAME OF ADAM ARCHITECTURE LIMITED