


Information contained within this drawing is the sole copyright of HDCA Ltd, and is not to be reproduced without express permission. No implied licence exists. This drawing not to be used for land transfer or valuation purposes. Do not scale from this drawing. All dimensions & levels are to be checked on site by the contractor. Issued for purposes indicated only. Drawing errors and omissions to be reported to the architect.


- Notes
- Red Line Boundary
 - ▨ Existing building fabric
 - - - Envelope to consented scheme ref: 2010/6577/P
- Drawings based on outline survey from different sources

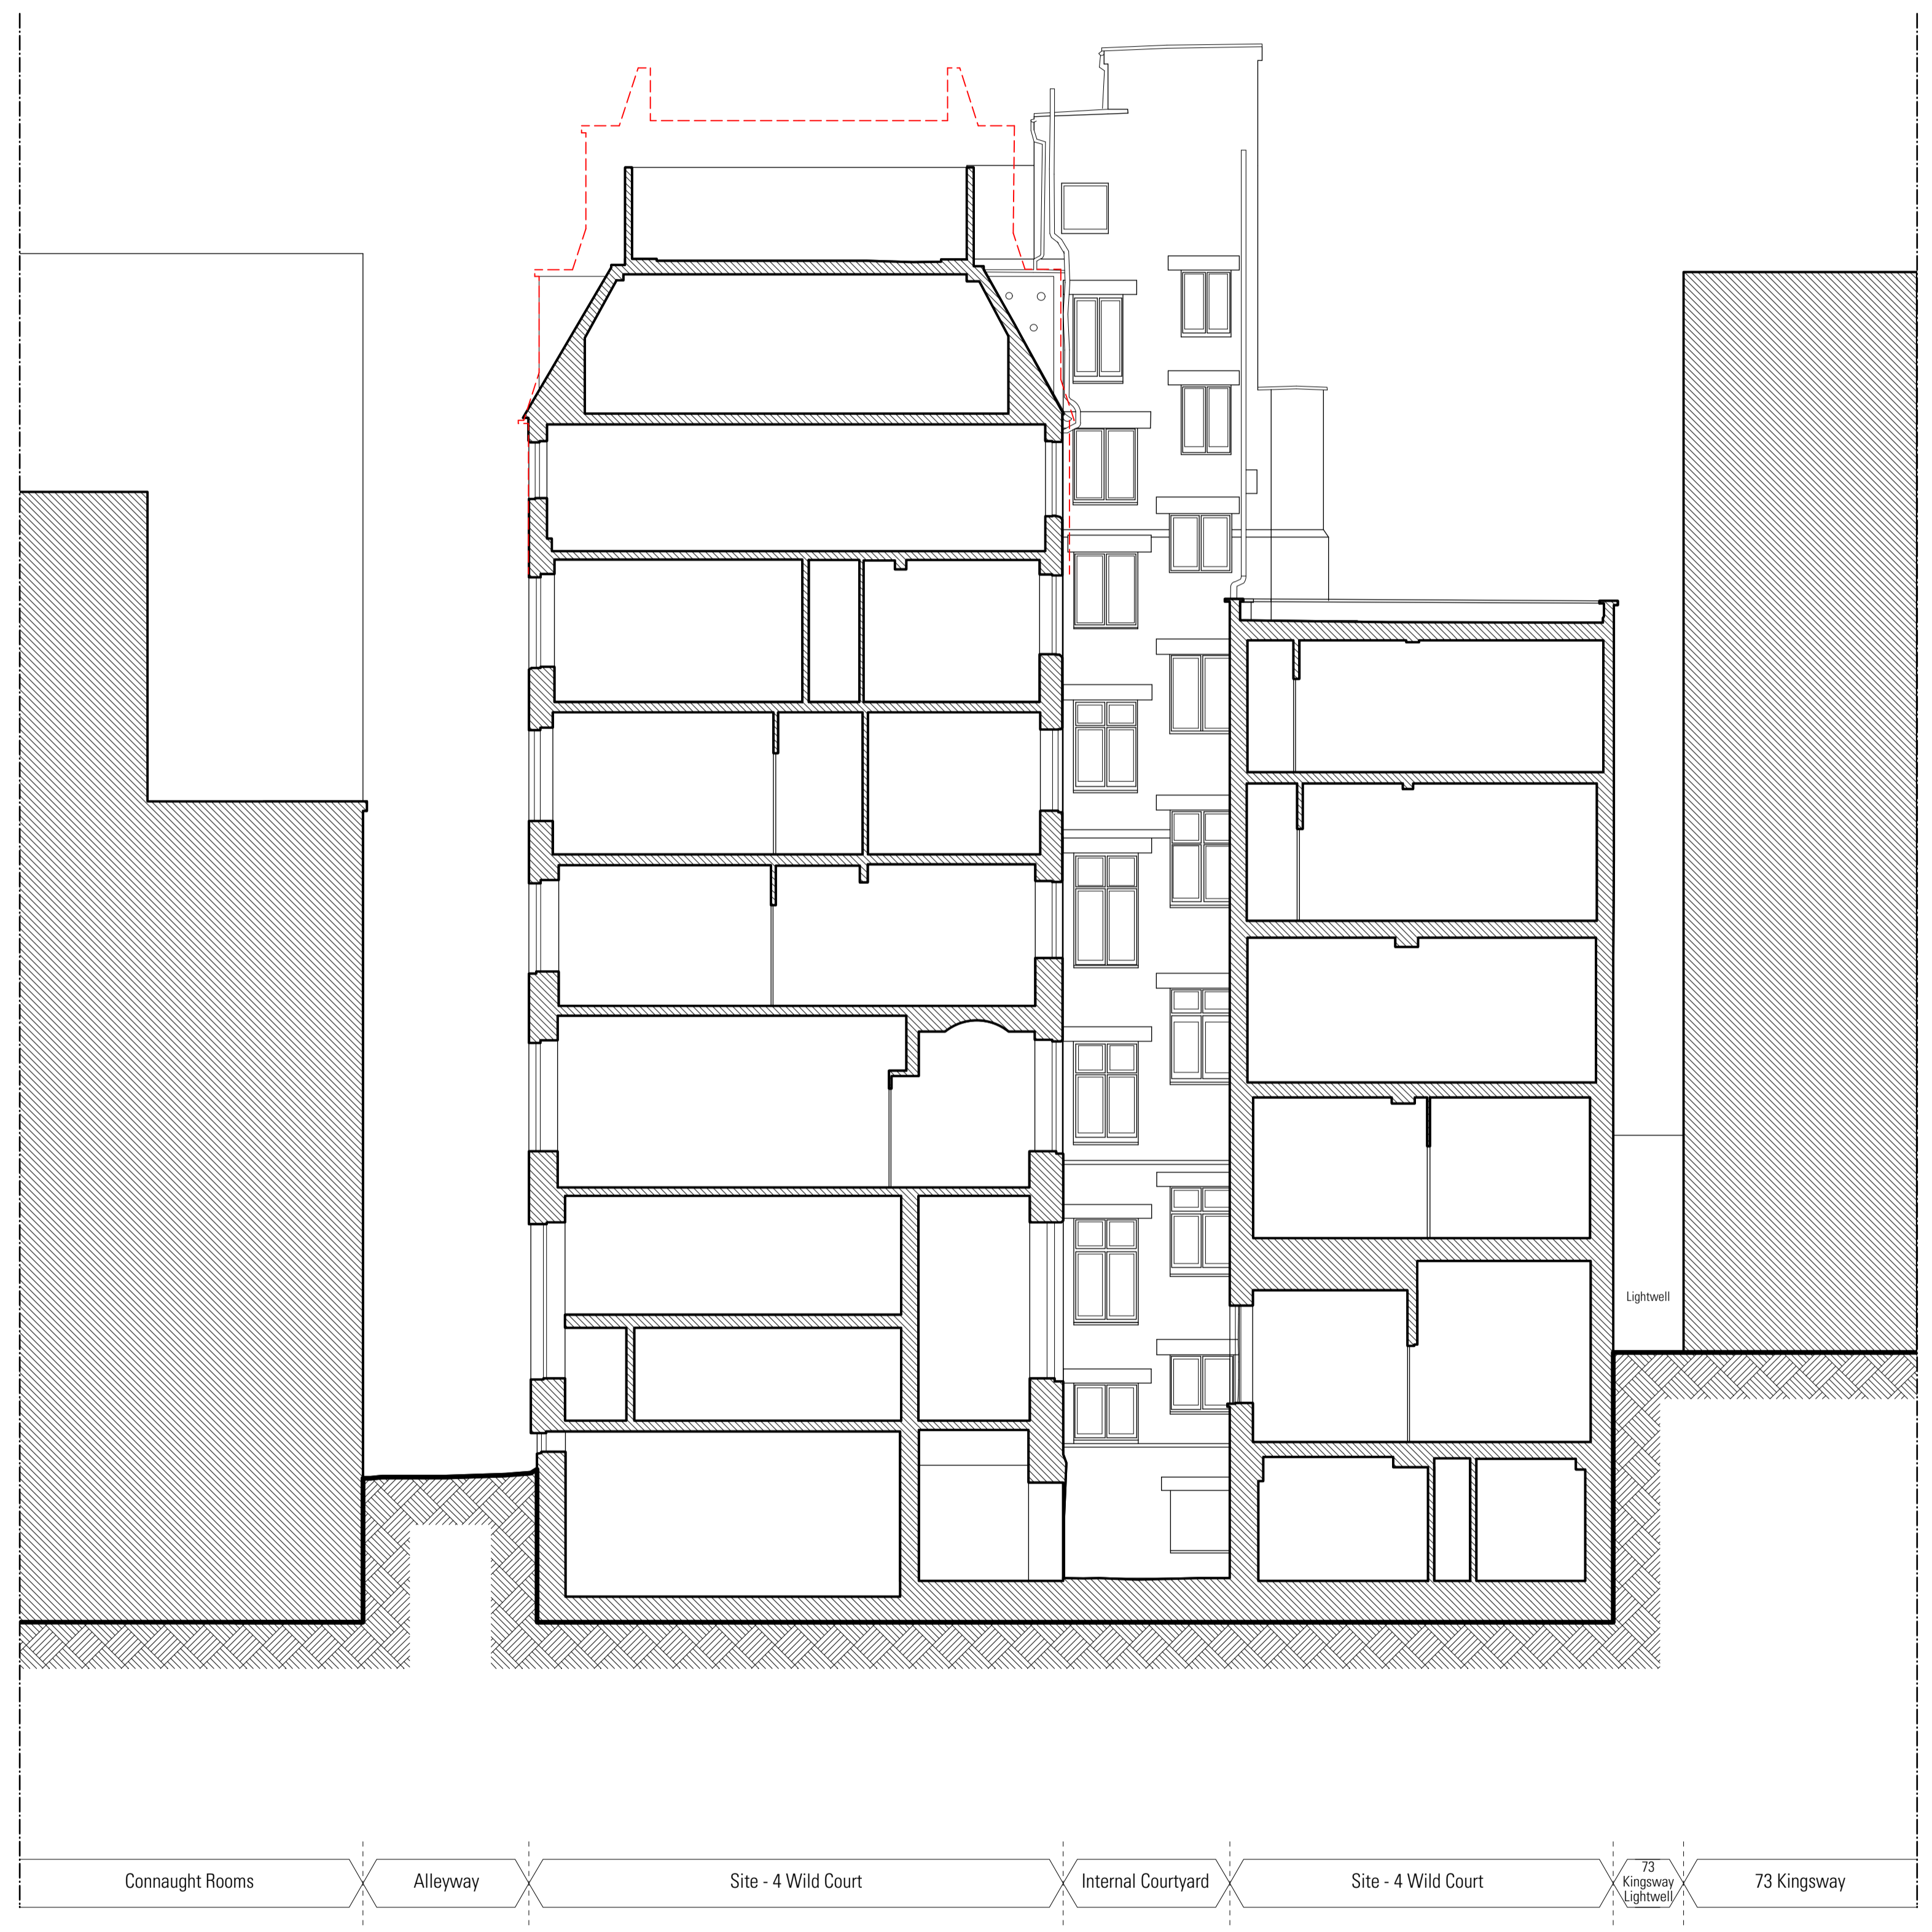

01 Existing Section BB'
Scale 1:100 @ A1 / 1:200 @ A3



P1 17/03/17 Planning Application Submission

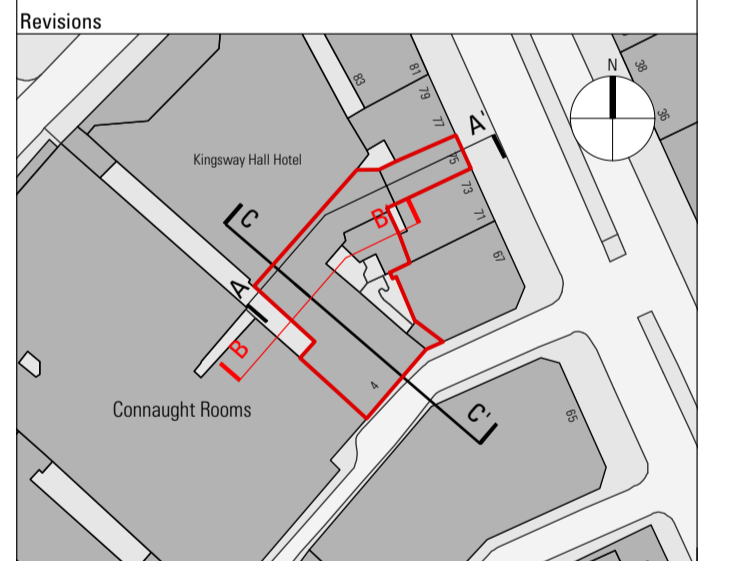

**HARPER
DOWNIE**
CREATIVE
ARCHITECTURE

Third Floor
77 Bastwick Street
London EC1V 3PZ
T +44 20 7490 7674
studio@harperdownie.com
www.harperdownie.com

Client
Z Hotels

Project
4 Wild Court
London
WC2B 4AU

Drawing Title
General Sections
Existing Sections BB'

Status Planning	Drawn LF	Checked PR
Scale 1:100 @ A1 / 1:200 @ A3	Date Feb 2017	

Drwg. No. & Revision
646-ExGS01-P1