



Metal fence supplier:
langandfulton.co.uk
01314411255

Proposed tree

Thick pressure-treated timber cladding vertically. (Length Cladding to suit the existing fall or to current revision detail KL037.F.SD.304_C28)

Proposed metal mesh

Concrete blockwork retaining wall with a concrete foundation per engineers' detail. Allow for 50mm diameter holes at 1m centres granular Type 1

Proposed ramp: Asphalt surface Refer to current revision of detail KL037.F.SD.107. To be replaced on phase 2

47.03

47.26

49.394

JCLA

3A Iliffe Yard
LONDON SE17 3QA

Telephone
+44 (0)207 703 3270


www.jcla.co.uk

- Do not scale from drawings.
- To be read in conjunction with all relevant Architects', Services and Structural Engineers' drawings.
- All existing site, tree and building information has been compiled from different sources.
- All dimensions to be checked on site.

Precedent image



Western access sections location plan

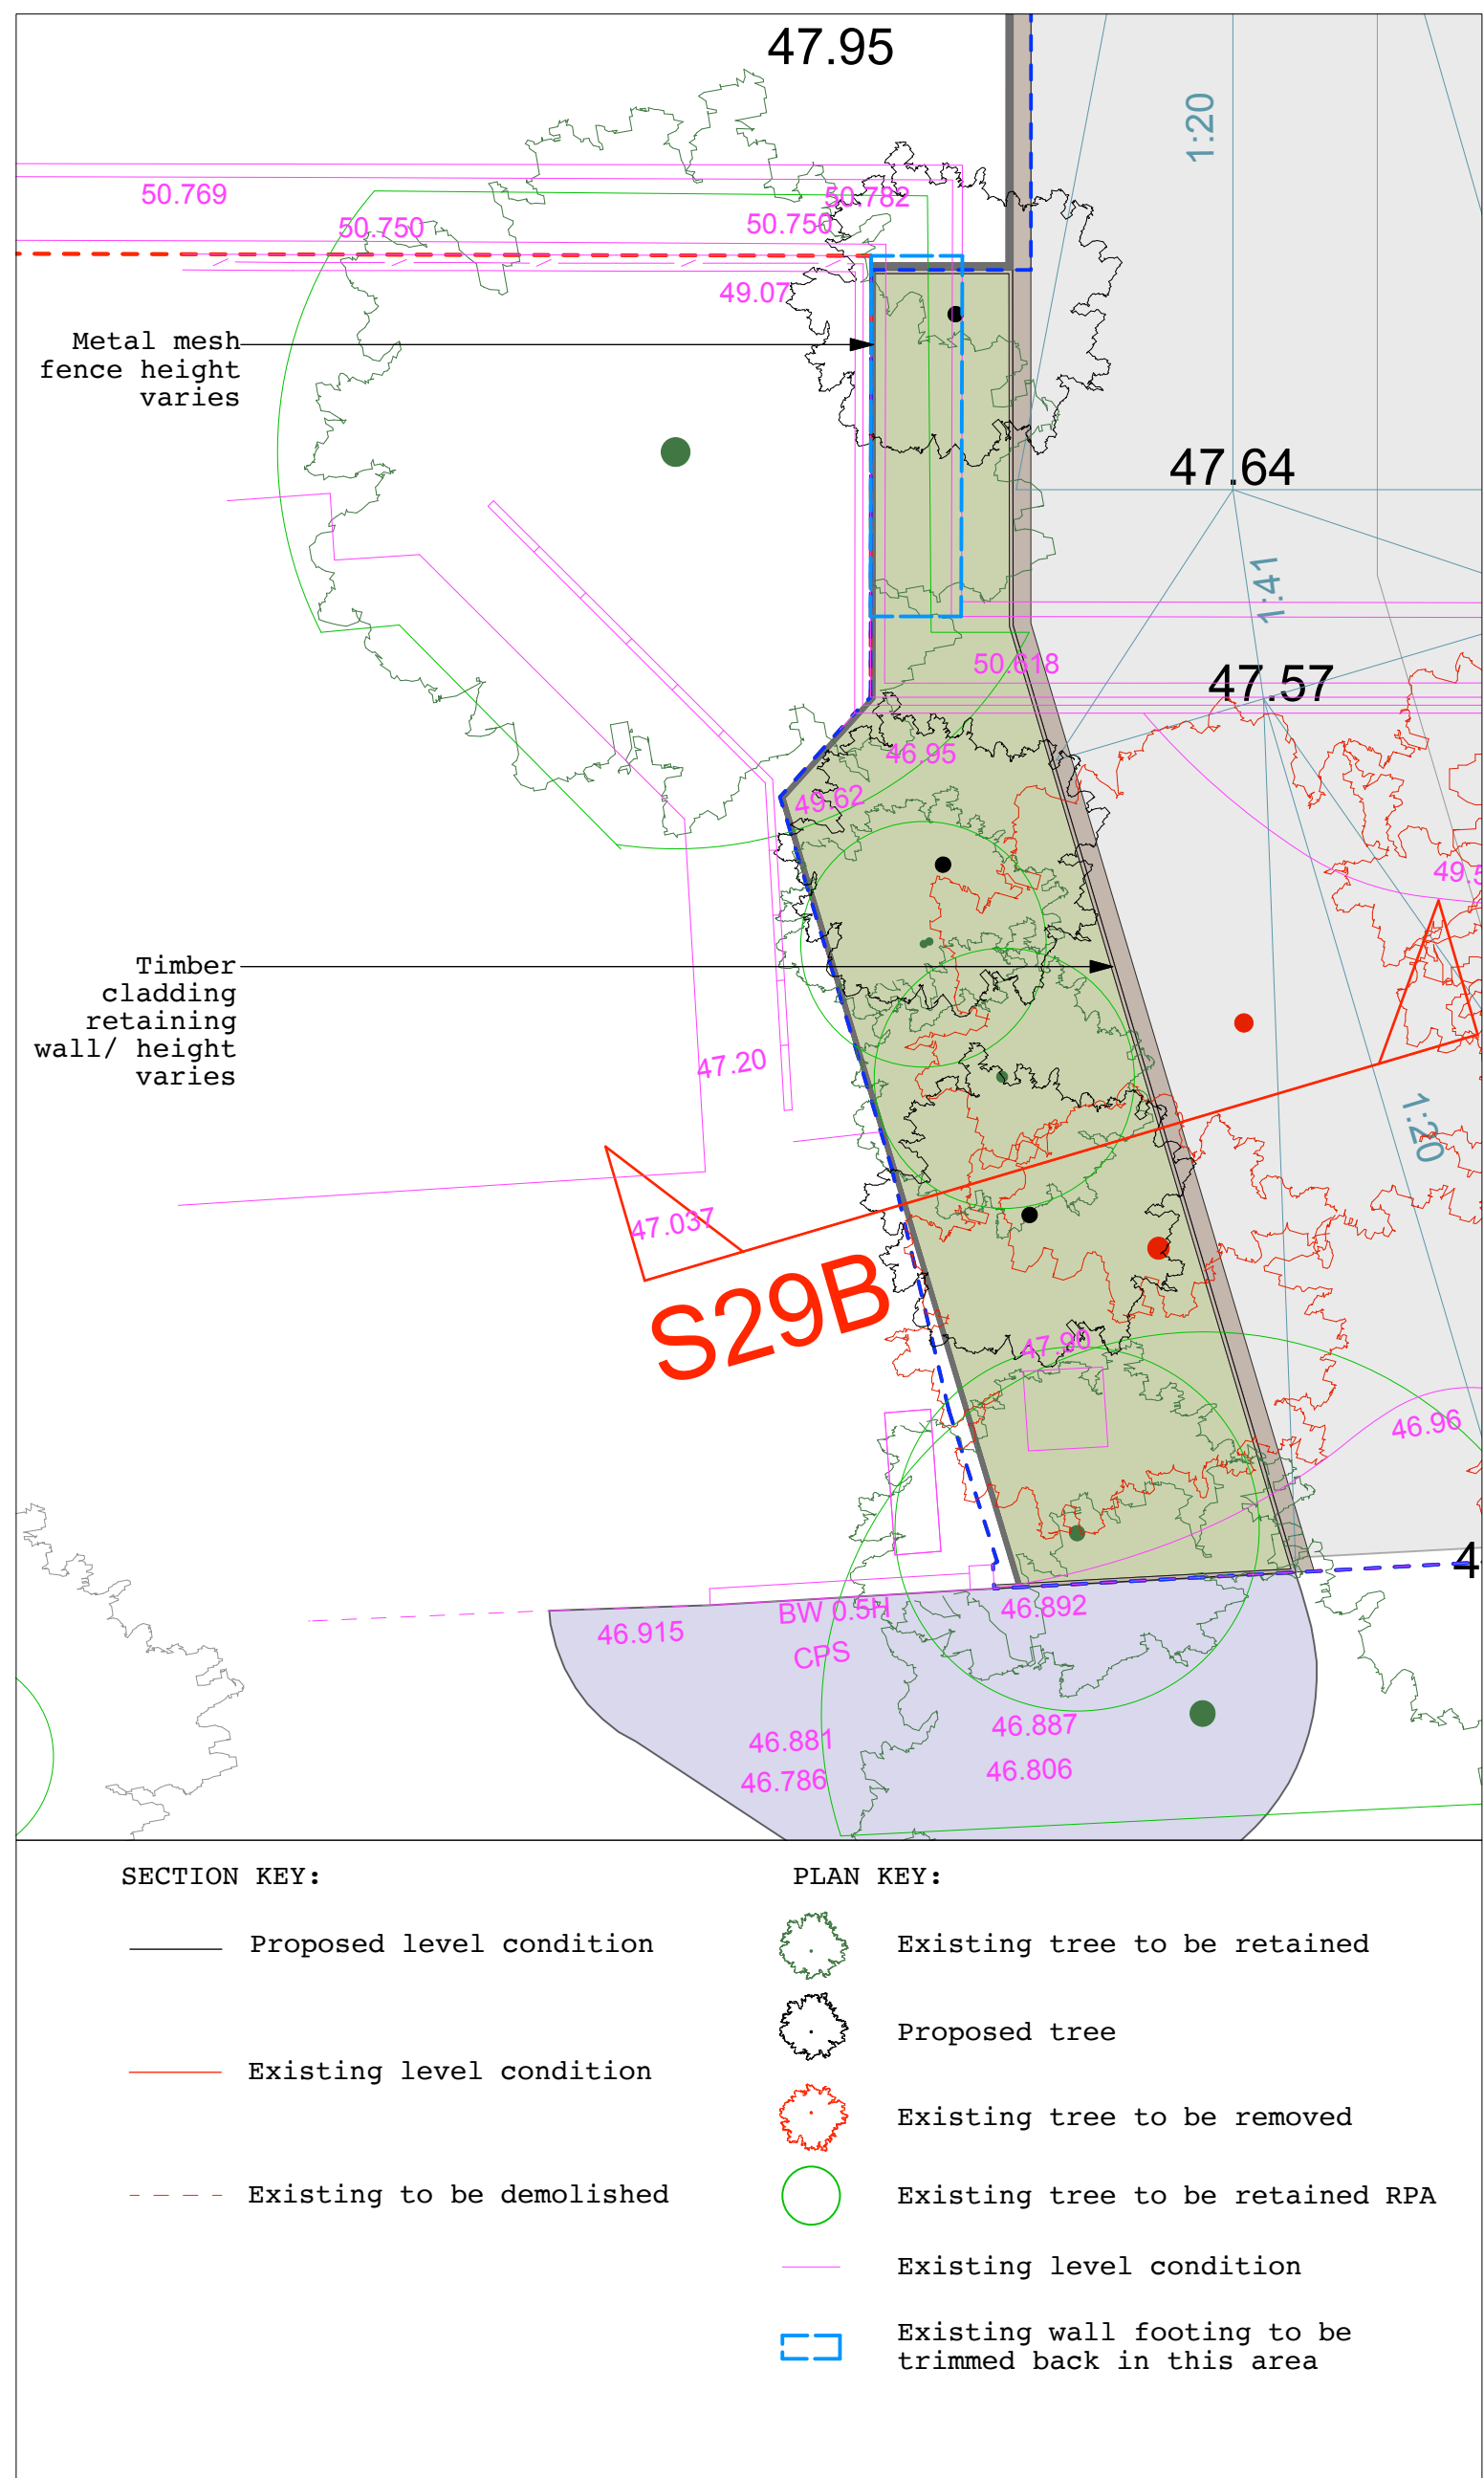

Project No. KL037

Client London Borough of Camden

Date 28.03.17
Scale 1:100 @ A1

Drawing Name. Landscape Section 29
Dwg No. KL037.F.05.LS29

Revision
A