

Revision Date Notes

Key Plan




1. Do not scale drawings. All dimensions to be checked on site. Errors to be reported to architect. To be read in conjunction with all relevant architects services and engineers drawings
2. Contractors, sub-contractors and suppliers to verify any critical dimensions on site prior to fabrication of any building element. Any discrepancies to be reported to the architect.
3. This drawing to be read in conjunction with all relevant specifications, engineers and specialists consultants information and any discrepancies reported prior to installation.



Project	:	28 Belsize Lane
Title	:	Front Fence Detail
Client	:	Vivien & Edmund Bradley
Scale	:	1:20 (A1), 1:40 (A3)
Date	:	31. 03. 2017
Drawn By	:	RM
Drawing	:	2214_PL_360
Revision	:	1

FOR PLANNING

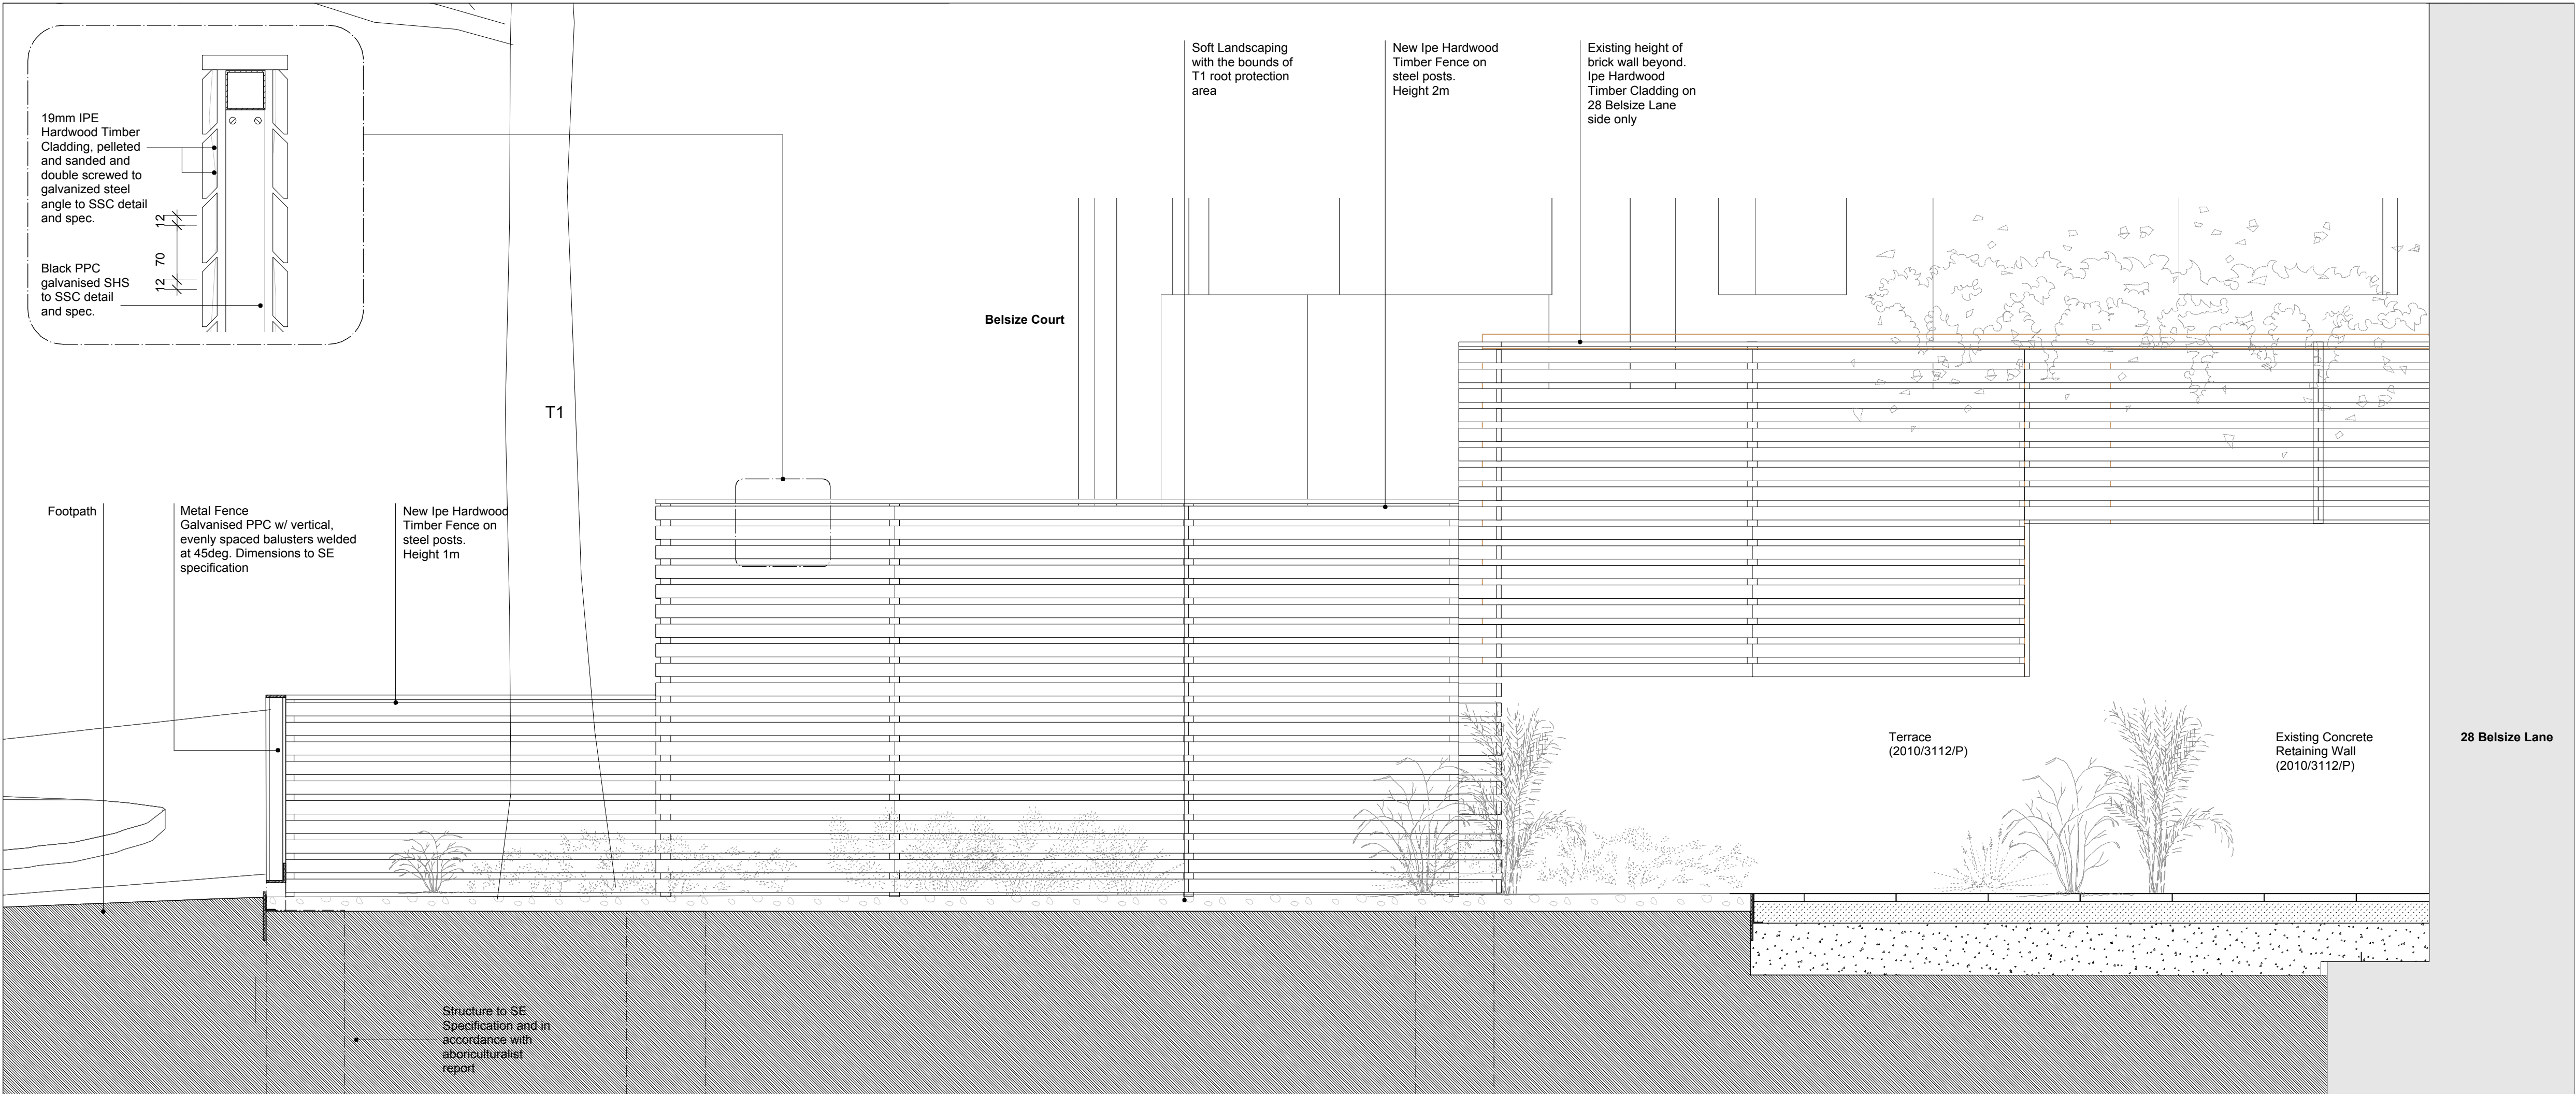

1 Proposed West Fence Elevation