



scale

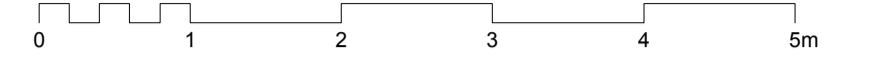

revisions

no	description	date
--	PLANNING	04.04.17

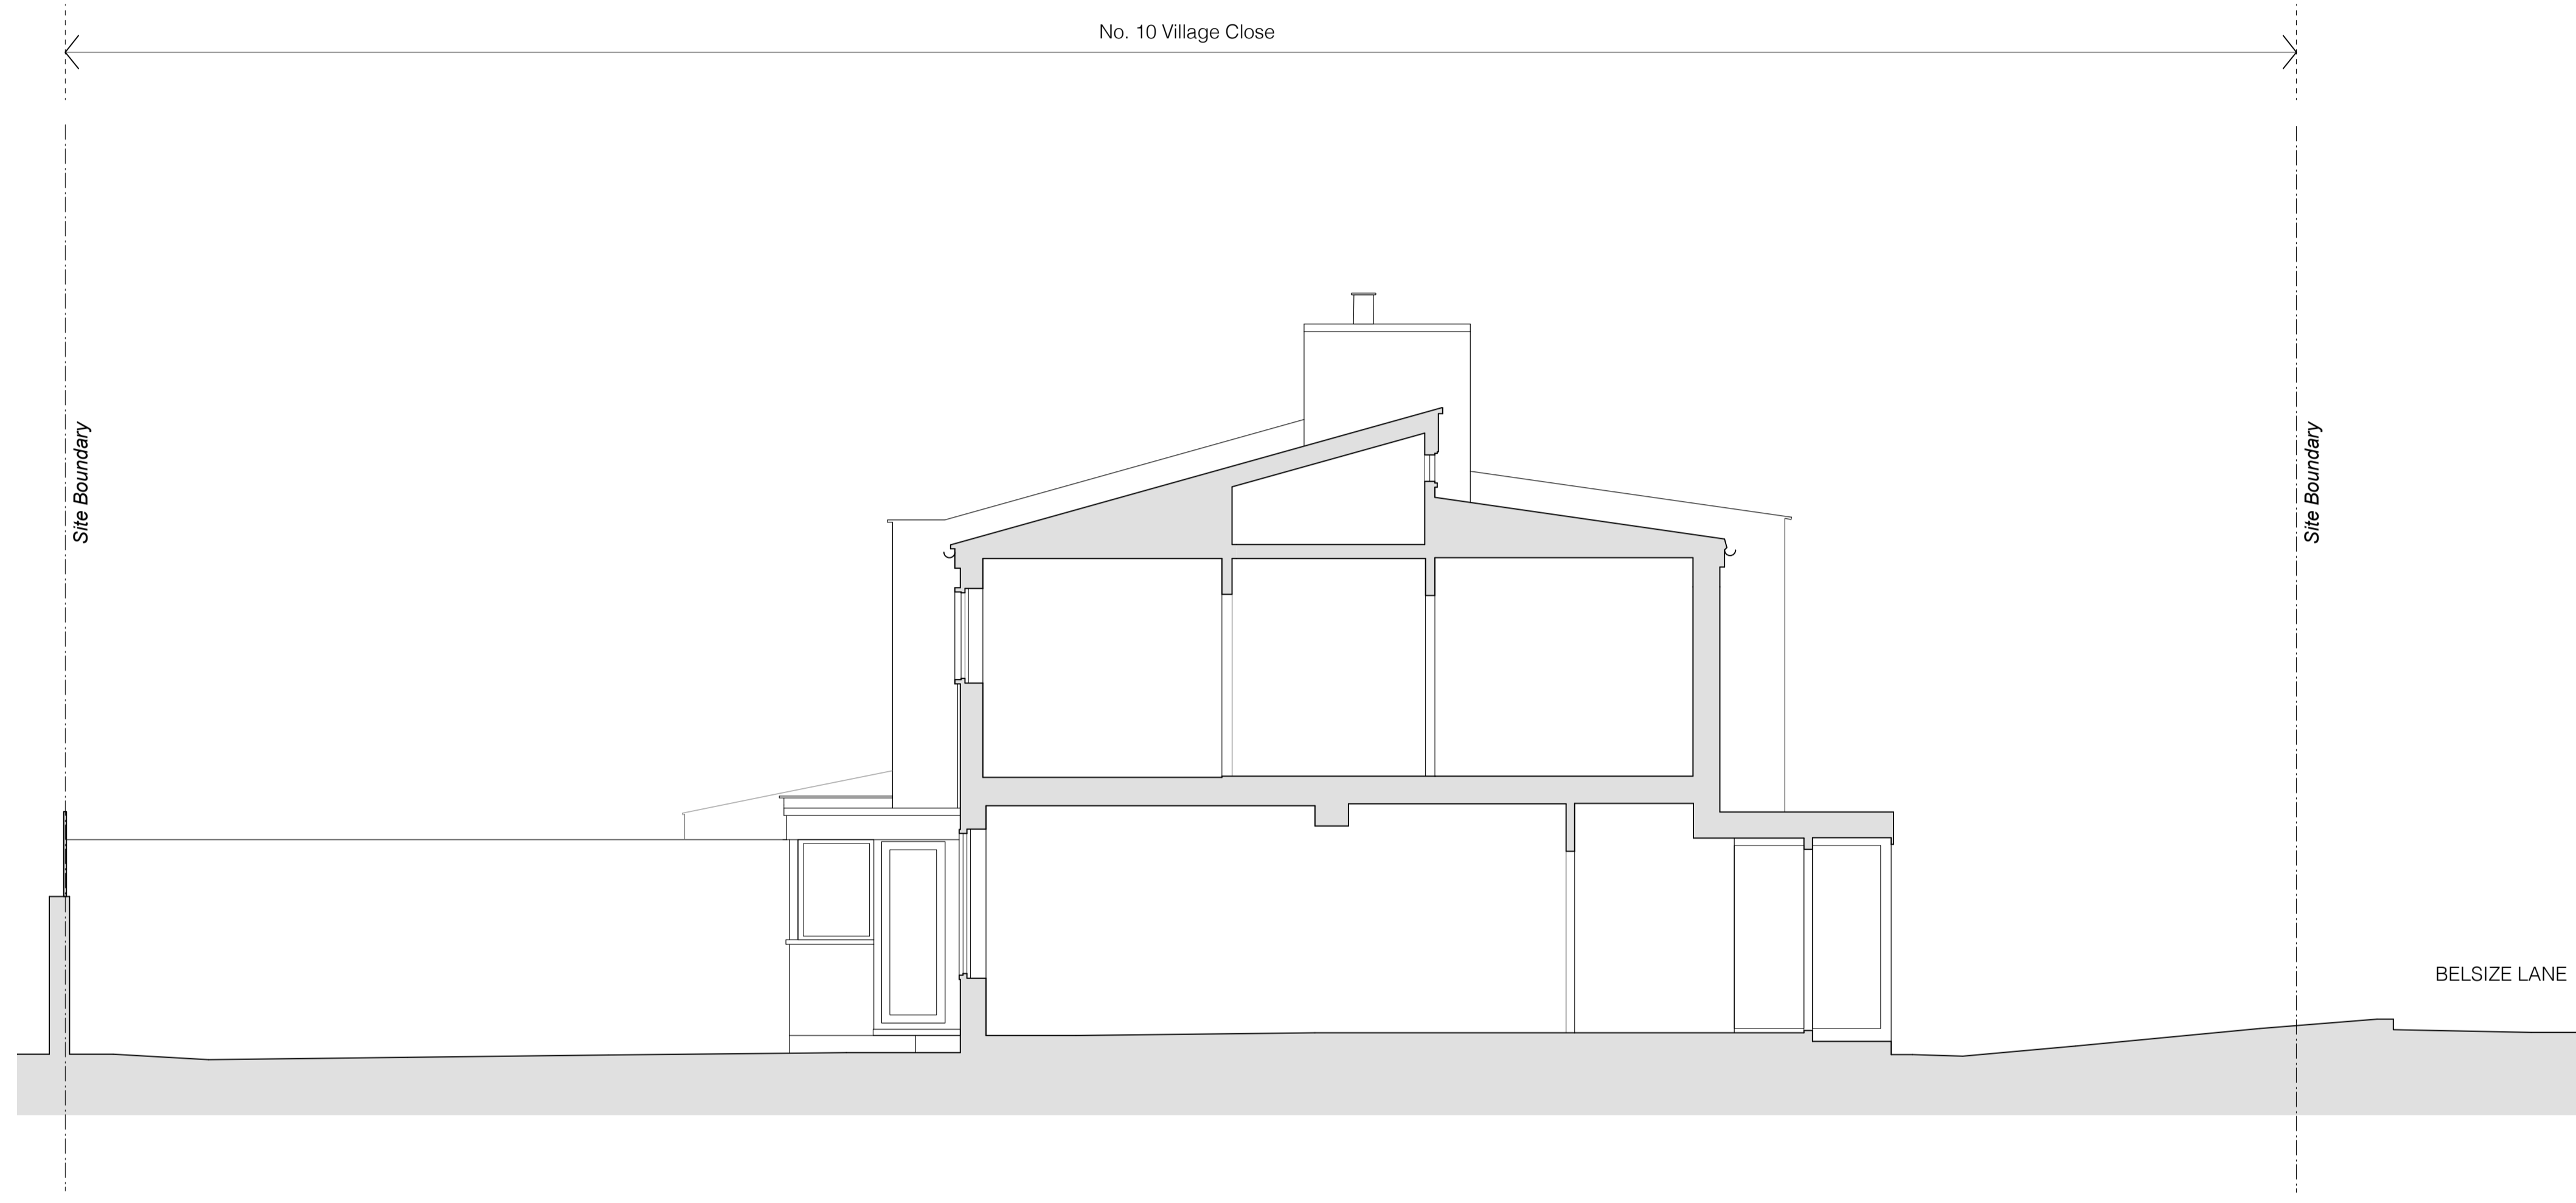

SECTION A: EXISTING

FOR PLANNING

client	
Gabe + Lauren Turner	
scale	
1:100 at A3	
project	
10 Village Close	
drawing title	
Existing Section A	
drawing no	rev
1603_EX_300	--

STUDIOCARVER

37 Alfred Place
London WC1E 7DP
T: 020 7096 1257
E: mail@studiocarver.co.uk
W: www.studiocarver.co.uk