





Side Elevation
1:50

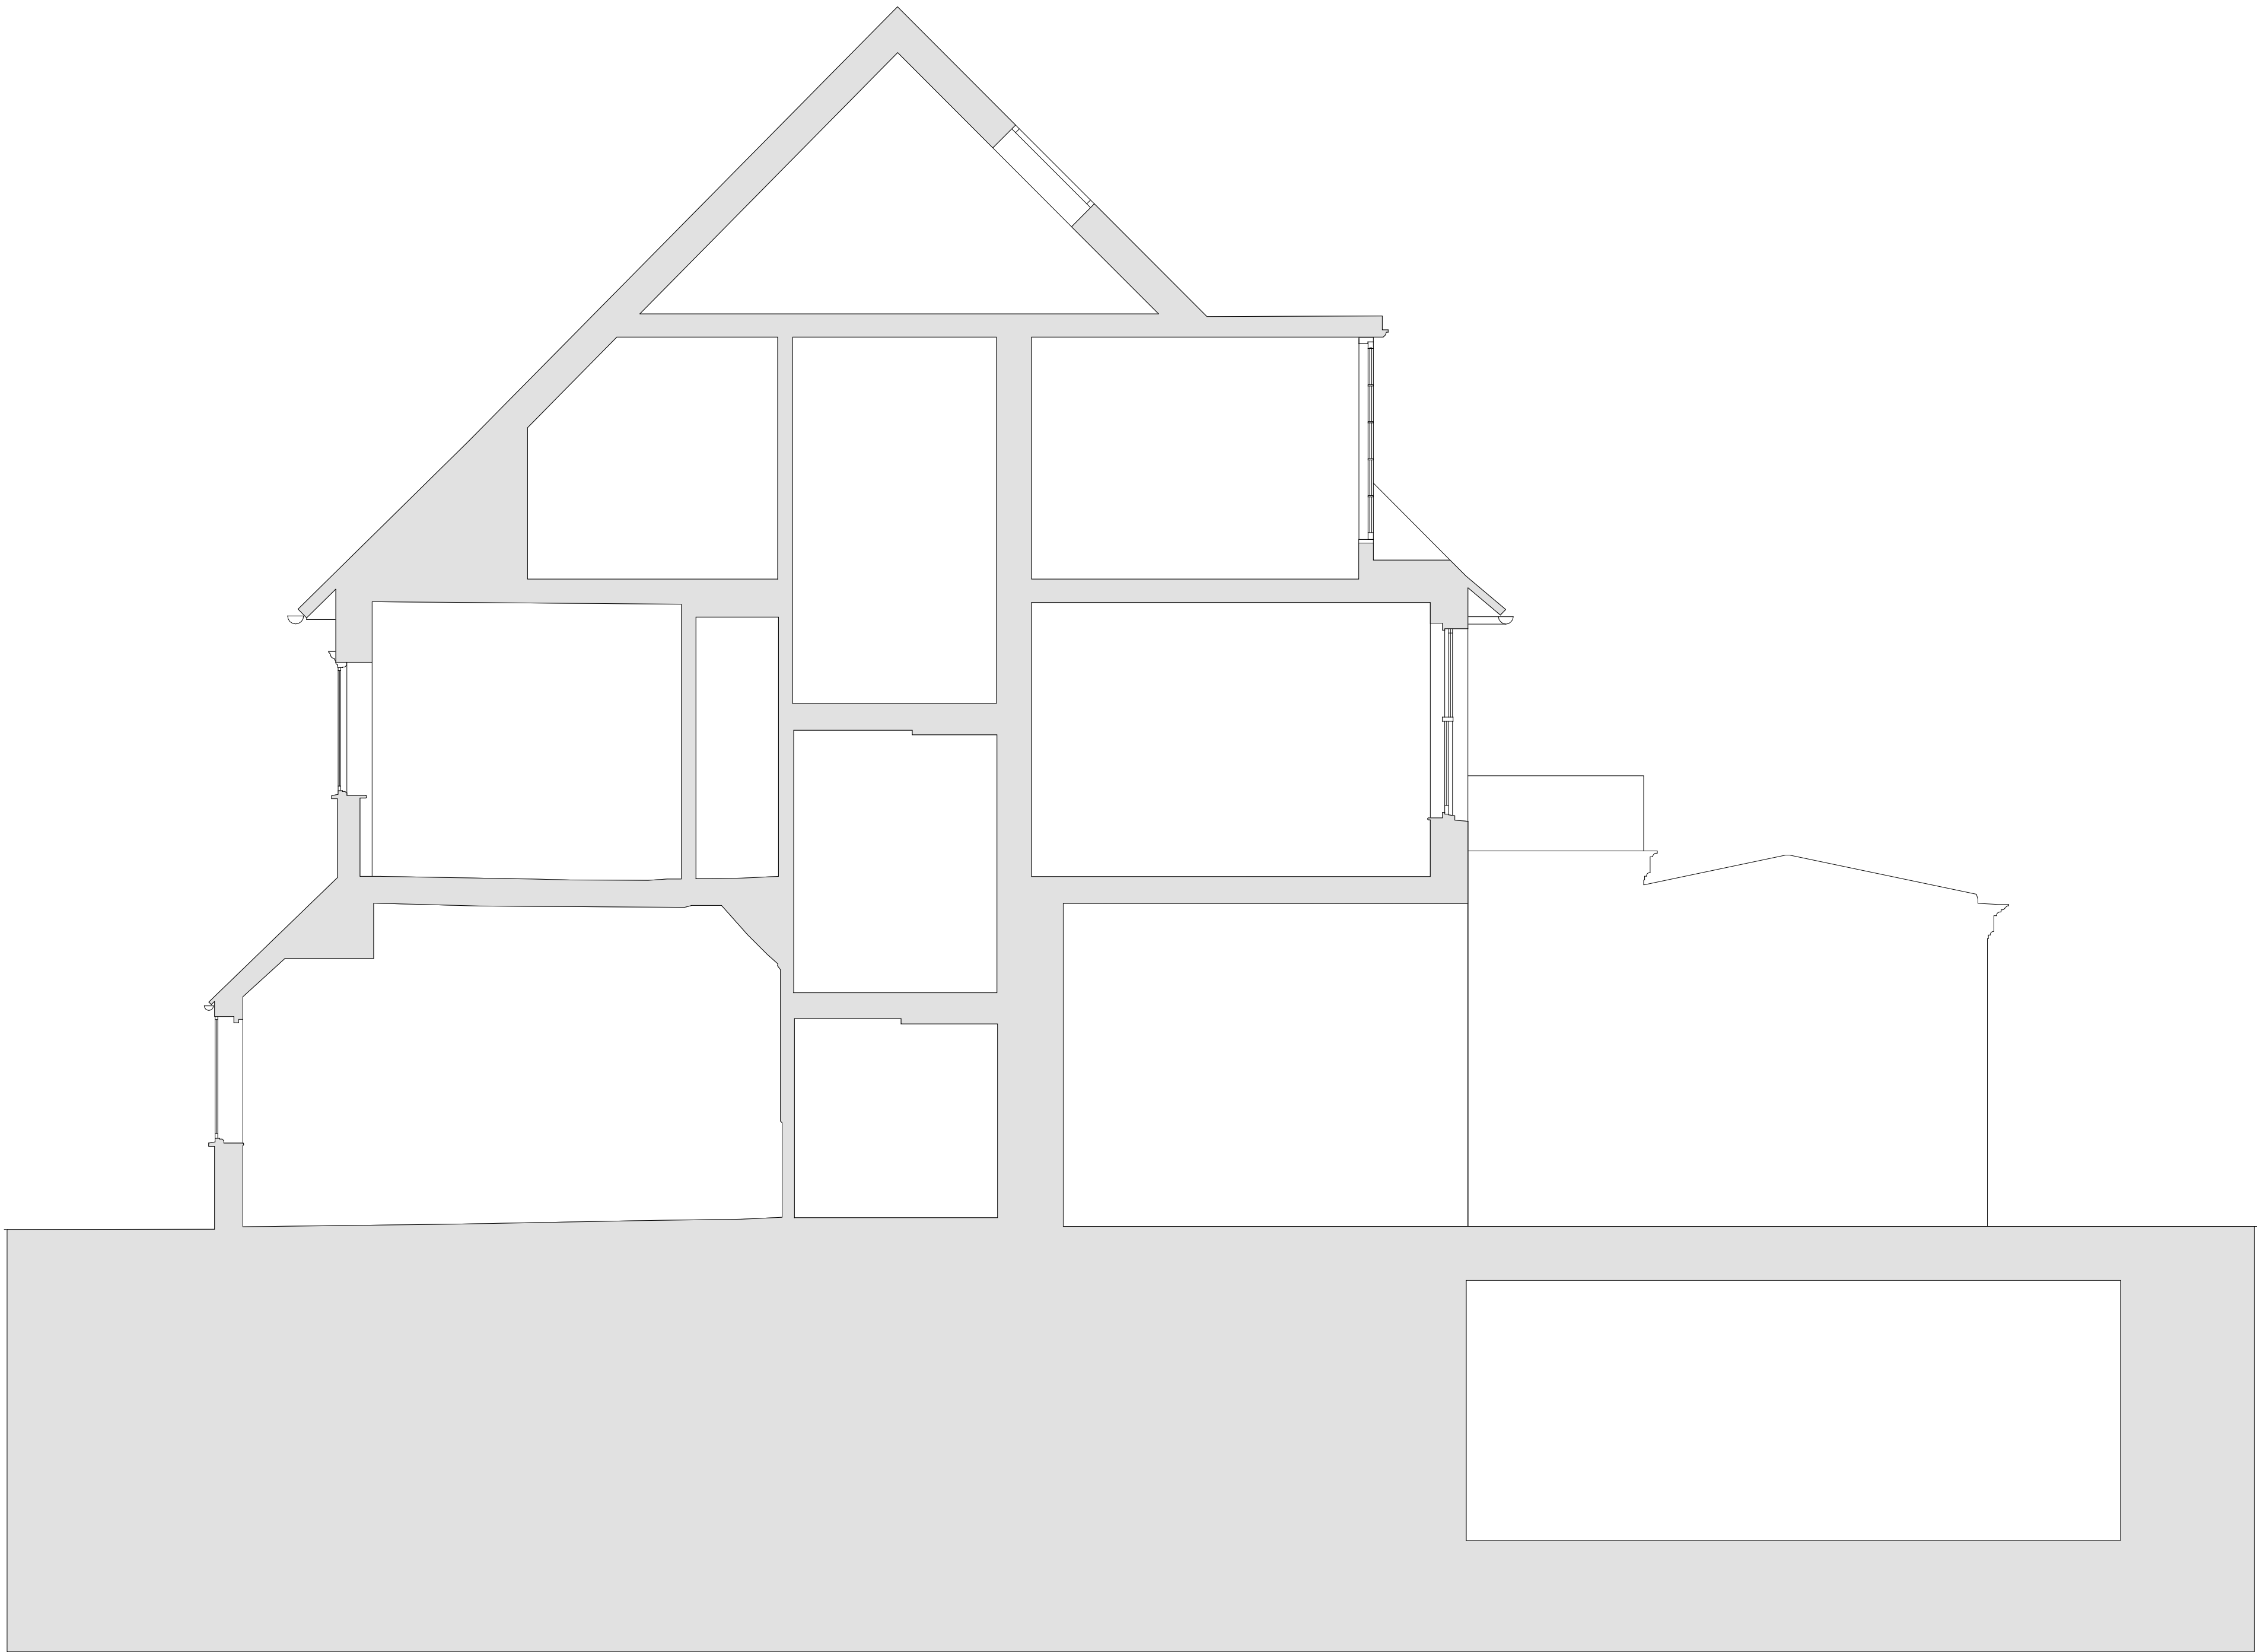

Sectional Elevation
1:50

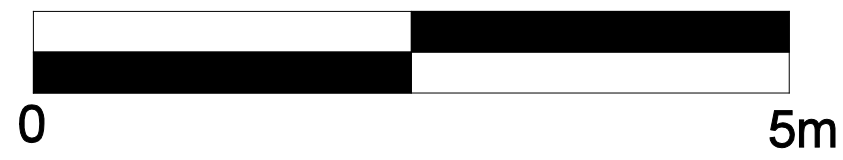

SCALE BAR

Rev.	C	06.03.17	REDRAWN BASED ON CHARLTON BROWN'S PLANNING DRAWING '1256 PL 109C' WITH LARGER SECOND FLOOR WINDOW SHOWN
	B	02.09.15	COMMENTS INCORPORATED, RE-ISSUED FOR CLIENT APPROVAL
	A	28.08.15	ISSUED FOR CLIENT APPROVAL
		Date	Notes
Project			
2 AKENSIDE ROAD, NW3 5BS			
Drawing title			
PROPOSED SIDE ELEVATION & SECTION			
Date	28.08.15	Scale	1:50 @A1
Drawing No.	613	P	02
Rev.			
PS			
Bernard Stilwell Architects			
10 Christina St London EC2A 4PA			
Tel 020 7729 3500 Fax 020 7739 9399			
Email bsa@bsarchitects.co.uk			
© This drawing is protected by copyright and other intellectual property rights under international conventions. No reproduction of this drawing may be undertaken without permission from Bernard Stilwell Architects LLP			