

KEY PLAN

NOTE






Floor build-ups may vary depending on the location. Basement and Ground Floor accommodation will have different floor build-up which derives from the U-value and waterproofing requirements. For floor build-ups refer to the drawing: 9000-DRG-11GN-DE001

NOTE

Putty Pads for electrical sockets / radiator pipe drop detail within Party wall as required.

Timber studs to door opening within partitions.

For access panel detail refer to British Gypsum Standard ceiling Gyproc Proflex access panel details.

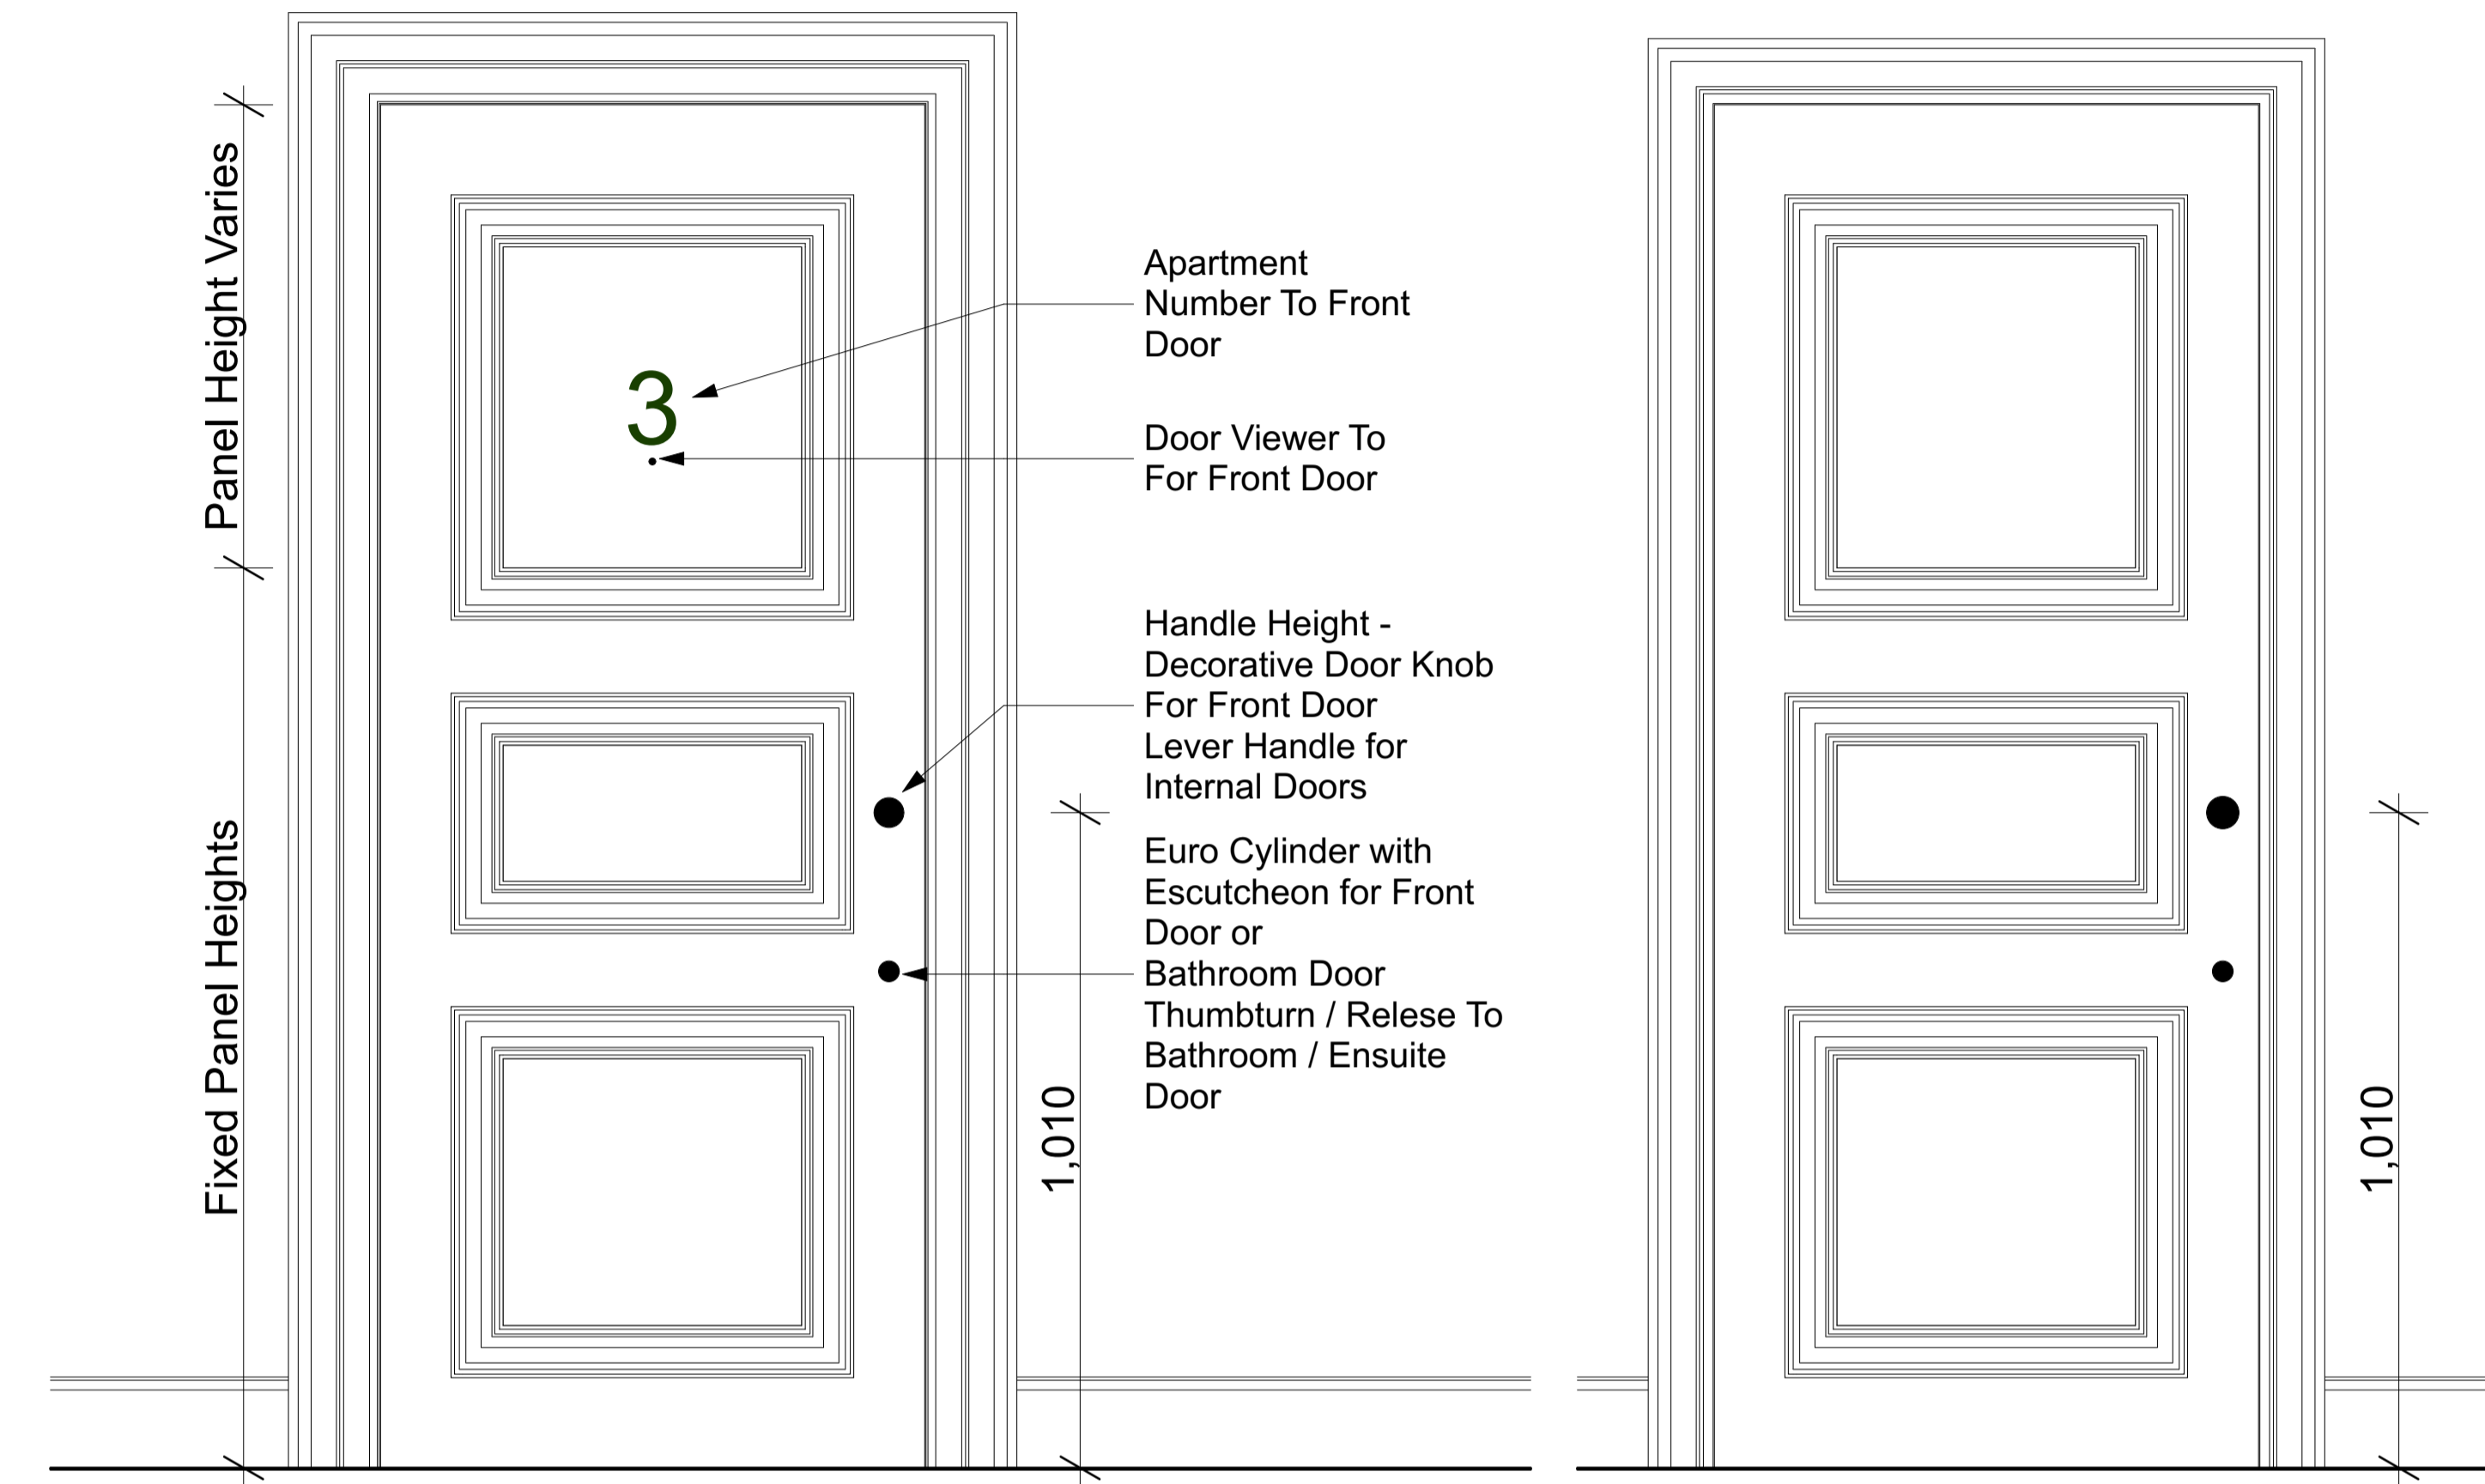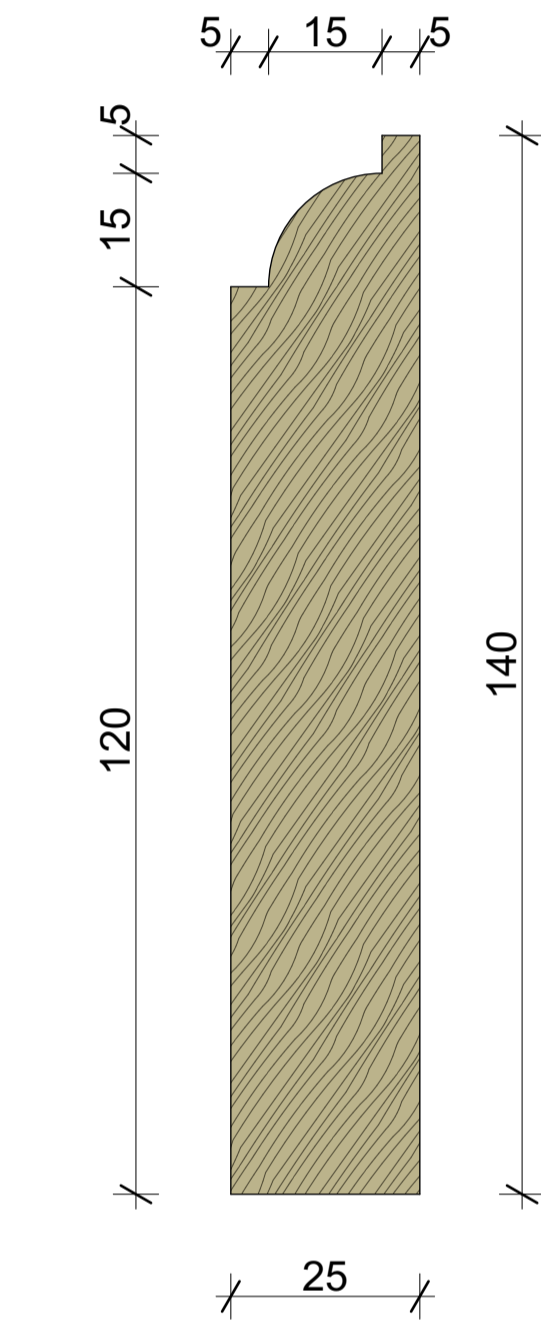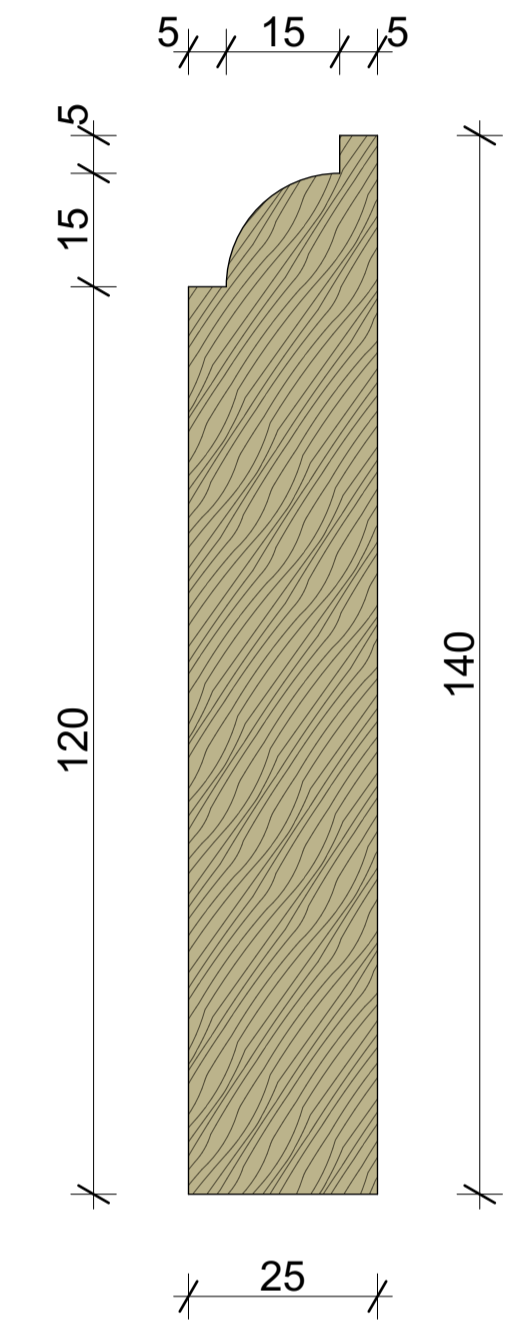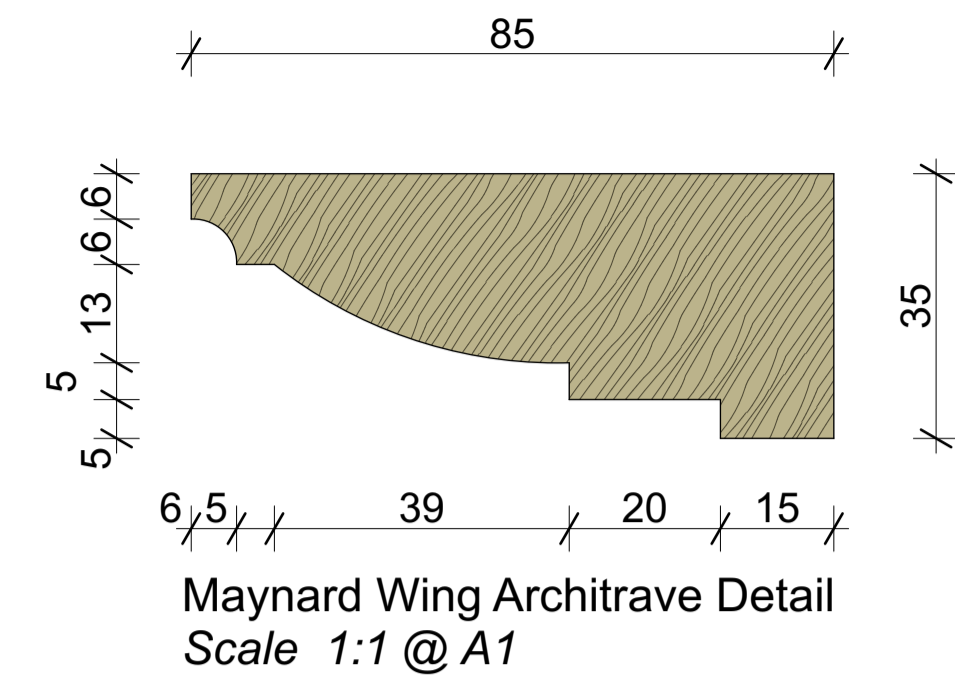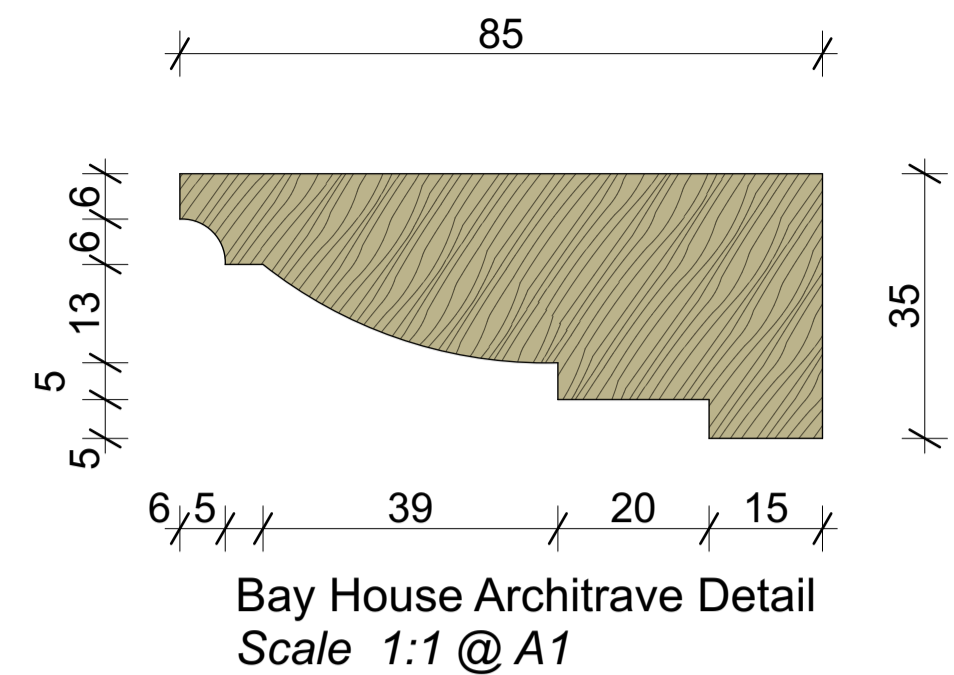

FOR TENDER

REVISION	DRN	CHKD	DATE
T1 FIRST ISSUE	K/C	TW	15/03/2017



CLIENT
MOUNT ANVIL LTD

PROJECT
KIDDERPORE AVENUE

DRAWING
Generally Applicable
Door Skirting And Architrave Details Heritage

SCALE 1:1, 1:10 @ A1 **DATE** March 2017

DRAWING No. 9000-DRG-08GN-DE004 **DRAWN BY** K/C **REV** T1

A & Q PARTNERSHIP (LONDON) LTD
THE LUX BUILDING, 2-4 HOXTON SQUARE, LONDON N1 6 NU
Tel: 020 7613 2244 Fax: 020 7613 2642 Email: london@aqp.co.uk
ARCHITECTURE DESIGN MASTERPLANNING INTERIORS

