


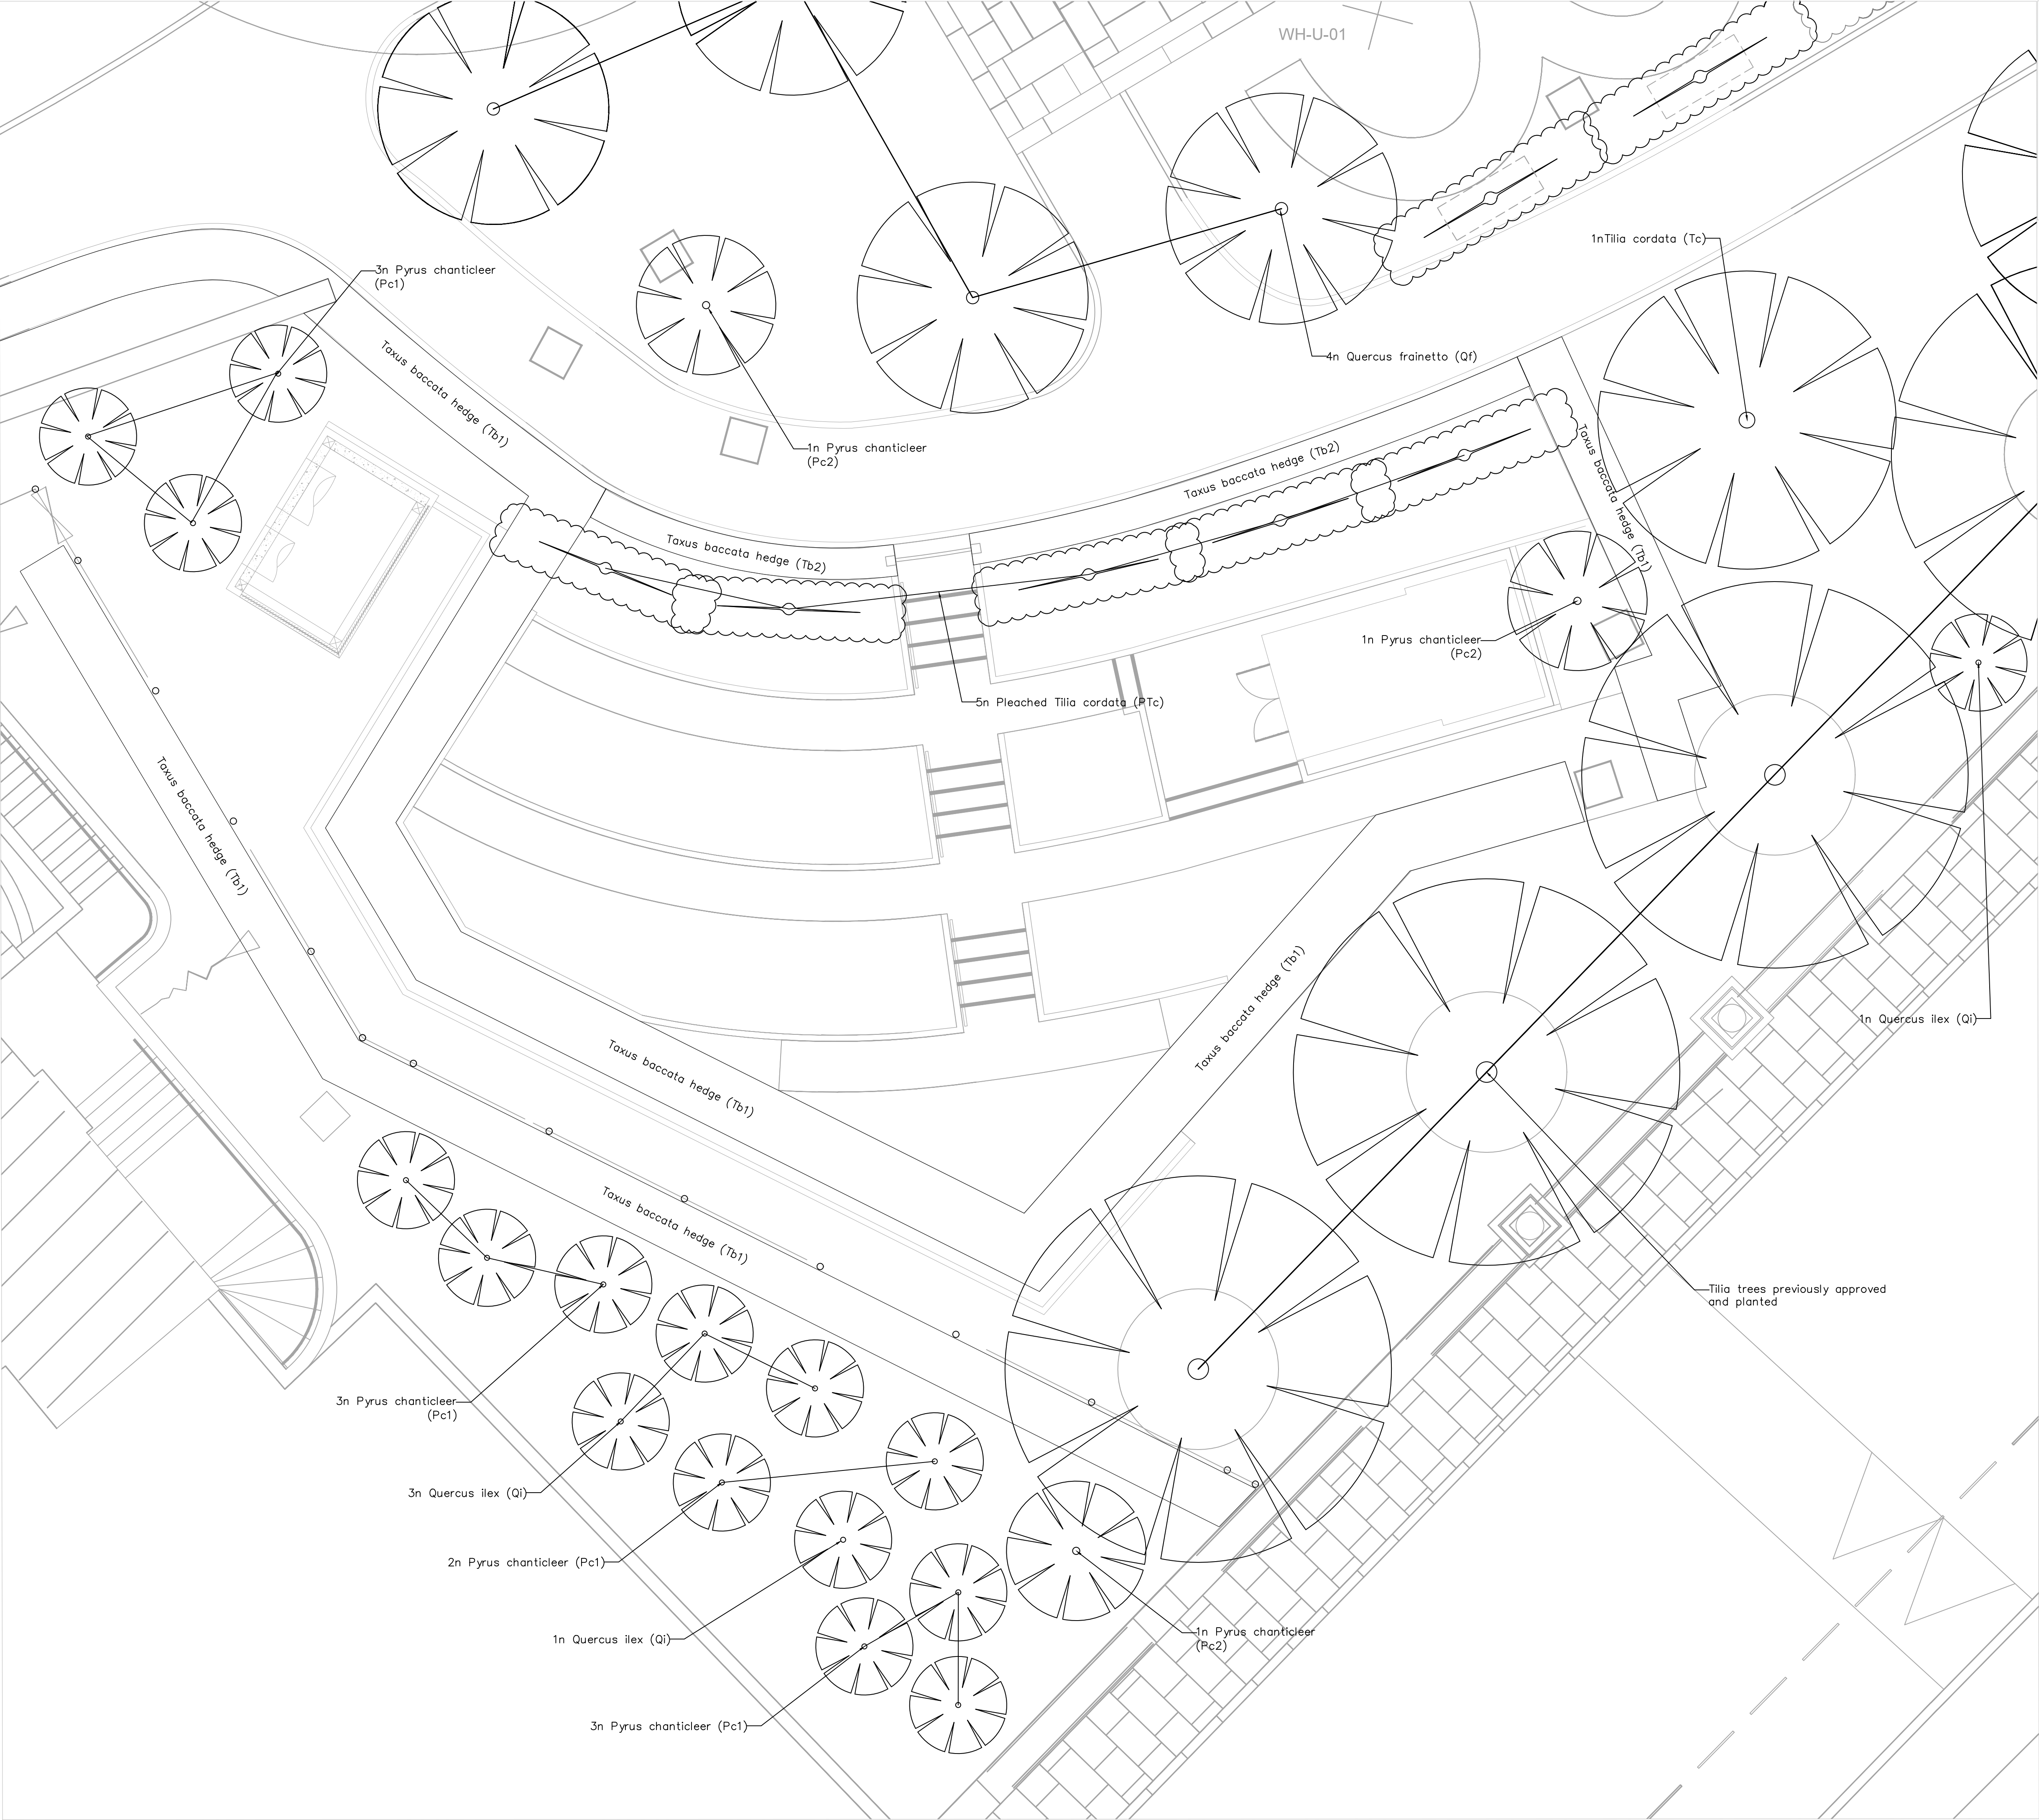

Abbreviation	Vegetation type	Species	Qty.	Size (girth/height)
Qi	Tree	Quercus ilex	5	20-25 cm
Qf	Tree	Quercus frainetto	4	30-35 cm
Pc1	Tree	Pyrus chanticleer	11	20-25 cm
Pc2	Tree	Pyrus chanticleer	3	30-35 cm
PTc	Pleached tree	Tilia cordata	5	50 cm
Tb1	Hedge	Taxus baccata	74 l.m.	2,4 m
Tb2	Hedge	Taxus baccata	15 l.m.	1,5 m
Tc	Tree	Tilia cordata	1	50 cm

Table 1: Planting schedule

WEST HILL WALL Vegetable garden— Tree Planting Plan		PROJECT H EXTERNAL WORKS	
PLANNING		601-P-1449	
General notes: 1. This drawing is to be read in conjunction with other C&M landscape drawings and specifications. 2. Any discrepancies between sources of information should be immediately notified to the Landscape Architect for clarification. 3. Do not scale off this drawing. 4. All dimensions in mm unless otherwise stated.		1:50 @ A1 04.04.2017 CP	