


**NOTES**  
Contractors must verify all dimensions before commencing any work or making any shop drawings.

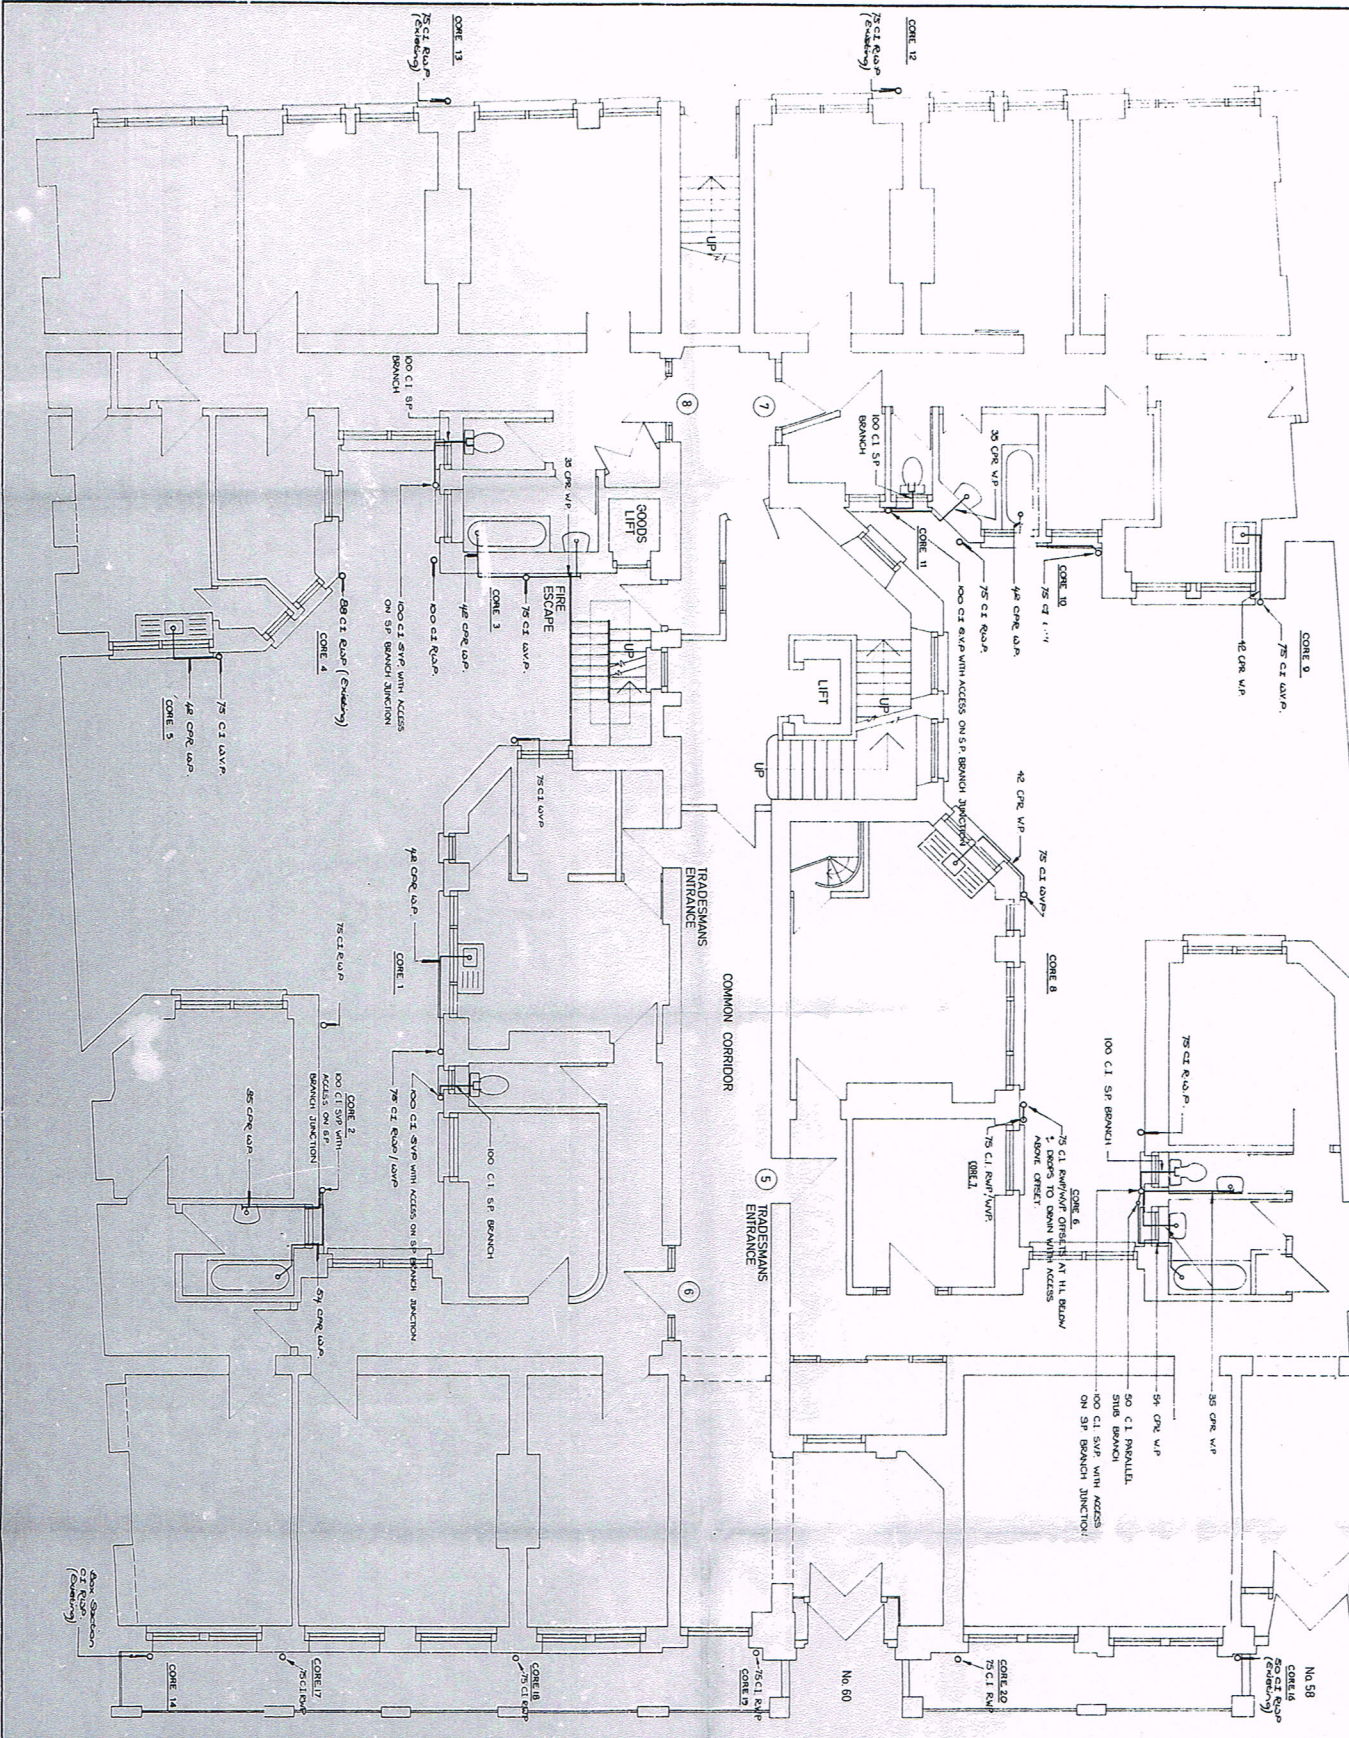

| Rev | Date | Description |
|-----|------|-------------|
**Project:** GREAT RUSSELL MANSIONS  
58-60 Great Russell Street  
London WC1.

**Title:** GROUND FLOOR  
ABOVE GROUND DRAINAGE

**Scale:** 1:50

**Date:** FEB 83

**Drawing Number:** CBP 2011/201

**THE CHAPMAN BATHIST PARTNERSHIP**  
Building Services Consultants  
32 St. George's Place  
Canterbury  
Kent  
CT1 1UT  
Telephone Canterbury 640711/4



# NOTES

Contractors must verify all dimensions before commencing any work or making any shop drawings.

