

Section

DO NOT SCALE


Notes

This detail assumes that the slab is in good - constructed to BS EN 1992 (Eurocode 2), and that the structure as a whole is of sufficient mass and quality to resist heads of water pressure as required by BS8102.

It is recommended that the slab be treated with Newton 906 Lime Inhibitor prior to installation of the Newton System.

To access the details mentioned above, relevant NBS Clauses, product data and MSDS sheets, please visit Technical resources via www.newtonwaterproofing.co.uk

Newton System 500

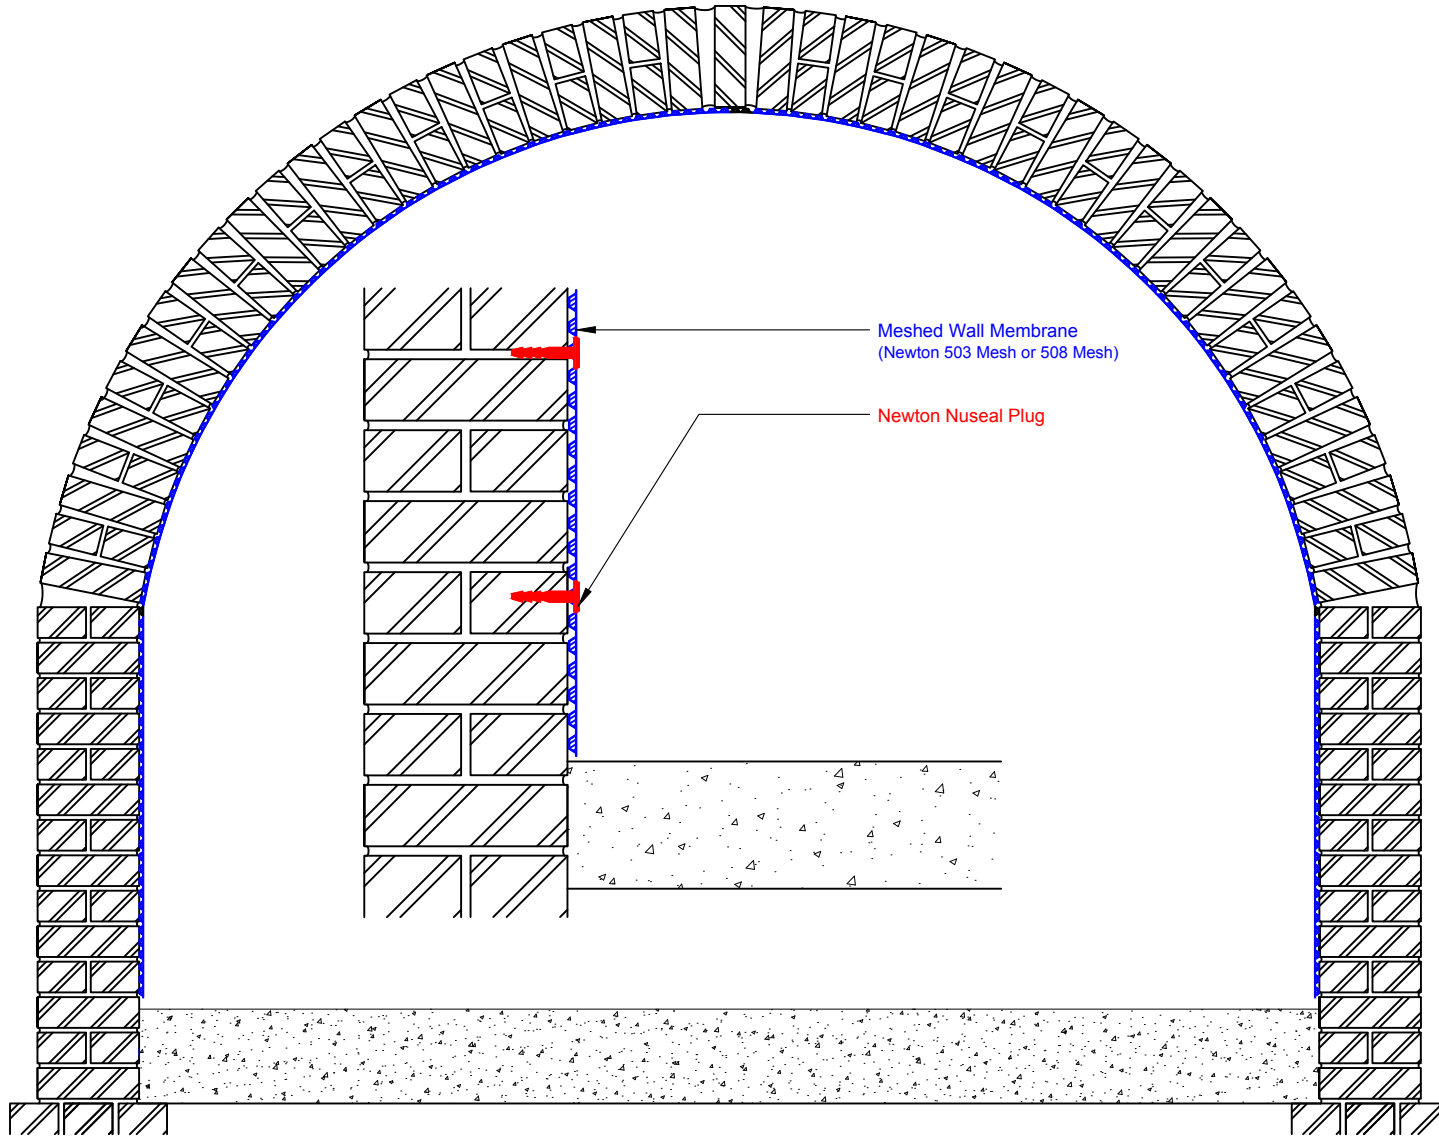

NOTE: This is a waterproofing detail. For the design of the structure, please use a professional designer. We strongly recommend that Newton waterproofing systems are installed by our NSBC registered contractors who will guarantee, insure and accept liability for both the design and the installation of our systems Please refer to product data sheets before installation of our products. John Newton reserves the right to update drawings.