Gundry + Ducker


Rosa's Seven Dials Historic Fabric to be retained April 2017



Second Floor- Original Panelled wall to be retained and made good.



Second Floor- Original Panelled wall to be retained and made good.

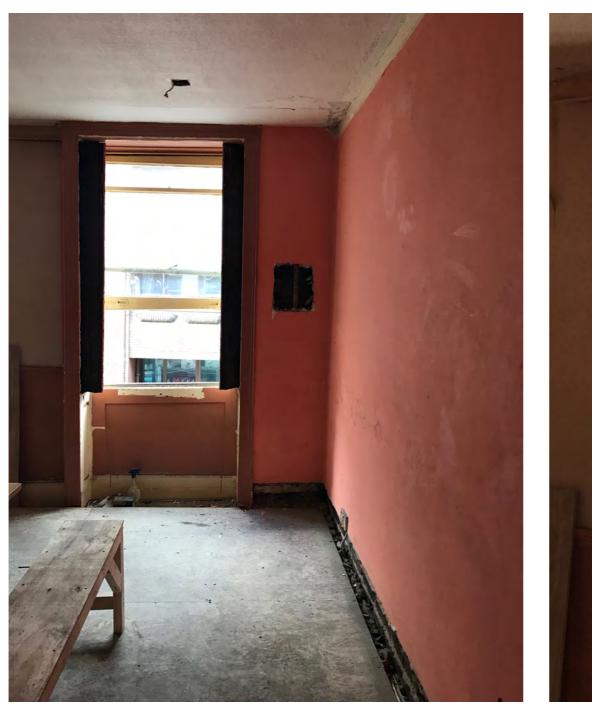



Second Floor- Original shutter boxes to retained and refurbished. Plaster to be made good and decorated.




Second Floor- Original shutter boxes to retained and refurbished.



Second & Third Floor- Original stair rising from first to third floor to be retained and made good.



Building Facade- Original blind box to be retained and refurbished.

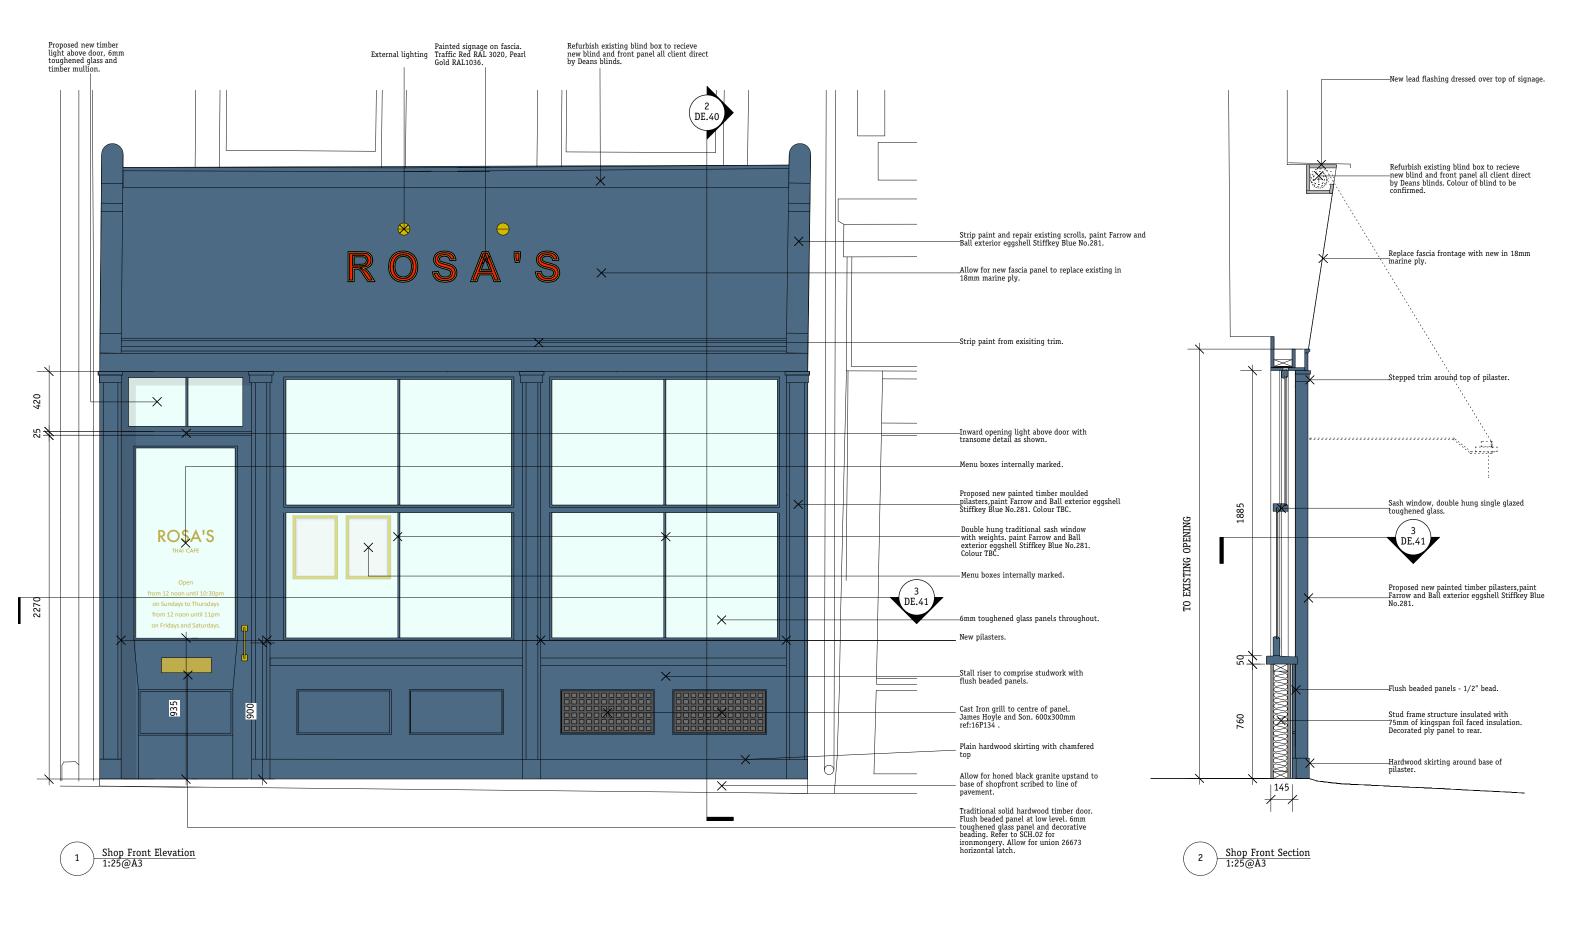

 Revision
 Date
 Description

 27.01.17
 Tender

 13.02.17
 Sent to Harper Signs

 A
 31.03.17
 Construction Rev A

Gundry & Ducker
Gundry & Ducker Architecture Ltd
3 Garrick Street
London WC2E 9BF
t +44(0)203 417 4895
info@gundryducker.com

 Drawing title
 Shop Front Detail

 Scale
 1:25@A3
 Drwg. No.
 Rev


 Date
 January 2016
 319.DE.40
 A

 Status
 Construction

Rosa's 26 Earlham Street

Do not scale. All dimensions to be confirmed on site.

Information to contained in this drawing is the sole copyright of the designs and is not to be considered without completion.

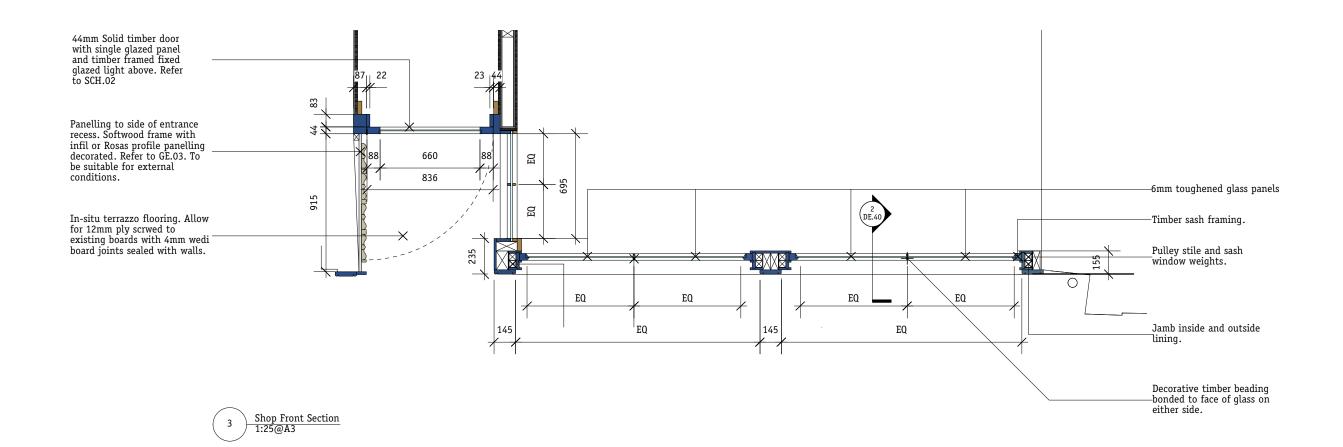

Gundry & Ducker

Gundry & Ducker Architecture Ltd
3 Garrick Street
London WC2E 9BF

t +44(0)203 417 4895
info@gundryducker.com

Do not scale. All dimensions to be confirmed on site.
Information contained in this drawing is the sole copyright of the designer
and is not to be reproduced without permission.


 Project
 Rosa's 26 Eartham Street

 Drawing title
 Shop Front Detail

 Scale
 1:25@A3
 Drwg. No.
 Rev

 Date
 January 2017
 319.DE.41
 A

 Status
 Construction

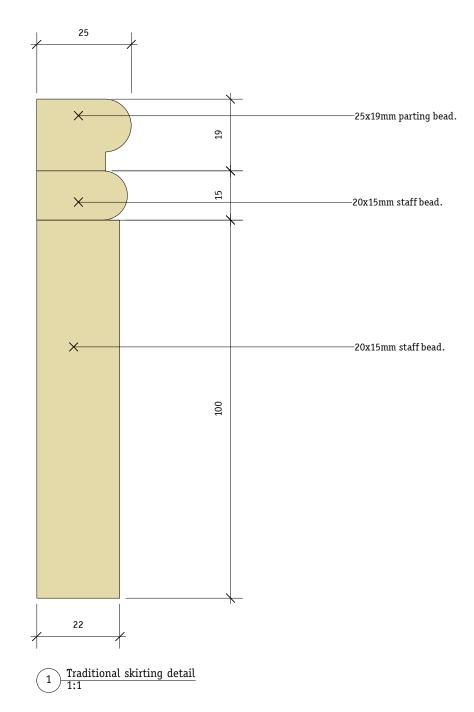

TRADITIONAL SKIRTING TO BE APPLIED TO STAIRWELL, STAIRWELL LOBBIES & SECOND FLOOR DINING ROOM.

rision Date Descri

Gundry & Ducker
Gundry & Ducker Architecture Ltd
3 Garrick Street
London WC2E 9BF

t +44(0)203 417 4895
info@gundryducker.com

Drawing title Third Floor Skirting Detail

Scale 1:2 @ A3 Drwg. No. Rev

Date February 2017 319.DE.48 Status Construction

Rosa's Seven Dials

Do not scale. All dimensions to be confirmed on site. Information contained in this drawing is the sole copyright of the designer and is not to be reproduced without permission.