




KEY

- [illegible]

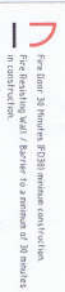

Run	Date	Description
-----	------	-------------



Drawn: N.B.
Date: October 2007
Scale: A1@1:100
File: UCL\EA\FD\207\F1*

Arthur Tattersall House
119-131 Gower Street
London
WC1E 6AP

THIRD FLOOR

DING, NO. 207-04-5



KEY


Fire door 30 minutes (FD30) means construction of fire resisting wall / door is minimum of 30 minutes in construction.


Rev.	Date	Description


 Project: 119-131 Gower Street

Arthur Tattersall House
 119-131 Gower Street
 London
 WC1E 6AP

SECOND FLOOR
 Fire Safety & Fire Brigade Contingency Plans

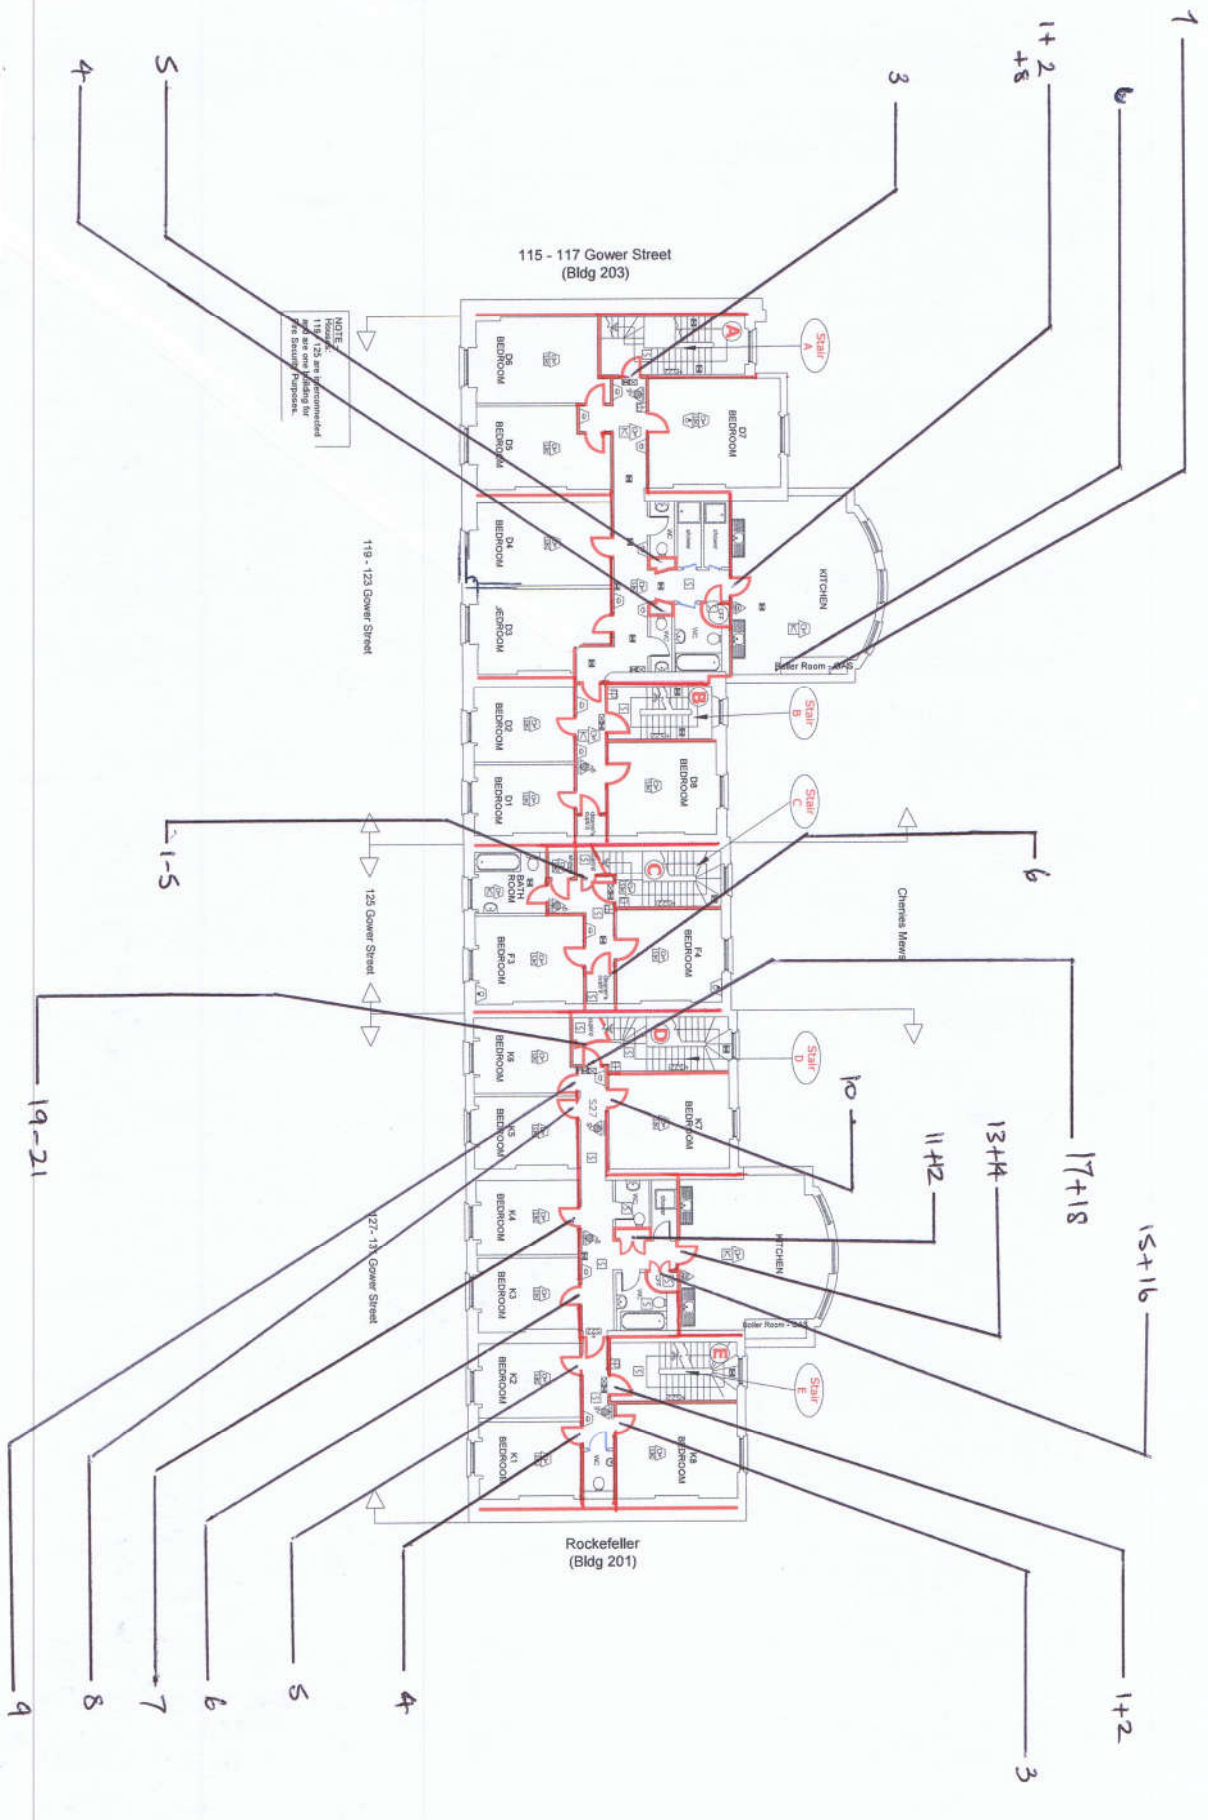

NOTE:

NOTES

DO NOT SCALE OFF THIS DRAWING.
ALL DIMENSIONS MUST BE CHECKED ON SITE
PRIOR TO ANY WORK BEING PUT IN HAND.
ANY DISCREPANCIES ARE TO BE BROUGHT TO
THE ATTENTION OF THE PROJECT MANAGER
IMMEDIATELY UPON DISCOVERY.



KEY

- [illegible]

Fire-Resisting Wall / Barrier to a minimum of 30 minutes
in construction.

Rev.	Date	Description
------	------	-------------

Driver: N.B.
Date: October 2007
Scale: A1@1:100
File: UCL/E&F/D/207/Free

Arthur Tattersall House
119-131 Gower Street
London
WC1E 6AP

FIRST FLOOR

Fire Safety & Fire Brigade Contingency Plans

DWG. NO. 207-04-3

103