



CC - 44 Coity Rd: Existing Section looking East 1:50 @A1

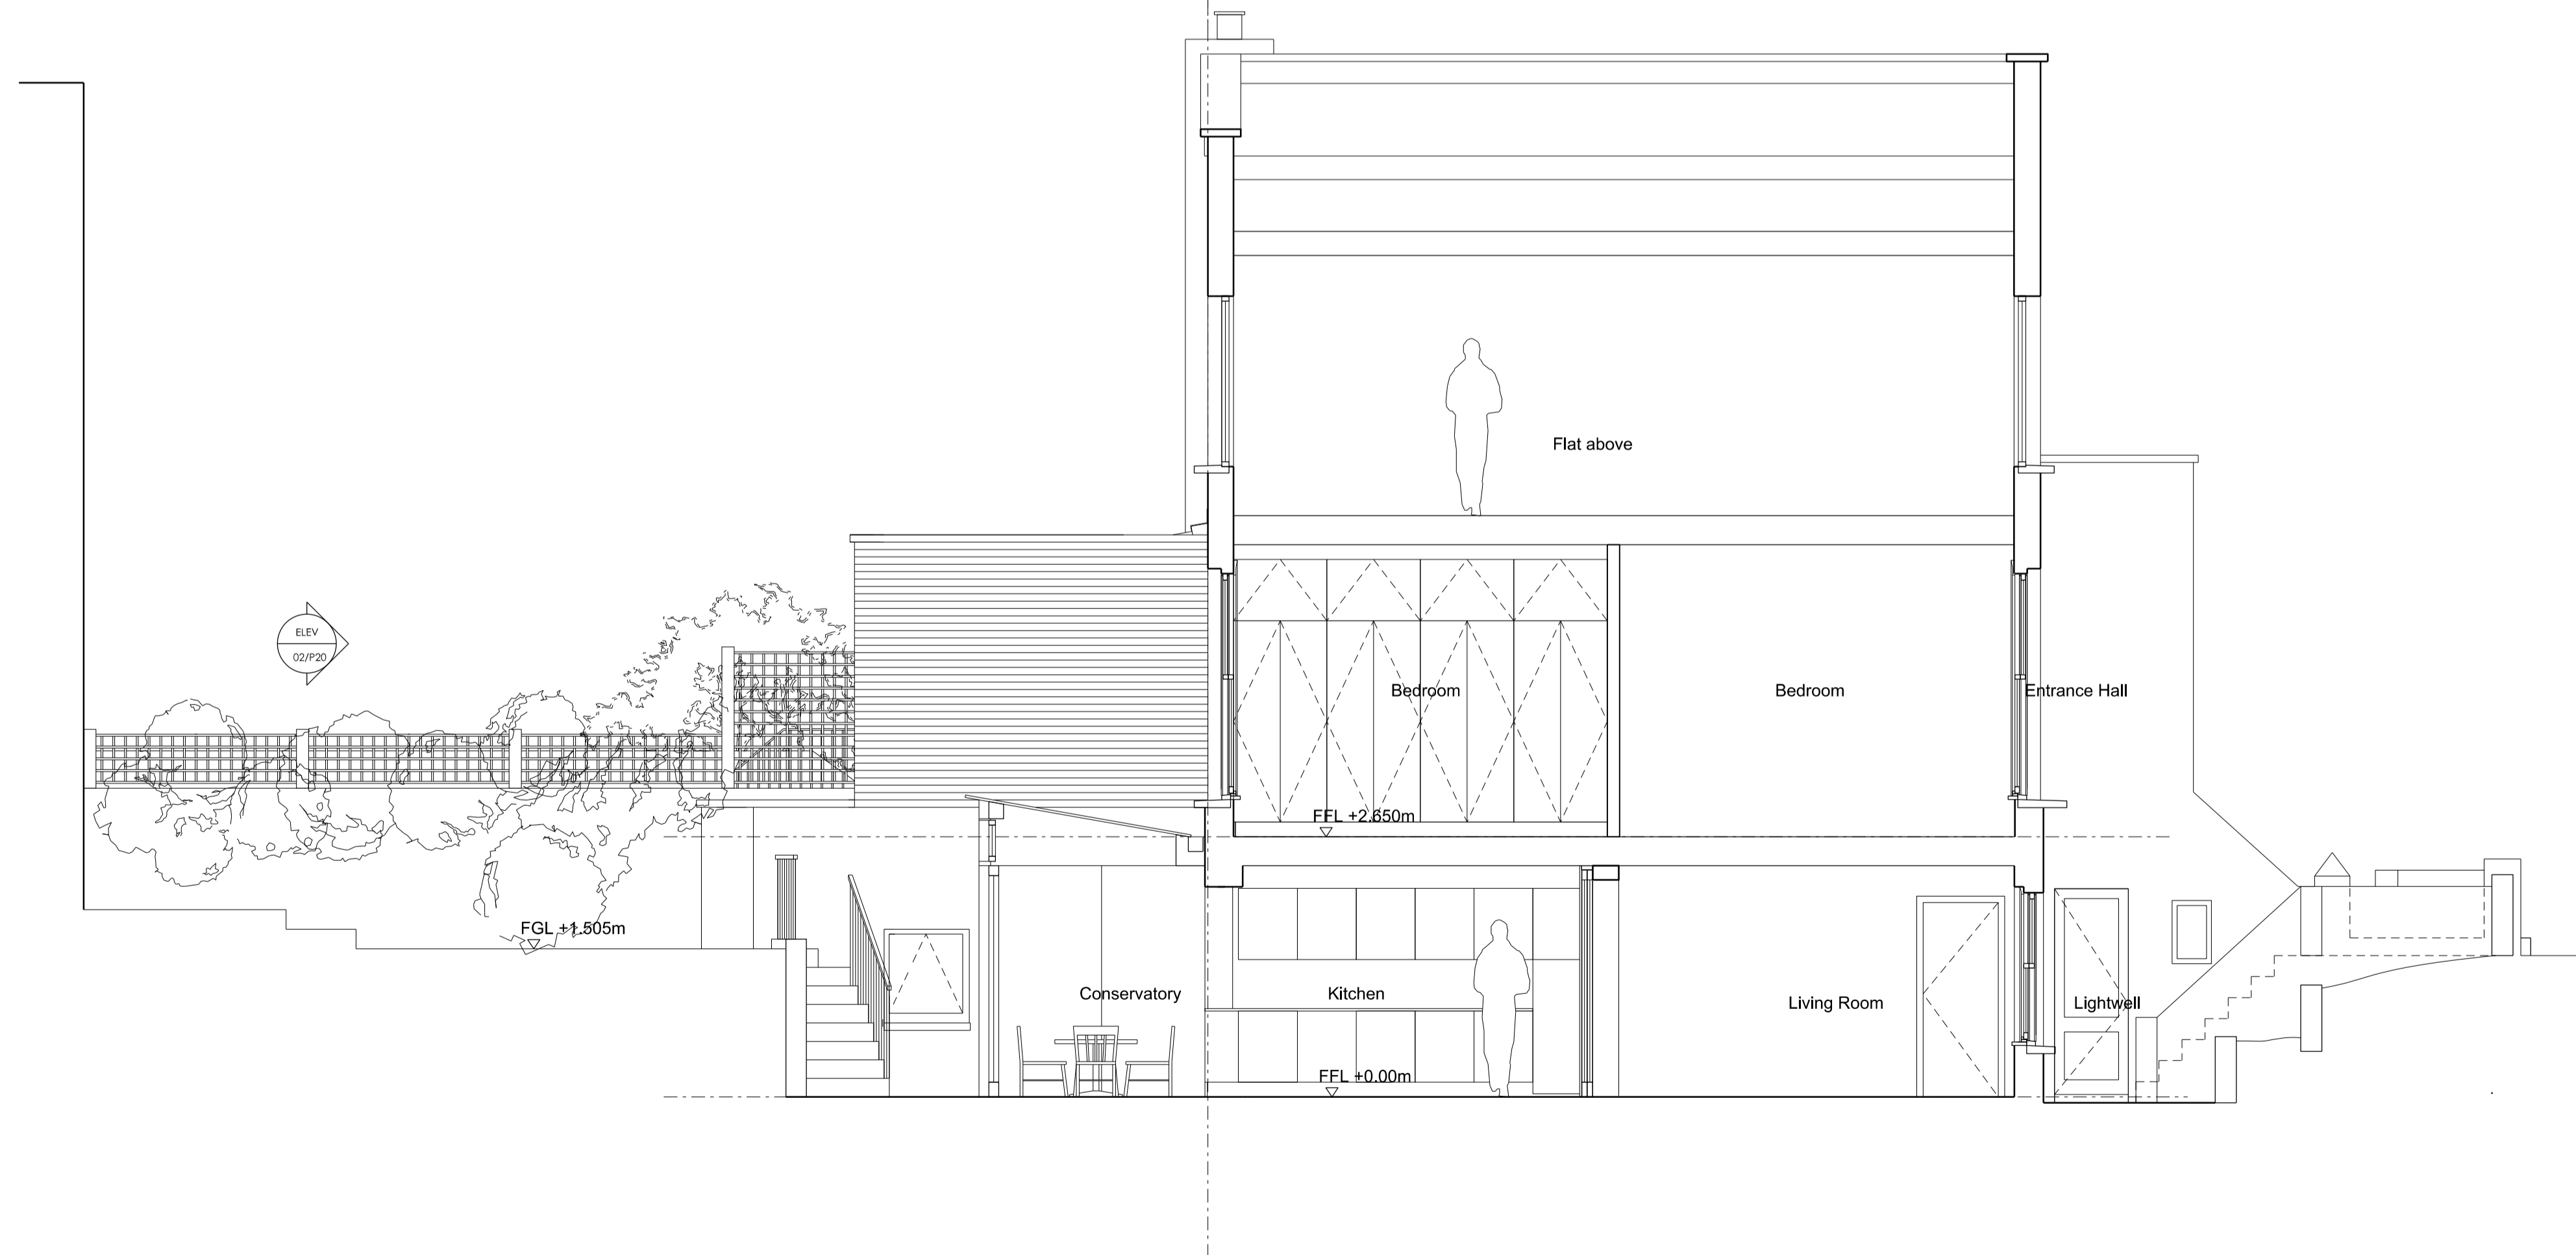

CC - 44 Coity Rd: Proposed Section Looking East 1:50 @A1

NOTES:

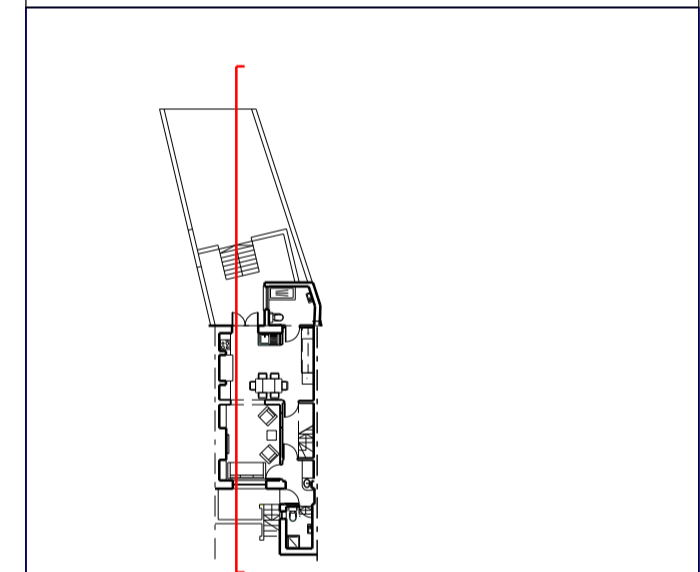

REV	DATE	DETAIL	DRN	CHK

PROJECT TITLE
NEW EXTENSIONS
 42A & 44 Coity Rd, KENTISH TOWN

DRAWING TITLE
**Section CC:
 44 Coity Rd - Existing & Proposed**

DATE	07.04.2017	SCALE	1:50 @A1 1:100 @A3
STATUS	PLANNING	DRAWN	AA
		CHECKED	

DRAWING NUMBER	42A & 44_Coity_P_16	REVISION	00
----------------	---------------------	----------	----

Alexander Abbey, 42A Coity Rd, Kentish Town, London NW5 4RY.
 Mob: 07791 731 121, e-mail: alex.abbey@cullinstudio.com
 © Alexander Abbey 2017

