



AA - 42A Coity Rd: Existing Section looking East 1:50 @A1

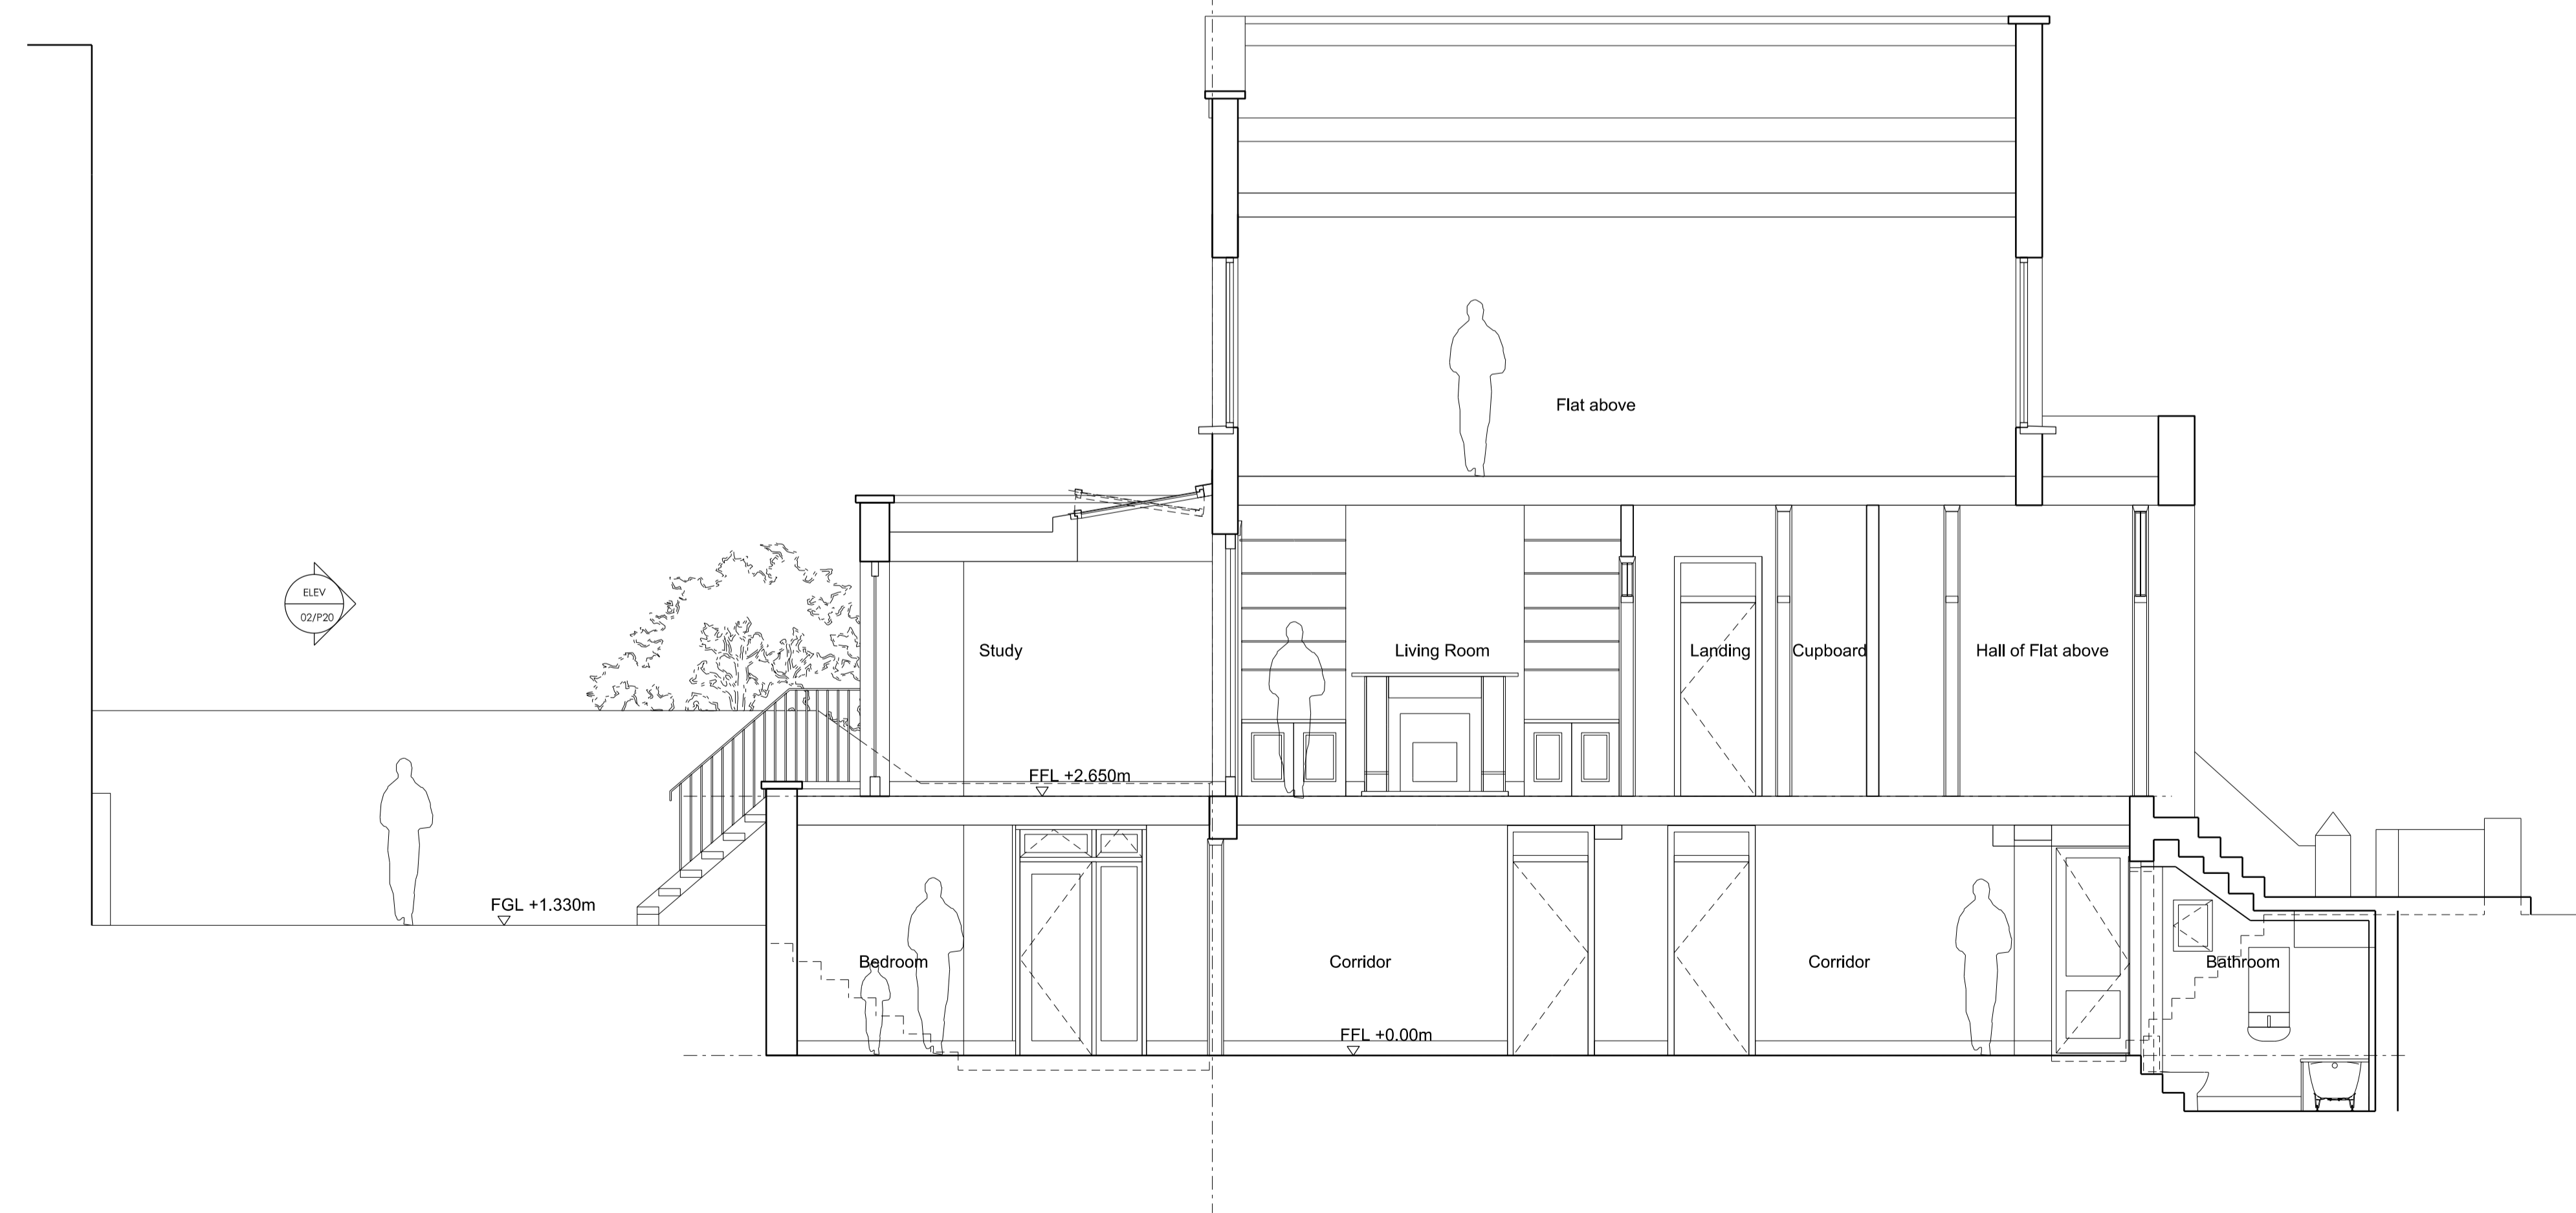

AA - 42A Coity Rd: Proposed Section Looking East 1:50 @A1

NOTES:

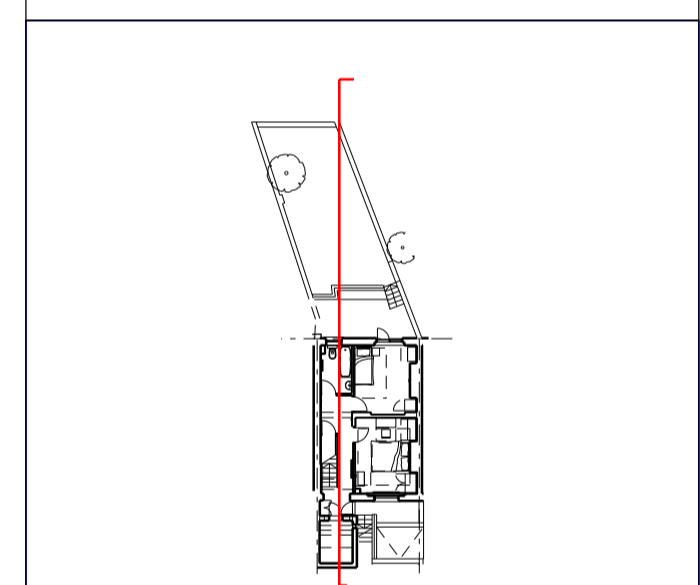

REV	DATE	DETAIL	DRN	CHK

PROJECT TITLE
NEW EXTENSIONS
 42A & 44 Coity Rd, KENTISH TOWN

DRAWING TITLE
Section AA:
42A Coity Rd, Existing & Proposed

DATE	SCALE
07.04.2017	1:50 @A1 1:100 @B3
STATUS	CHECKED
DRAFT	AA

DRAWING NUMBER	REVISION
42A & 44_Coity_P_10	/

Alexander Abbey, 42A Coity Rd, Kentish Town, London NW5 4RY.
 Mob: 07791 731 121. e-mail: alex.abbey@cullinstudio.com
 © Alexander Abbey 2017

