



BB - 44 Coity Rd: Existing Section looking East 1:50 @A1

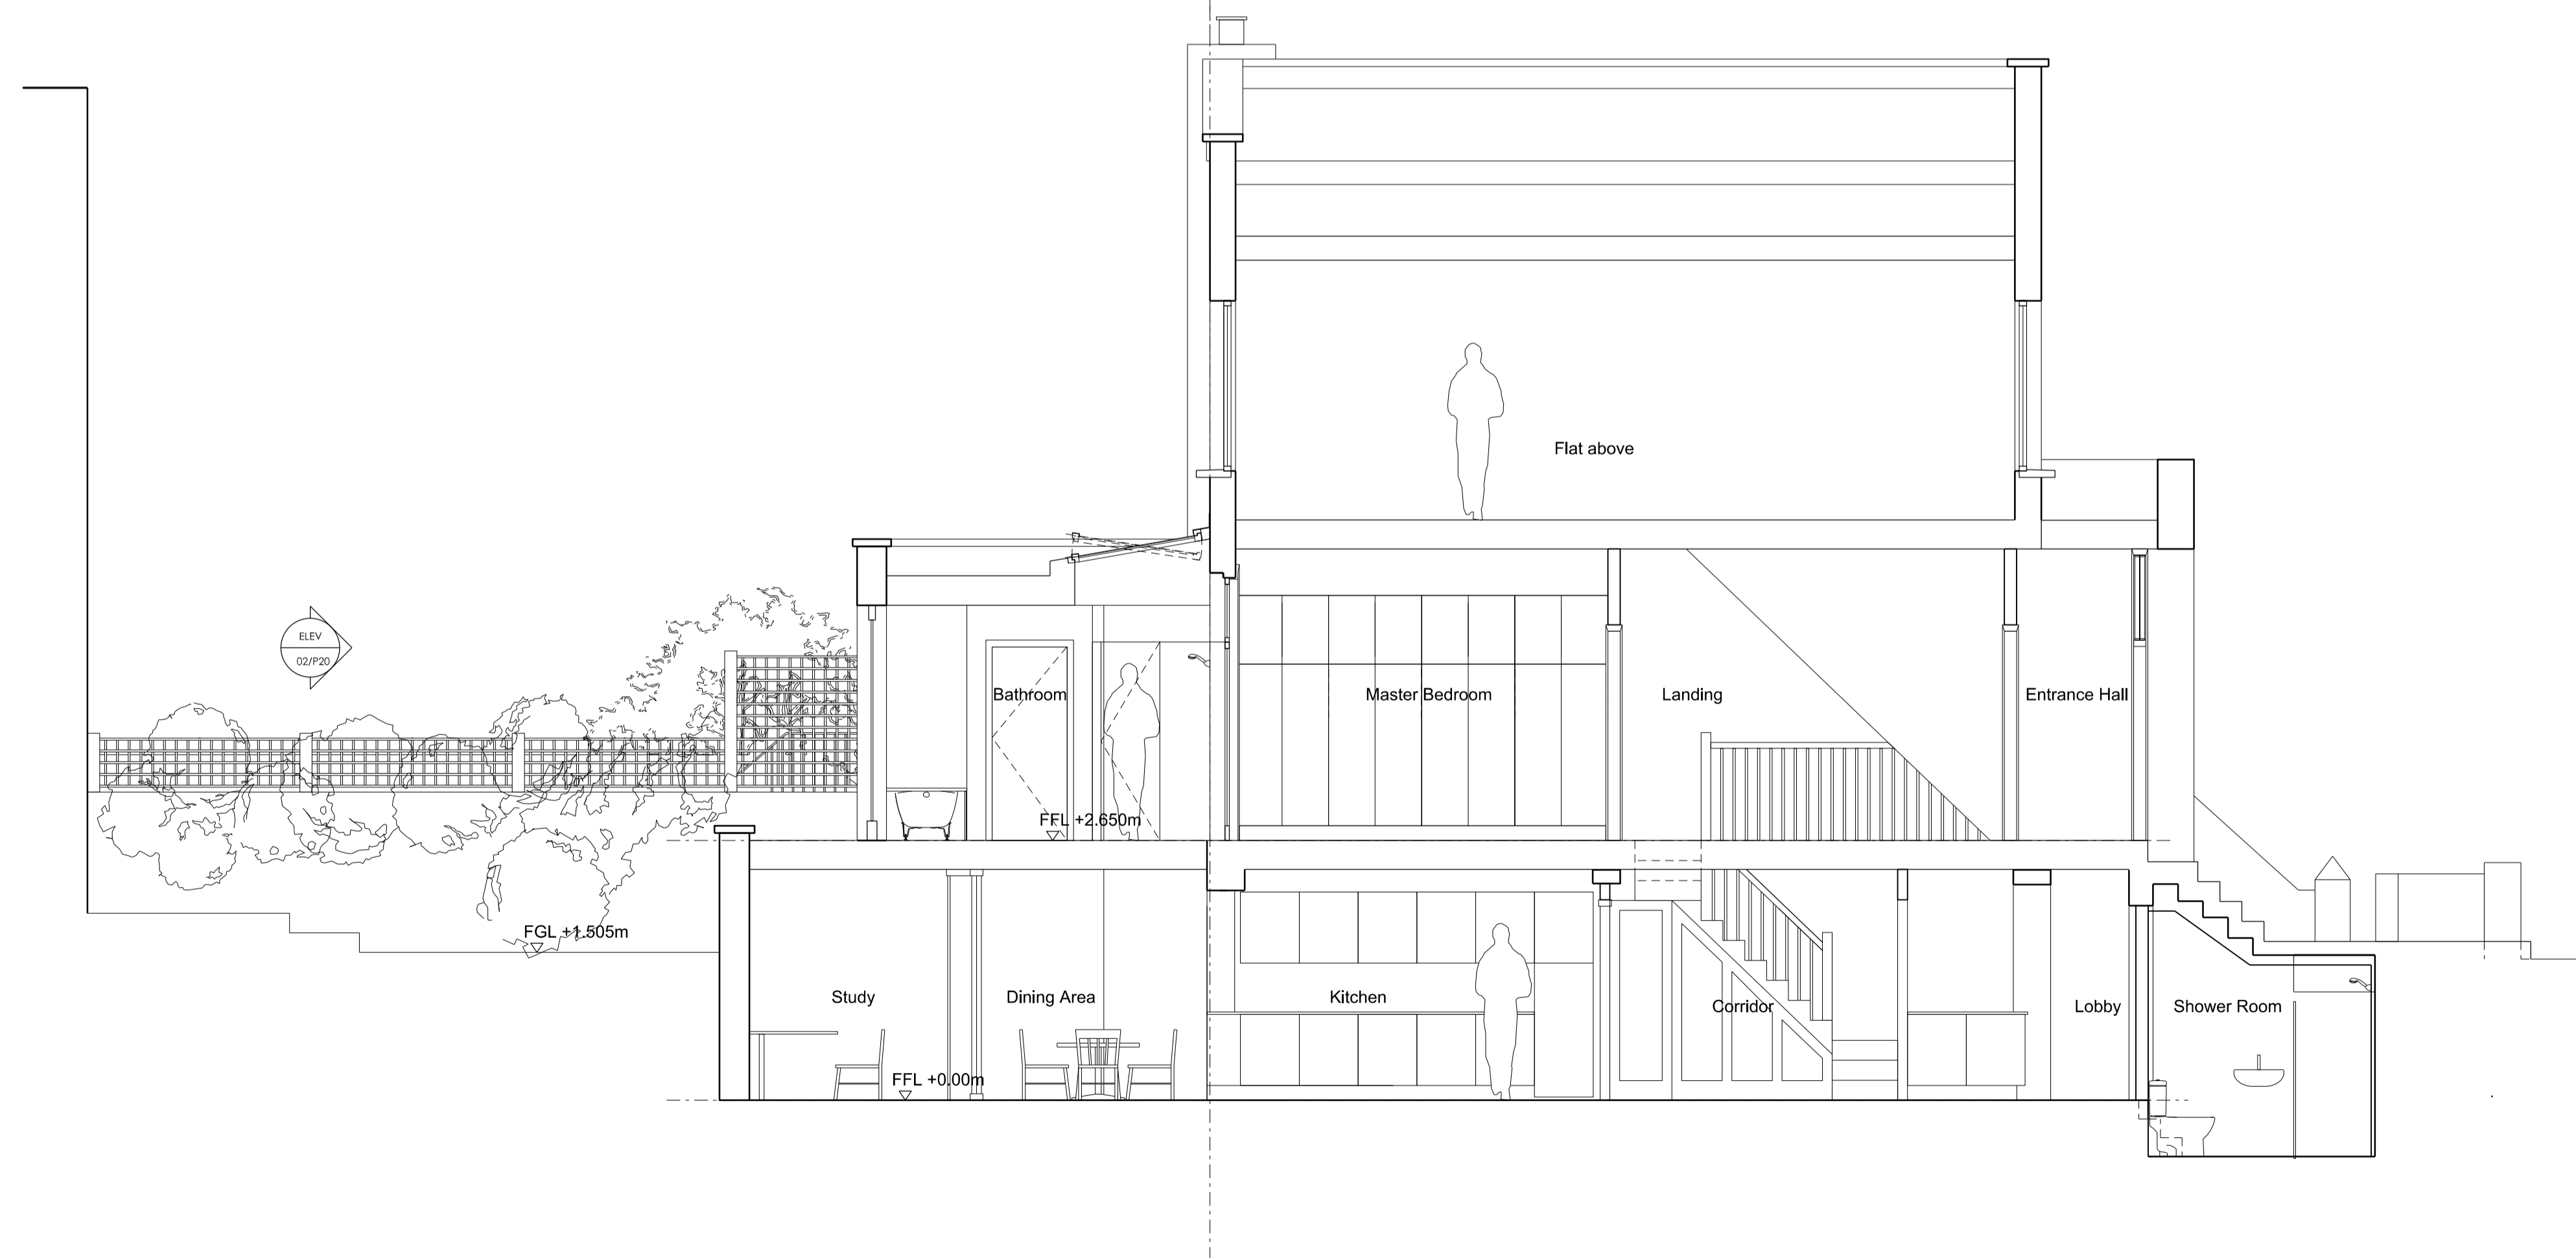

BB - 44 Coity Rd: Proposed Section Looking East 1:50 @A1

NOTES:

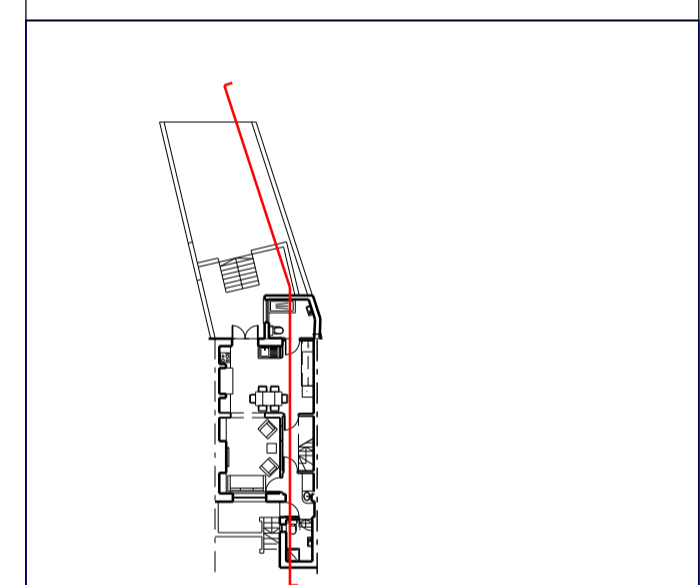

REV	DATE	DETAIL	DRN	CHK

PROJECT TITLE  
**NEW EXTENSIONS**  
 42A & 44 Coity Rd, KENTISH TOWN

DRAWING TITLE  
**Section BB:  
 44 Coity Rd - Existing & Proposed**

DATE 07.04.2017	SCALE 1:50 @A1 1:100 @B3
STATUS PLANNING	DRAWN AA
	CHECKED

DRAWING NUMBER 42A & 44_Coity_P_15	REVISION /
---------------------------------------	---------------

Alexander Abbey, 42A Coity Rd, Kentish Town, London NW5 4RY.  
 Mob: 07791 731 121, e-mail: alex.abbey@cullinastudio.com  
 © Alexander Abbey 2017

