
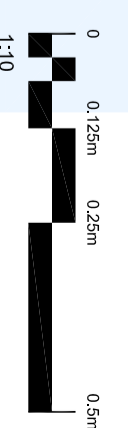


Cross section through roof light

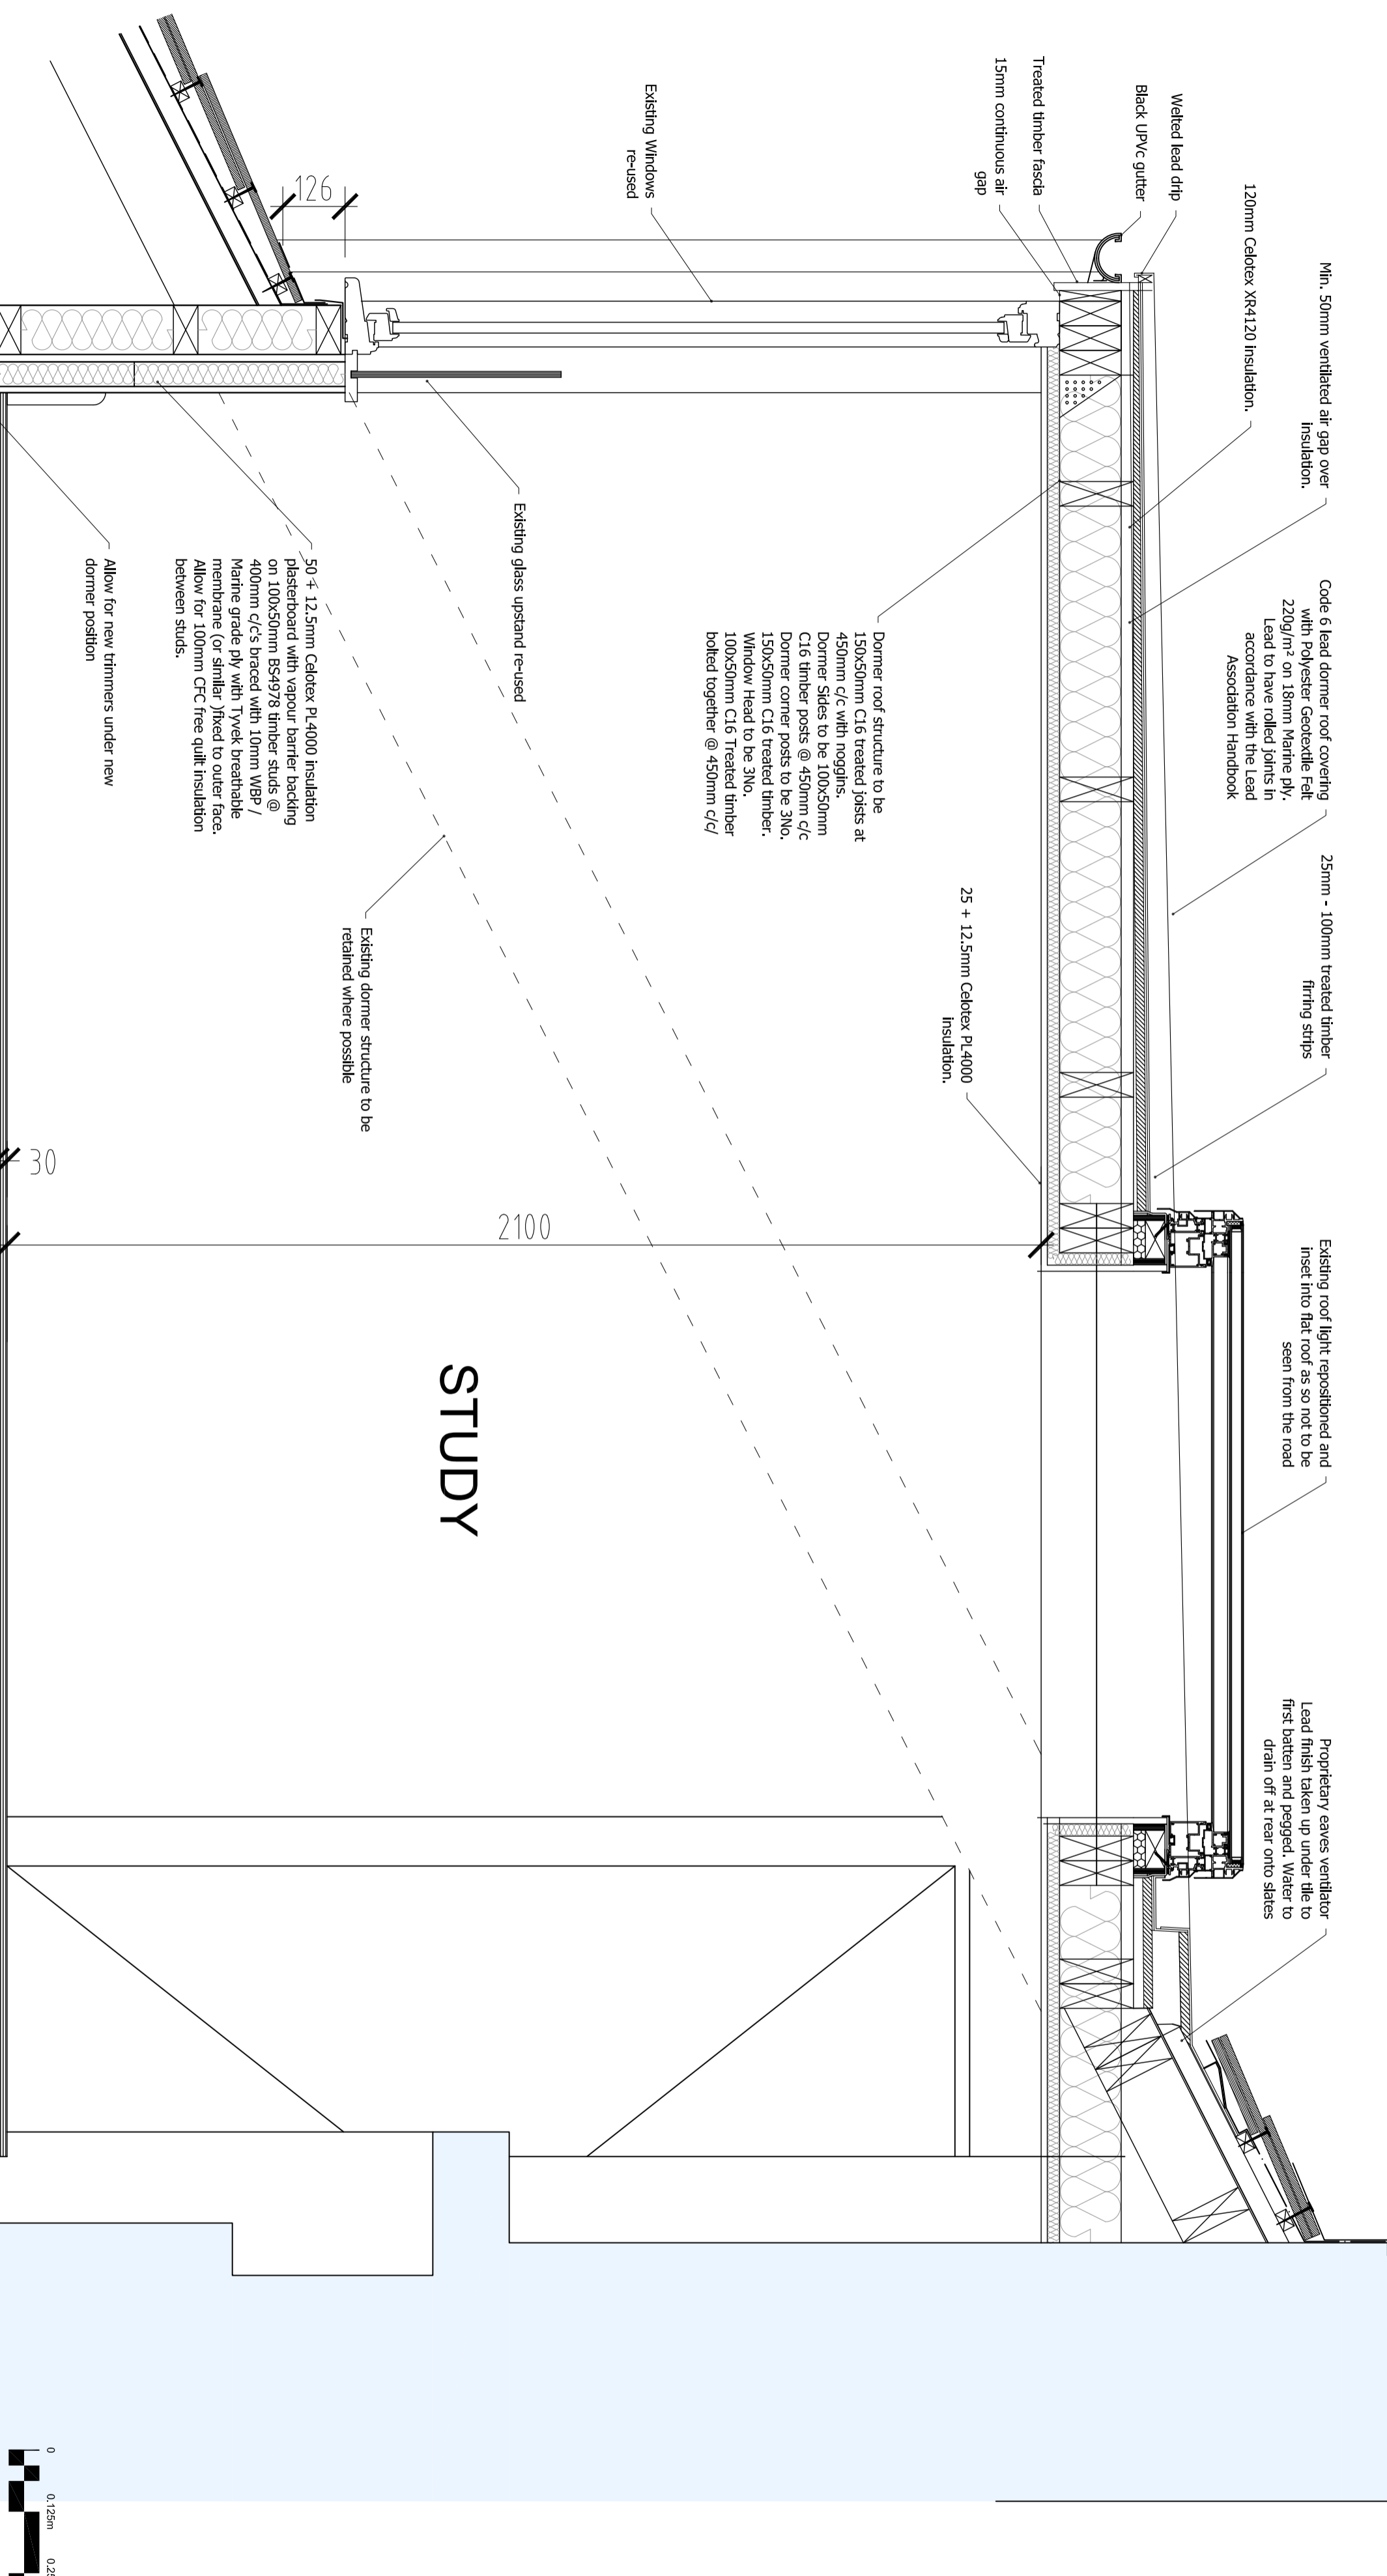

Client	12 Provost Road London
Drawing No	11WP17-2R-005
Revision	SC
Date	Feb '17
Scales	1:10 @ A2
Drawn	CAB
Checked	SC

Contract
12 Provost Road
London

Drawing
Proposed Remedial Works
to Dormer Windows - Section A-A

the winter partnership
 chartered building surveyors
 property consultants
 24 rottingdean place
 falmer road
 brighton bn2 7fs
 t01273 309801
 t01273 271184
 e scooper@winterpartnership.co.uk