

CAMDEN  
HIGH  
STREET.



N° 216

RETAIL UNIT

STORE

216 CAMDEN  
HIGH ST

EXISTING SECTION (A)

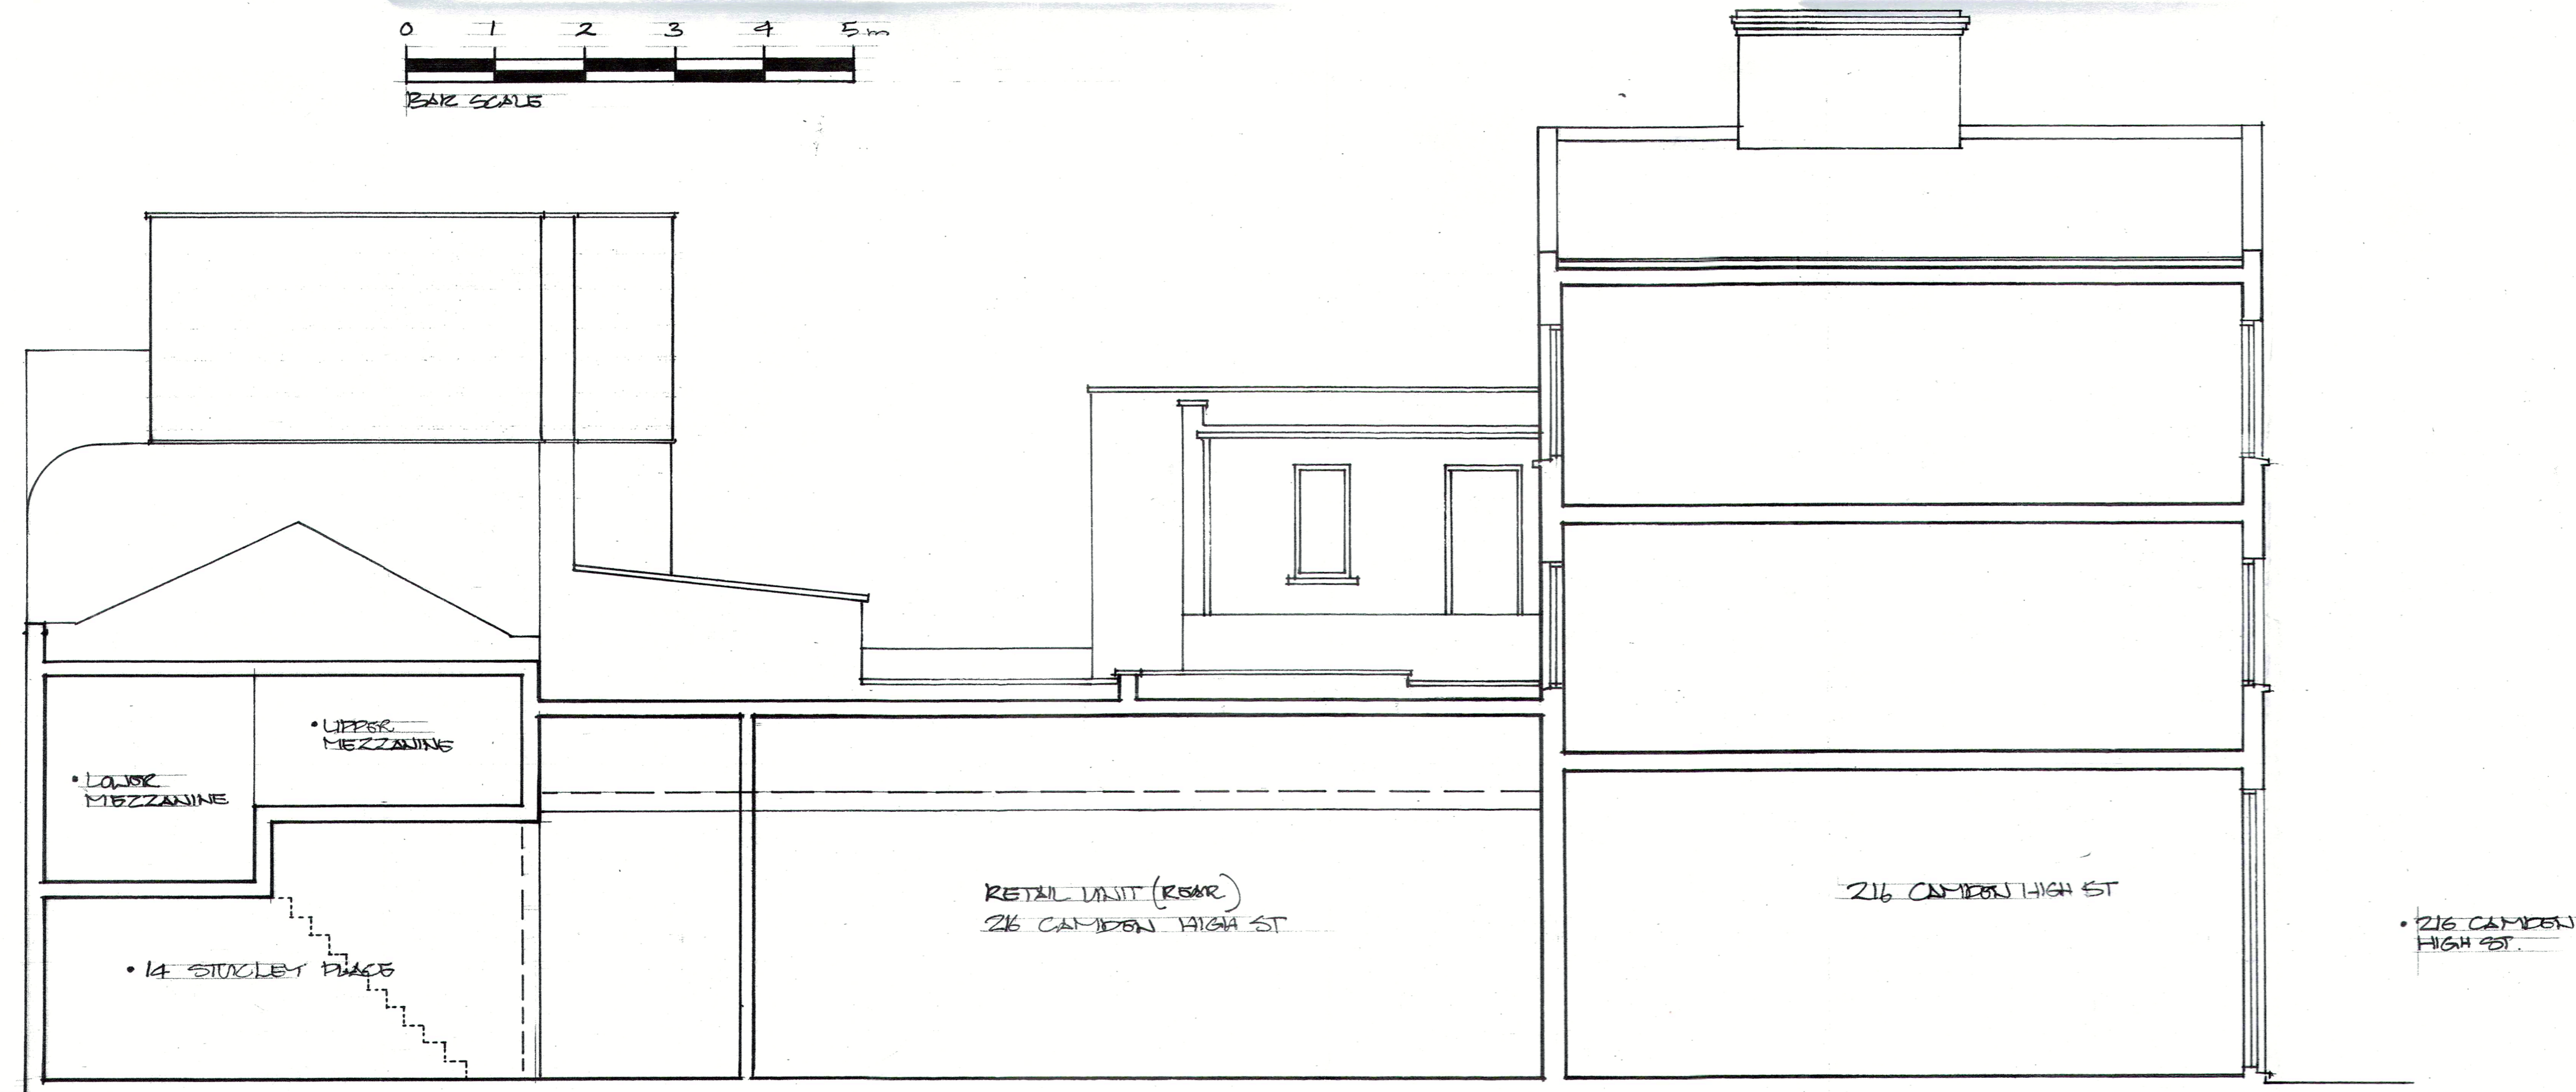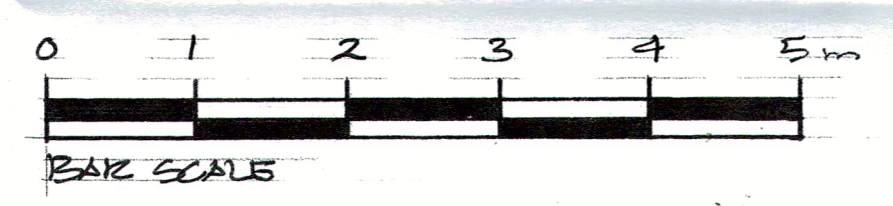

14 STUCKLEY  
PLACE

LOWER  
MEZZANINE

UPPER  
MEZZANINE

14 STUCKLEY  
PLACE

RETAIL UNIT (REAR)  
216 CAMDEN HIGH ST

216 CAMDEN HIGH ST

216 CAMDEN  
HIGH ST

EXISTING SECTION (B)

DATE	REVISIONS	REV
<small>THIS DRAWING IS THE COPYRIGHT OF THE ARCHITECT AND SHOULD NOT BE REPRODUCED WITHOUT WRITTEN CONSENT. DO NOT SCALE FROM THIS DRAWING. ONLY FIGURED DIMENSIONS SHOULD BE REFERRED TO. ANY DISCREPANCIES SHOULD BE REPORTED TO THE ARCHITECT IMMEDIATELY.</small>		
PROJECT		
14 STUCKLEY PLACE		
LONDON		
DRAWING		
EXISTING SECTIONS A & B		
DATE	transformation	
DELT.	ARCHITECTS	
COMPUTER	17 BONNY STREET LONDON NW1 9PE	
	TEL: 020 7424 0122 FAX: 020 7424 0133	
	e-mail: info@transformation-architects.co.uk	
SCALE	DWG. No.	REV. No.
1:50	10000-000	000