




Appendix 8 Rev 01

- Swept path drawings for vehicle routes to and from the site.

60-70 Shorts Gardens & 14-16 Betterton Street CMP

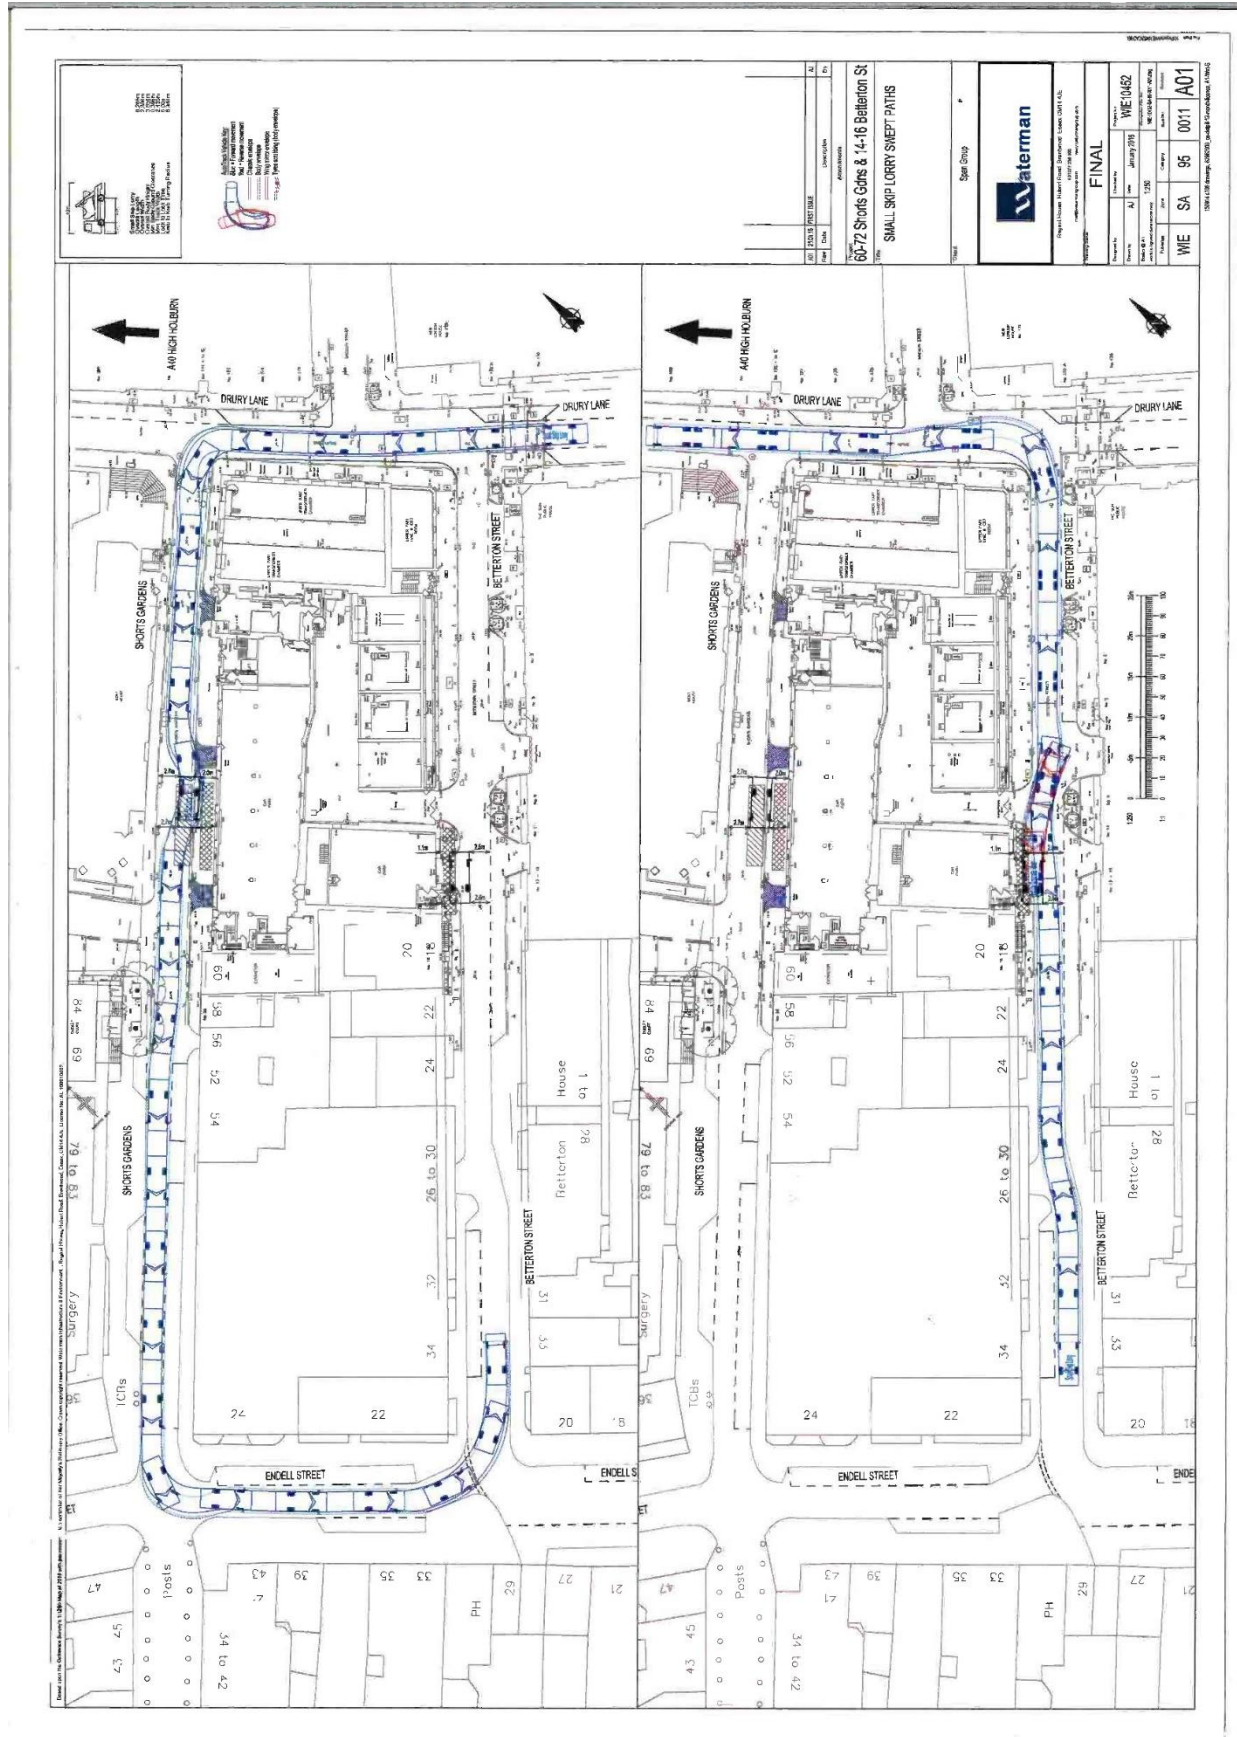

60-70 Shorts Gardens & 14-16 Betterton Street CMP

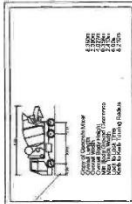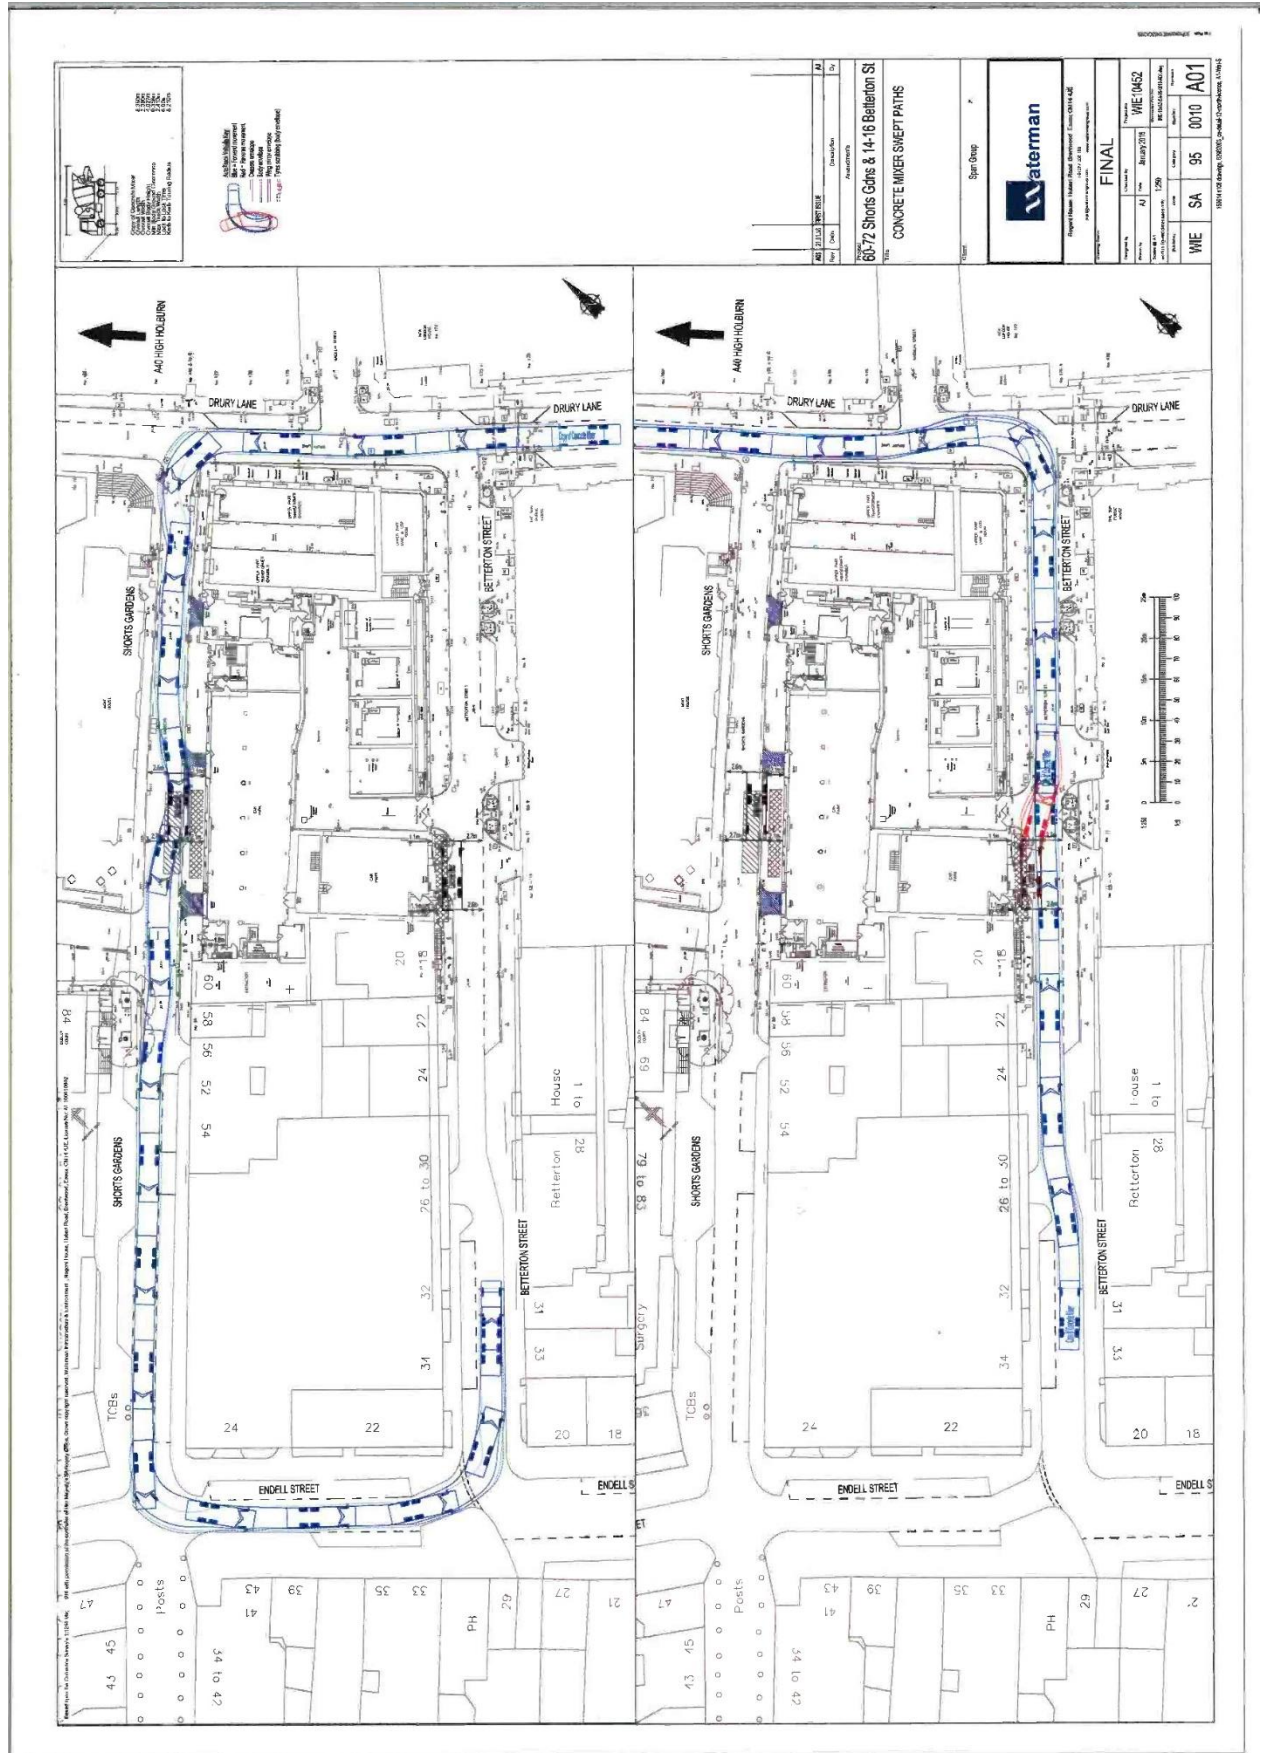




FINAL

