
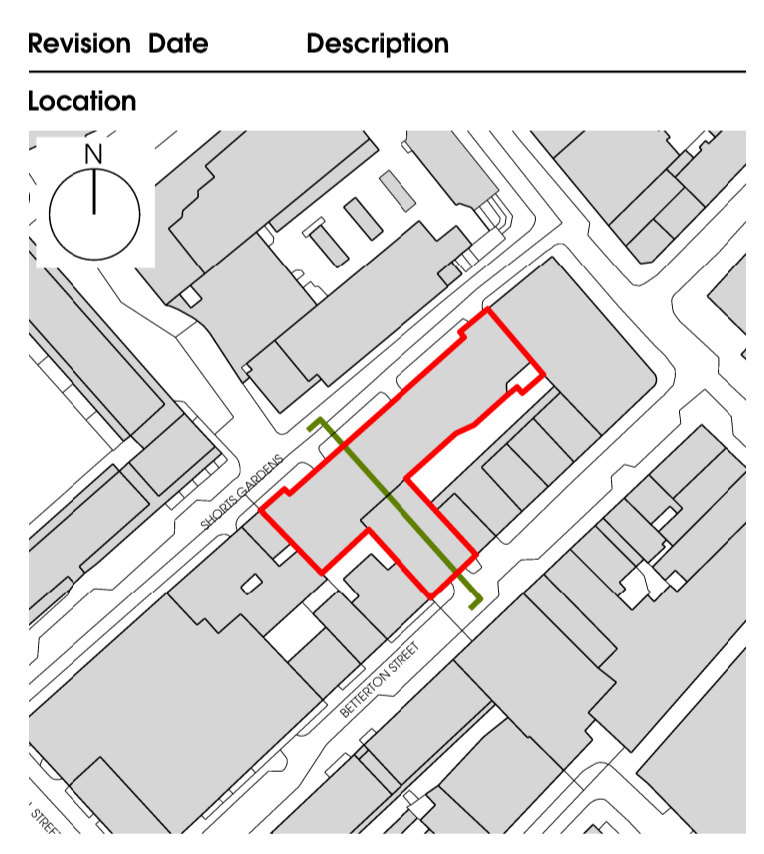


**Notes**  
 Contractor to check all dimensions on site. Do not scale from this drawing. Stanton Williams to be advised of any variation between the drawings and site conditions.  
 © Stanton Williams.  
 All rights described in Chapter IV of the Copyright, Designers and Patents Act 1998 have been asserted.  
 To be read in conjunction with the specification and all relevant drawings.

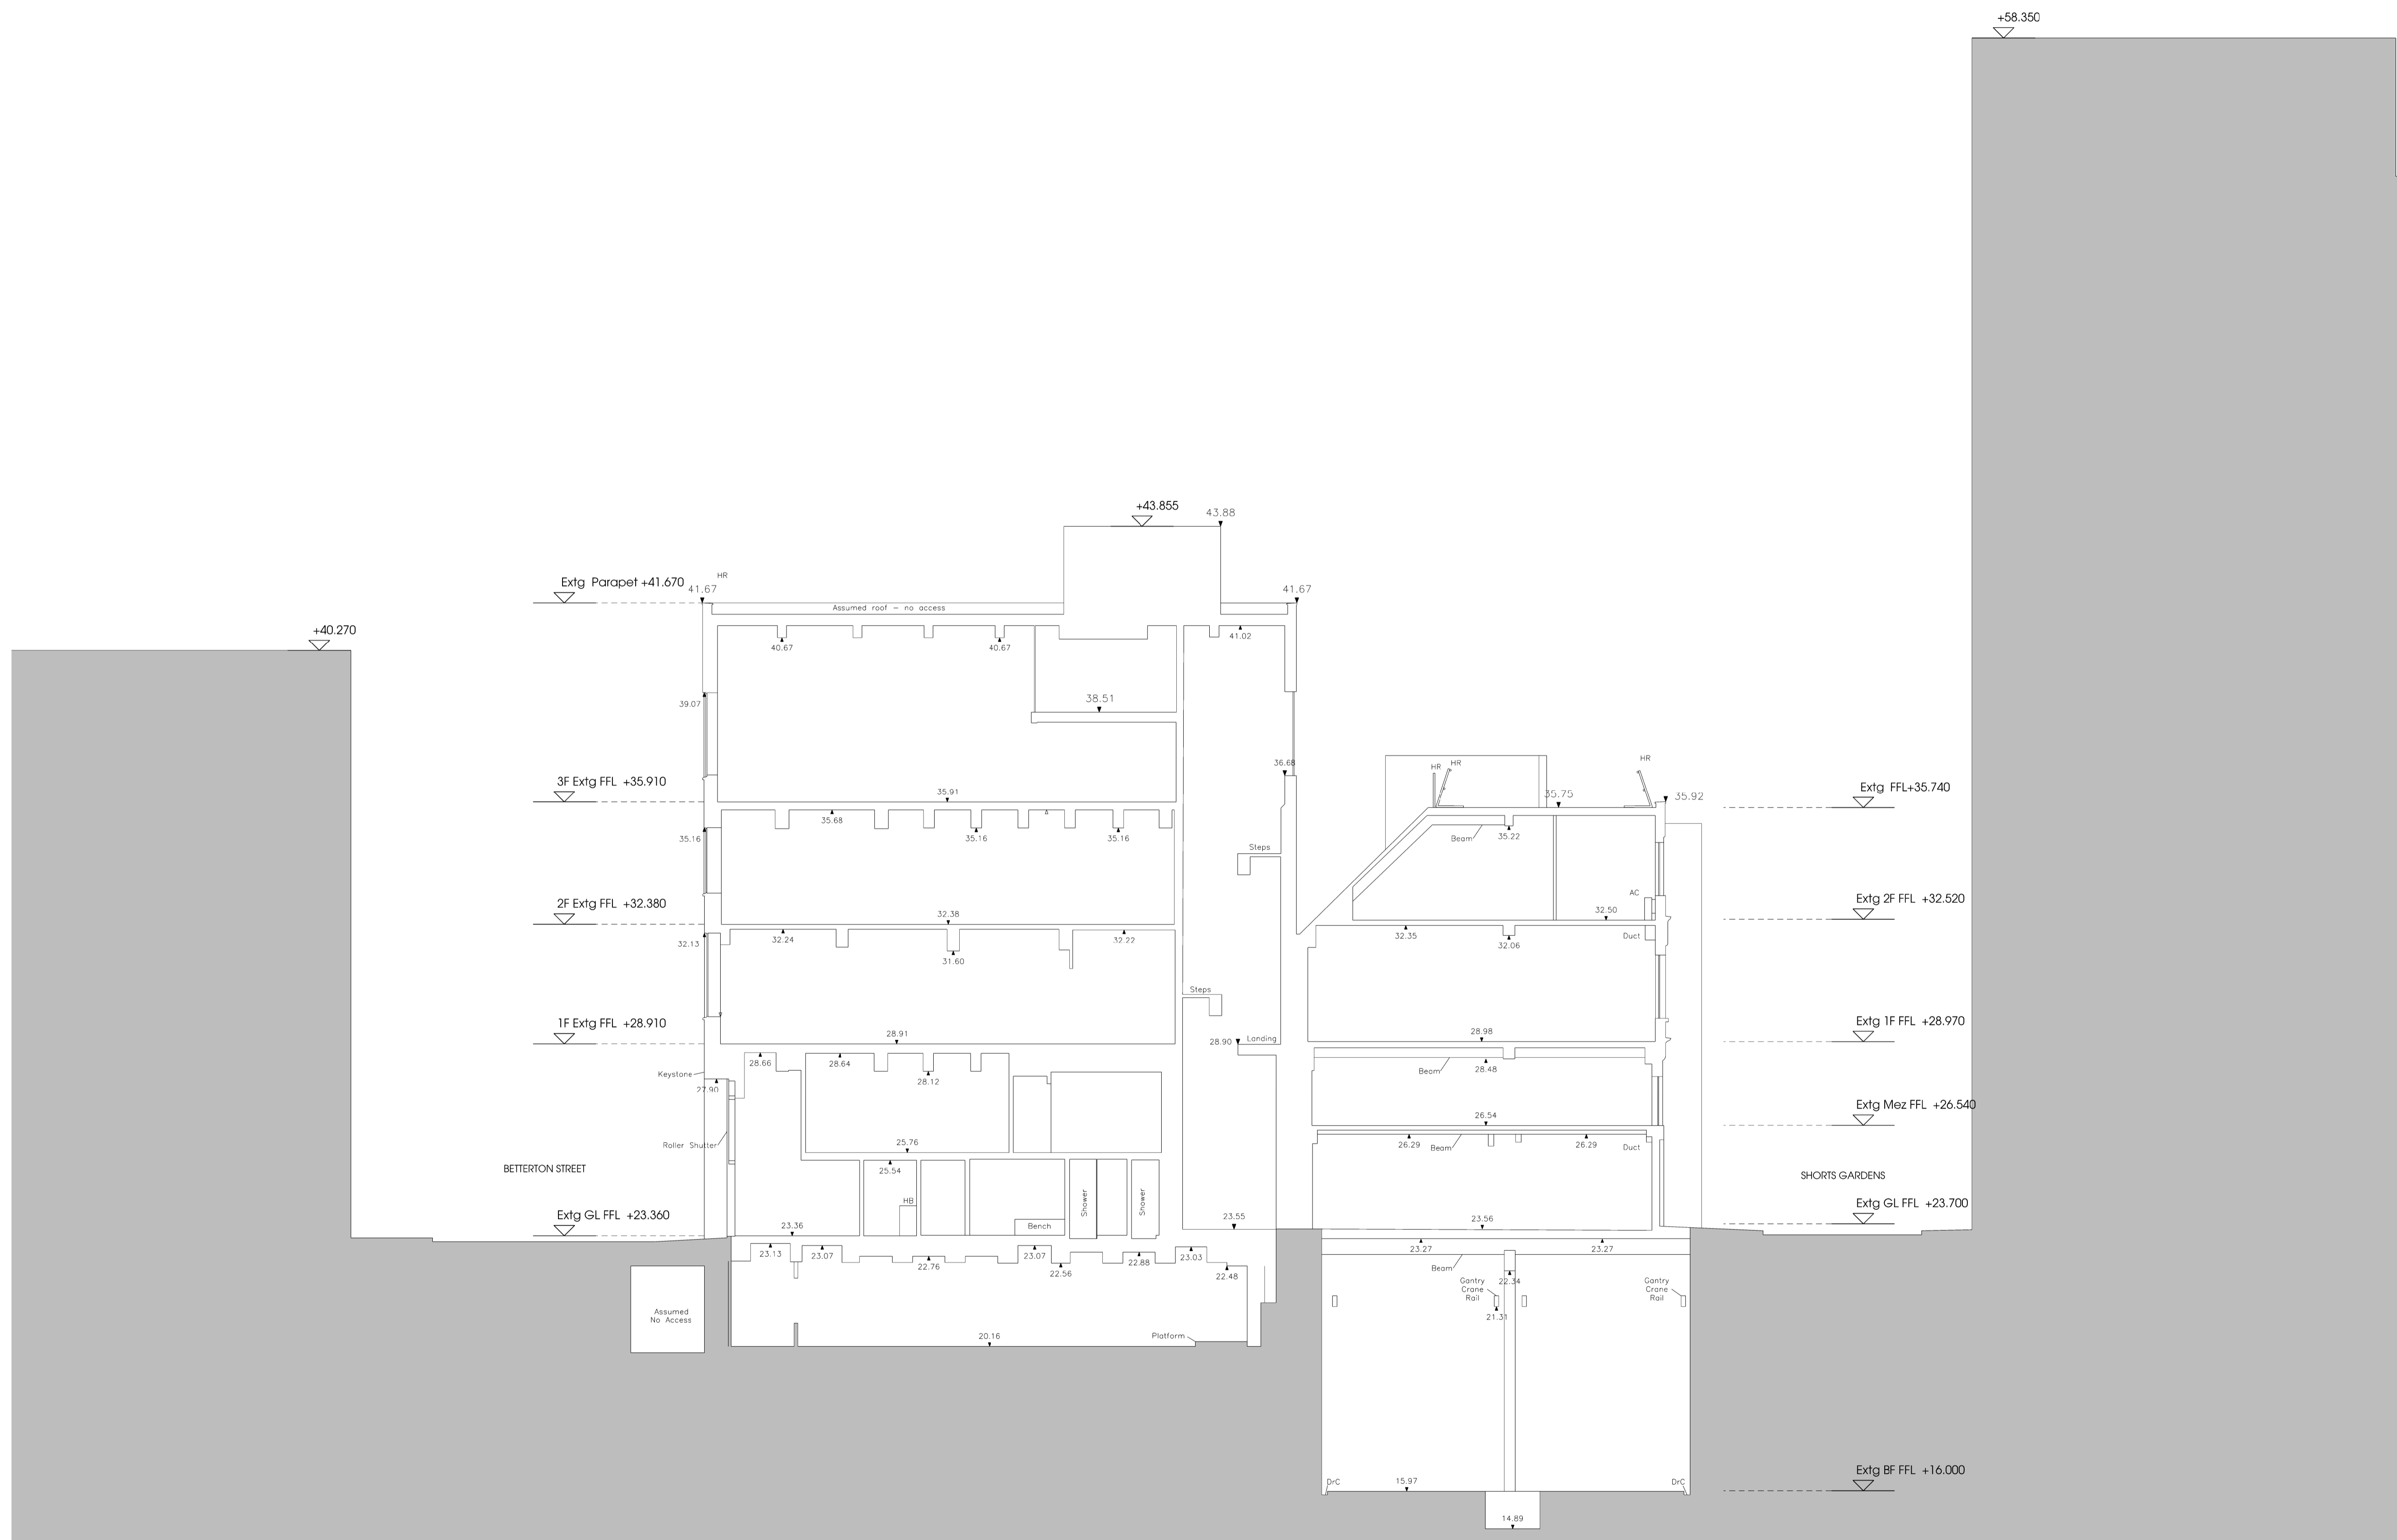

Stanton Williams  
 35 Graham Street  
 London N1 9GU  
 Phone +44 (0)20 7880 6400  
 Email info@stantonwilliams.com  
 www.stantonwilliams.com

**STANTON WILLIAMS**

**Project**  
 Shorts Gardens

**Drawing Title**  
 Existing Section BB

Drawn	Checked	Approved
TK	WK	PR
<b>Date</b>	<b>Scale @ A1 (@A3)</b>	<b>Status</b>
05/04/2017	1:100 (1:200)	Planning
<b>Project No.</b>	<b>Drawing No.</b>	<b>Revision</b>
498	PL_017	00