



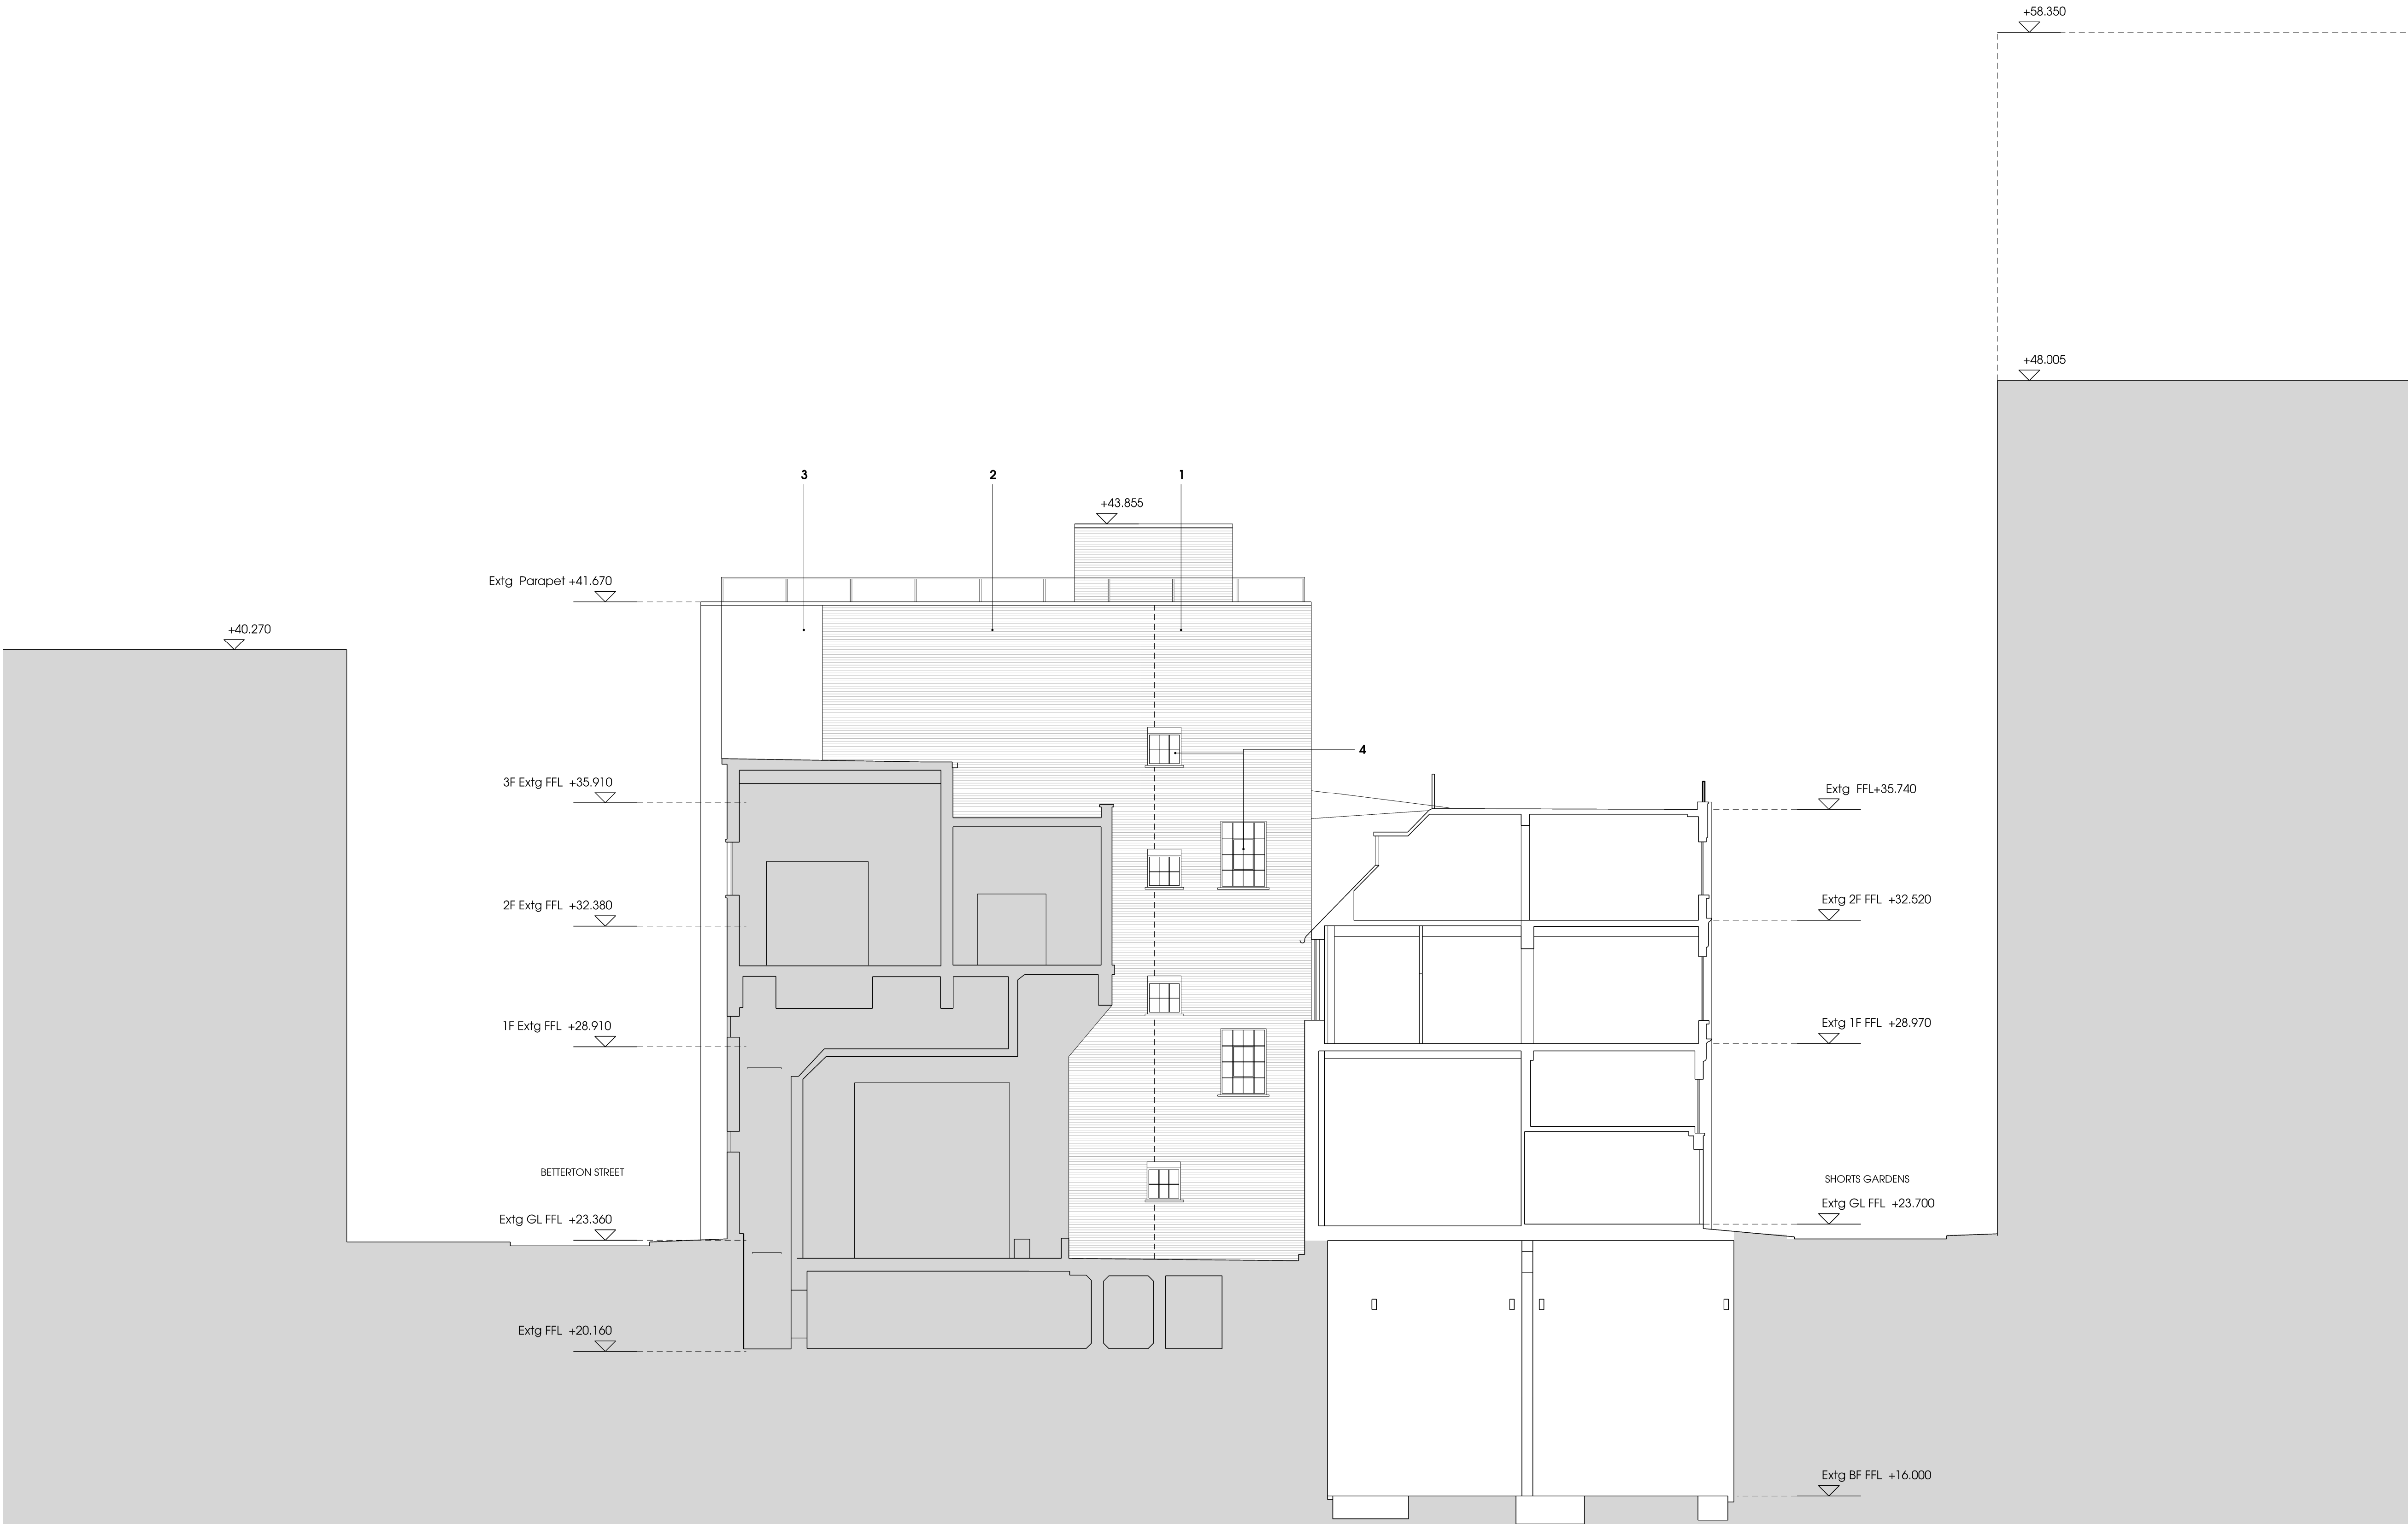

Notes
Contractor to check all dimensions on site. Do not scale from this drawing. Stanton Williams to be advised of any variation between the drawings and site conditions.
© Stanton Williams.
All rights described in Chapter IV of the Copyright, Designers and Patents Act 1998 have been asserted.
To be read in conjunction with the specification and all relevant drawings.

- KEY**
- 1. EXISTING WHITE BRICK
 - 2. EXISTING YELLOW/ BROWN BRICK
 - 3. EXISTING RENDER
 - 4. EXISTING STEEL FRAMED WINDOW

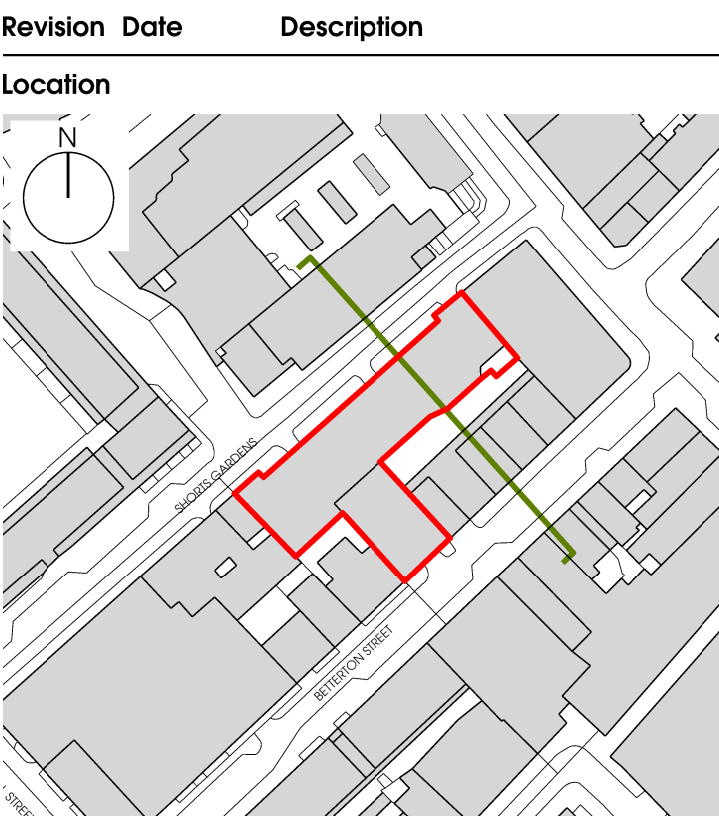

Stanton Williams
36 Graham Street
London N1 8GJ
Phone +44 (0)20 7880 6400
Email info@stantonwilliams.com
www.stantonwilliams.com

**STANTON
WILLIAMS**

Project
Shorts Gardens

Drawing Title
Existing Section DD

Drawn	Checked	Approved
TK	WK	PR

Date	Scale @ A1 (@A3)	Status
05/04/2017	1:100 (1:200)	Planning

Project No.	Drawing No.	Revision
-------------	-------------	----------

498 PL_019 00