
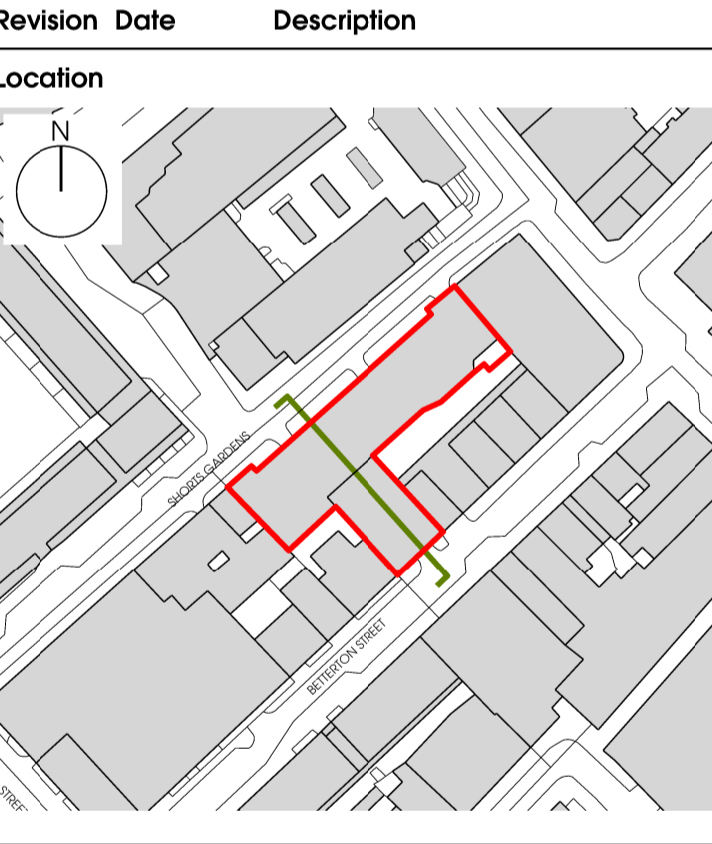


**Notes**  
Contractor to check all dimensions on site. Do not scale from this drawing. Stanton Williams to be advised of any variation between the drawings and site conditions.

© Stanton Williams.  
All rights described in Chapter IV of the Copyright, Designers and Patents Act 1998 have been asserted.

To be read in conjunction with the specification and all relevant drawings.

 **PROPOSED DEMOLITION**

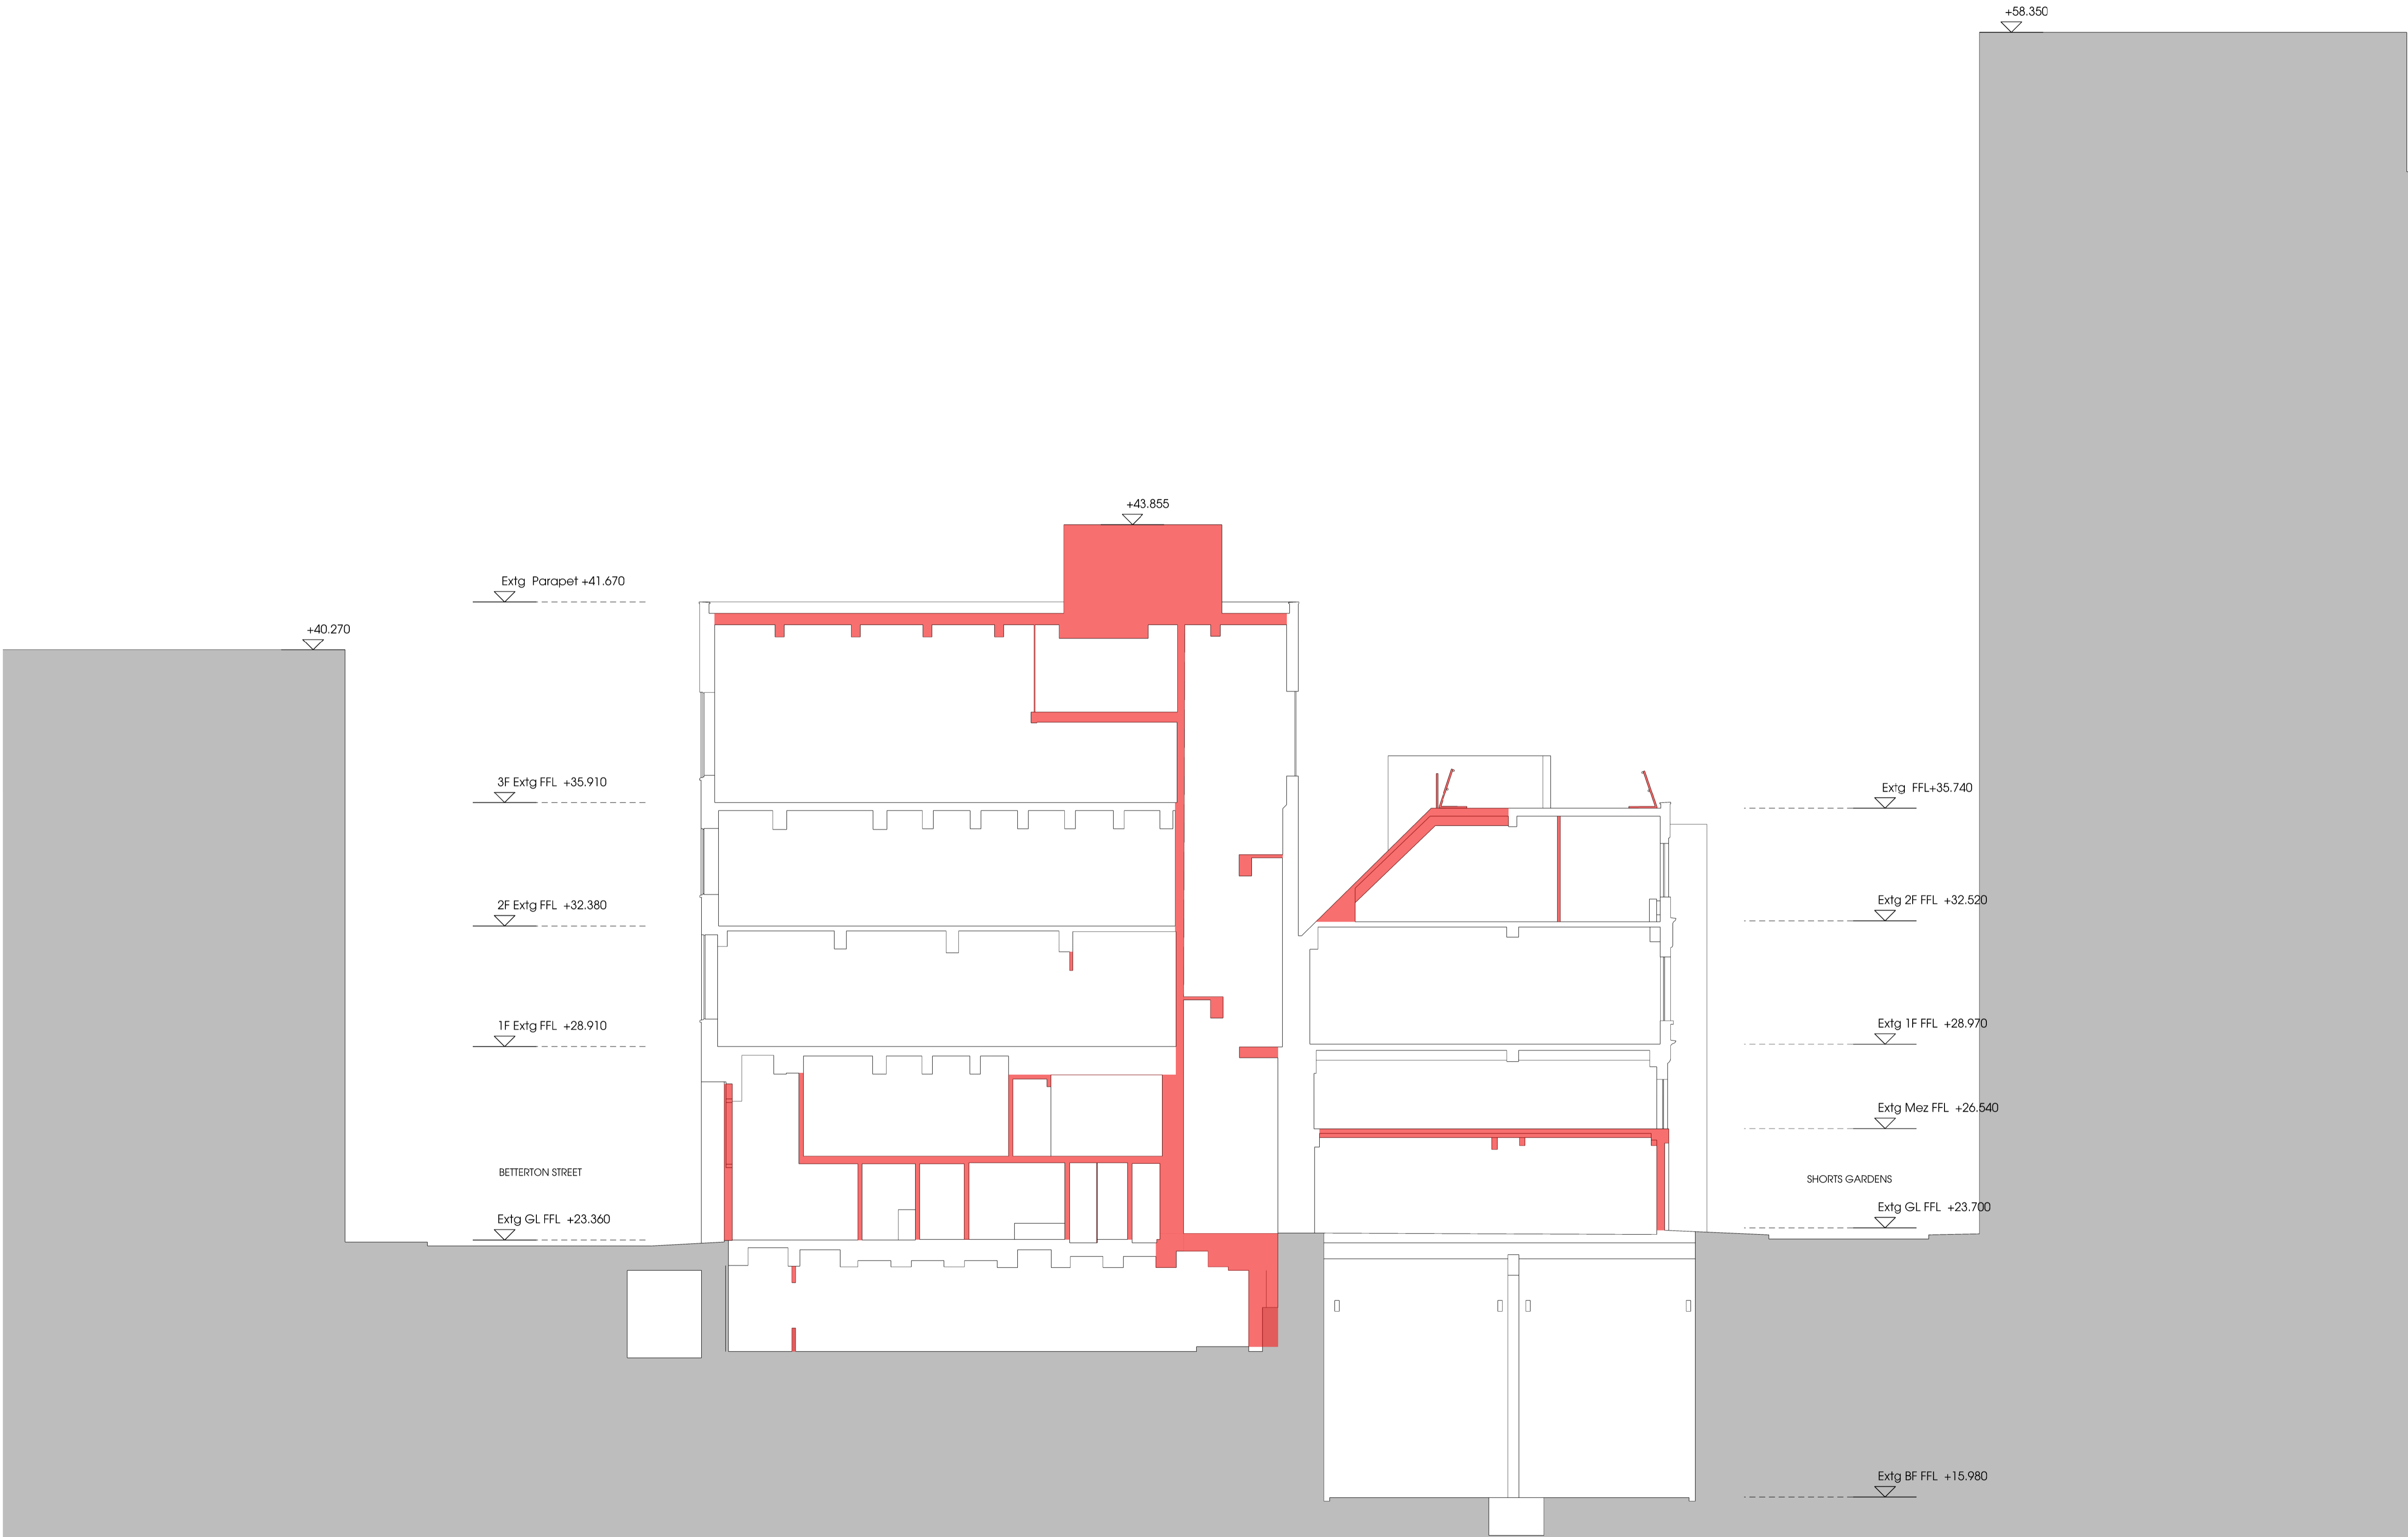

Stanton Williams  
36 Graham Street  
London N1 8GJ  
Phone +44 (0)20 7880 6400  
Email info@stantonwilliams.com  
www.stantonwilliams.com

**STANTON WILLIAMS**

**Project**  
Shorts Gardens

**Drawing Title**  
Demolition Section BB

<b>Drawn</b> TK	<b>Checked</b> WK	<b>Approved</b> PR
--------------------	----------------------	-----------------------

<b>Date</b> 05/04/2017	<b>Scale @ A1 (@A3)</b> 1:100 (1:200)	<b>Status</b> Planning
---------------------------	--	---------------------------

<b>Project No.</b> 498	<b>Drawing No.</b> PL_033	<b>Revision</b> 00
---------------------------	------------------------------	-----------------------