


Notes
 Contractor to check all dimensions on site. Do not scale from this drawing. Stanton Williams to be advised of any variation between the drawings and site conditions.
 © Stanton Williams.
 All rights described in Chapter IV of the Copyright, Designers and Patents Act 1998 have been asserted.
 To be read in conjunction with the specification and all relevant drawings.


- KEY**
1. FIRE ESCAPE
 2. OPEN STAIRS
 3. LIFT
 4. FLEXIBLE USE
 5. LOBBY

FLEXIBLE USE
 A3, D1, D2
 Proposed GEA Shorts Gardens: 545 sqm
 Proposed GIA Shorts Gardens: 446 sqm

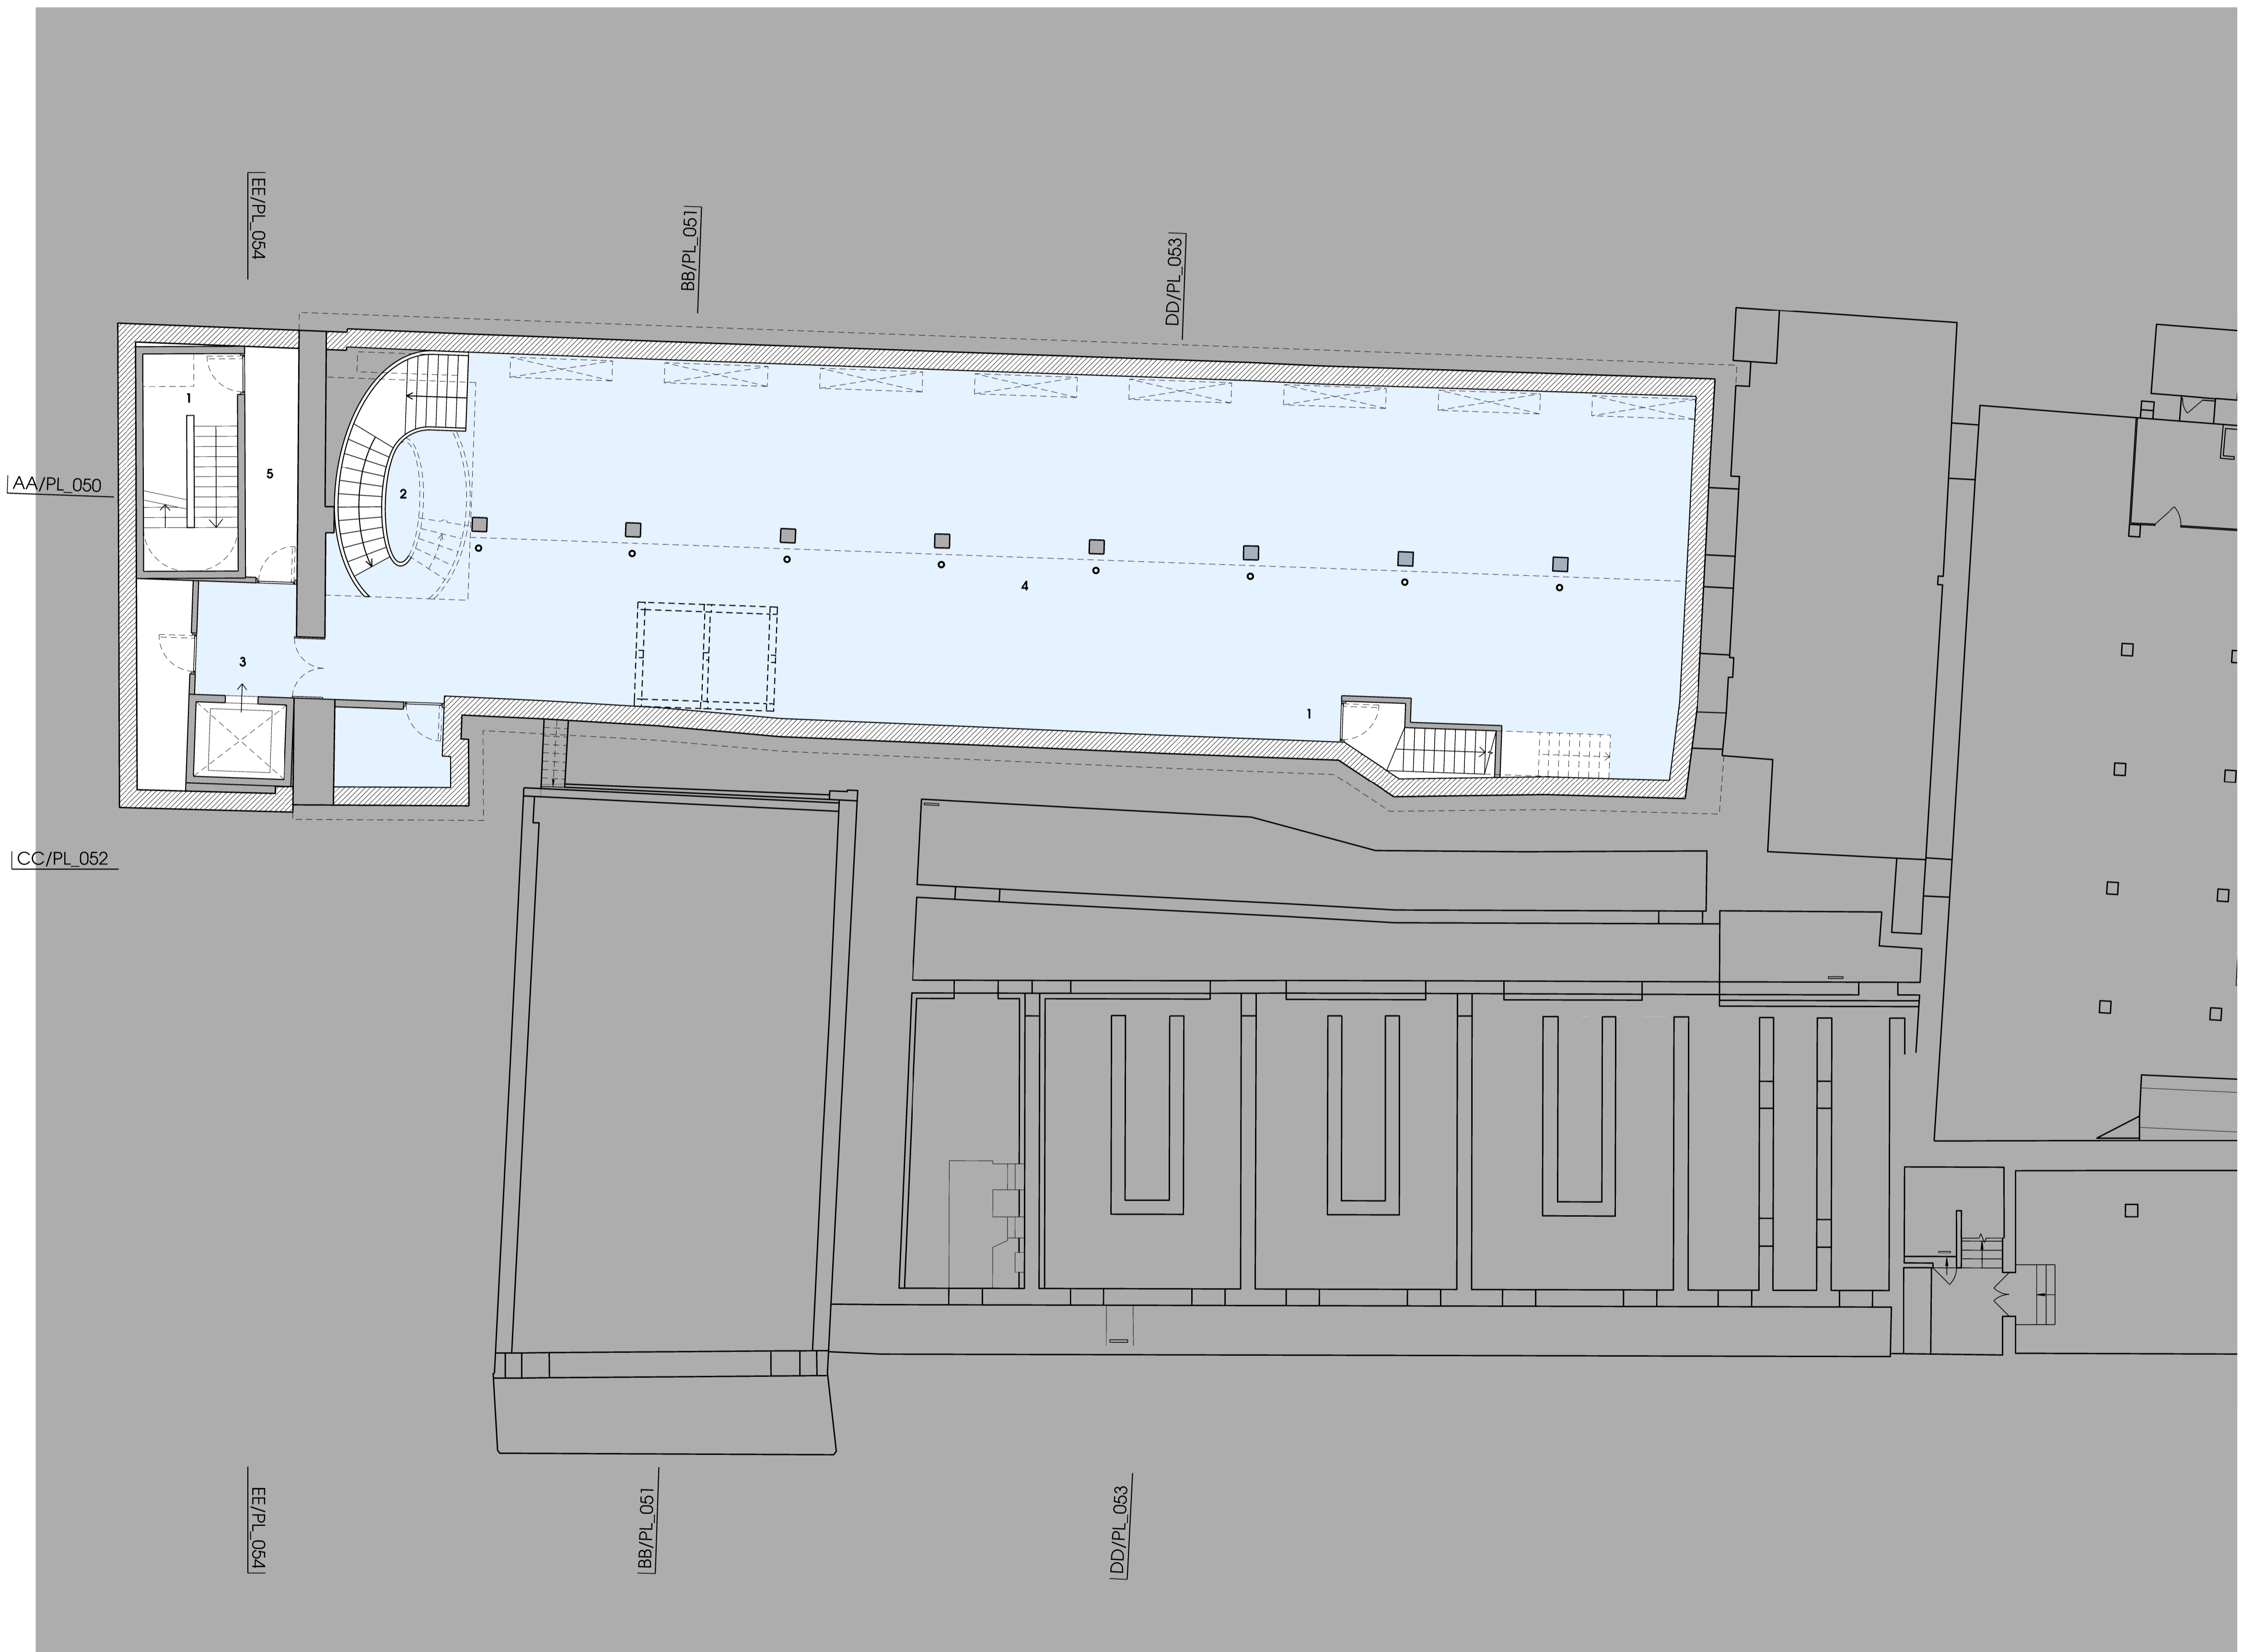

AA/PL_050

CC/PL_052

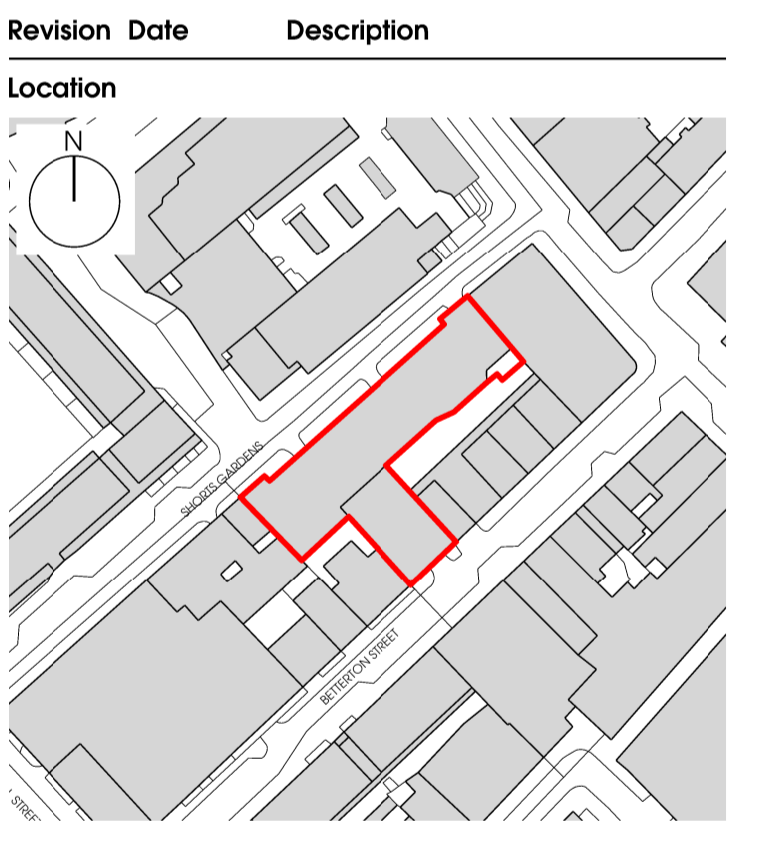

Stanton Williams
 36 Graham Street
 London N1 9GU
 Phone +44 (0)20 7880 6400
 Email info@stantonwilliams.com
 www.stantonwilliams.com

STANTON WILLIAMS

Project
 Shorts Gardens

Drawing Title
 Proposed Lower Basement Plan

Drawn	Checked	Approved
TK	WK	PR
Date	Scale @ A1 (@A3)	Status
05/04/2017	1:100 (1:200)	Planning
Project No.	Drawing No.	Revision
498	PL_037	00