



2 PLAN 1:25/50/100 @ A0/A2/A4
Second Floor - Proposed

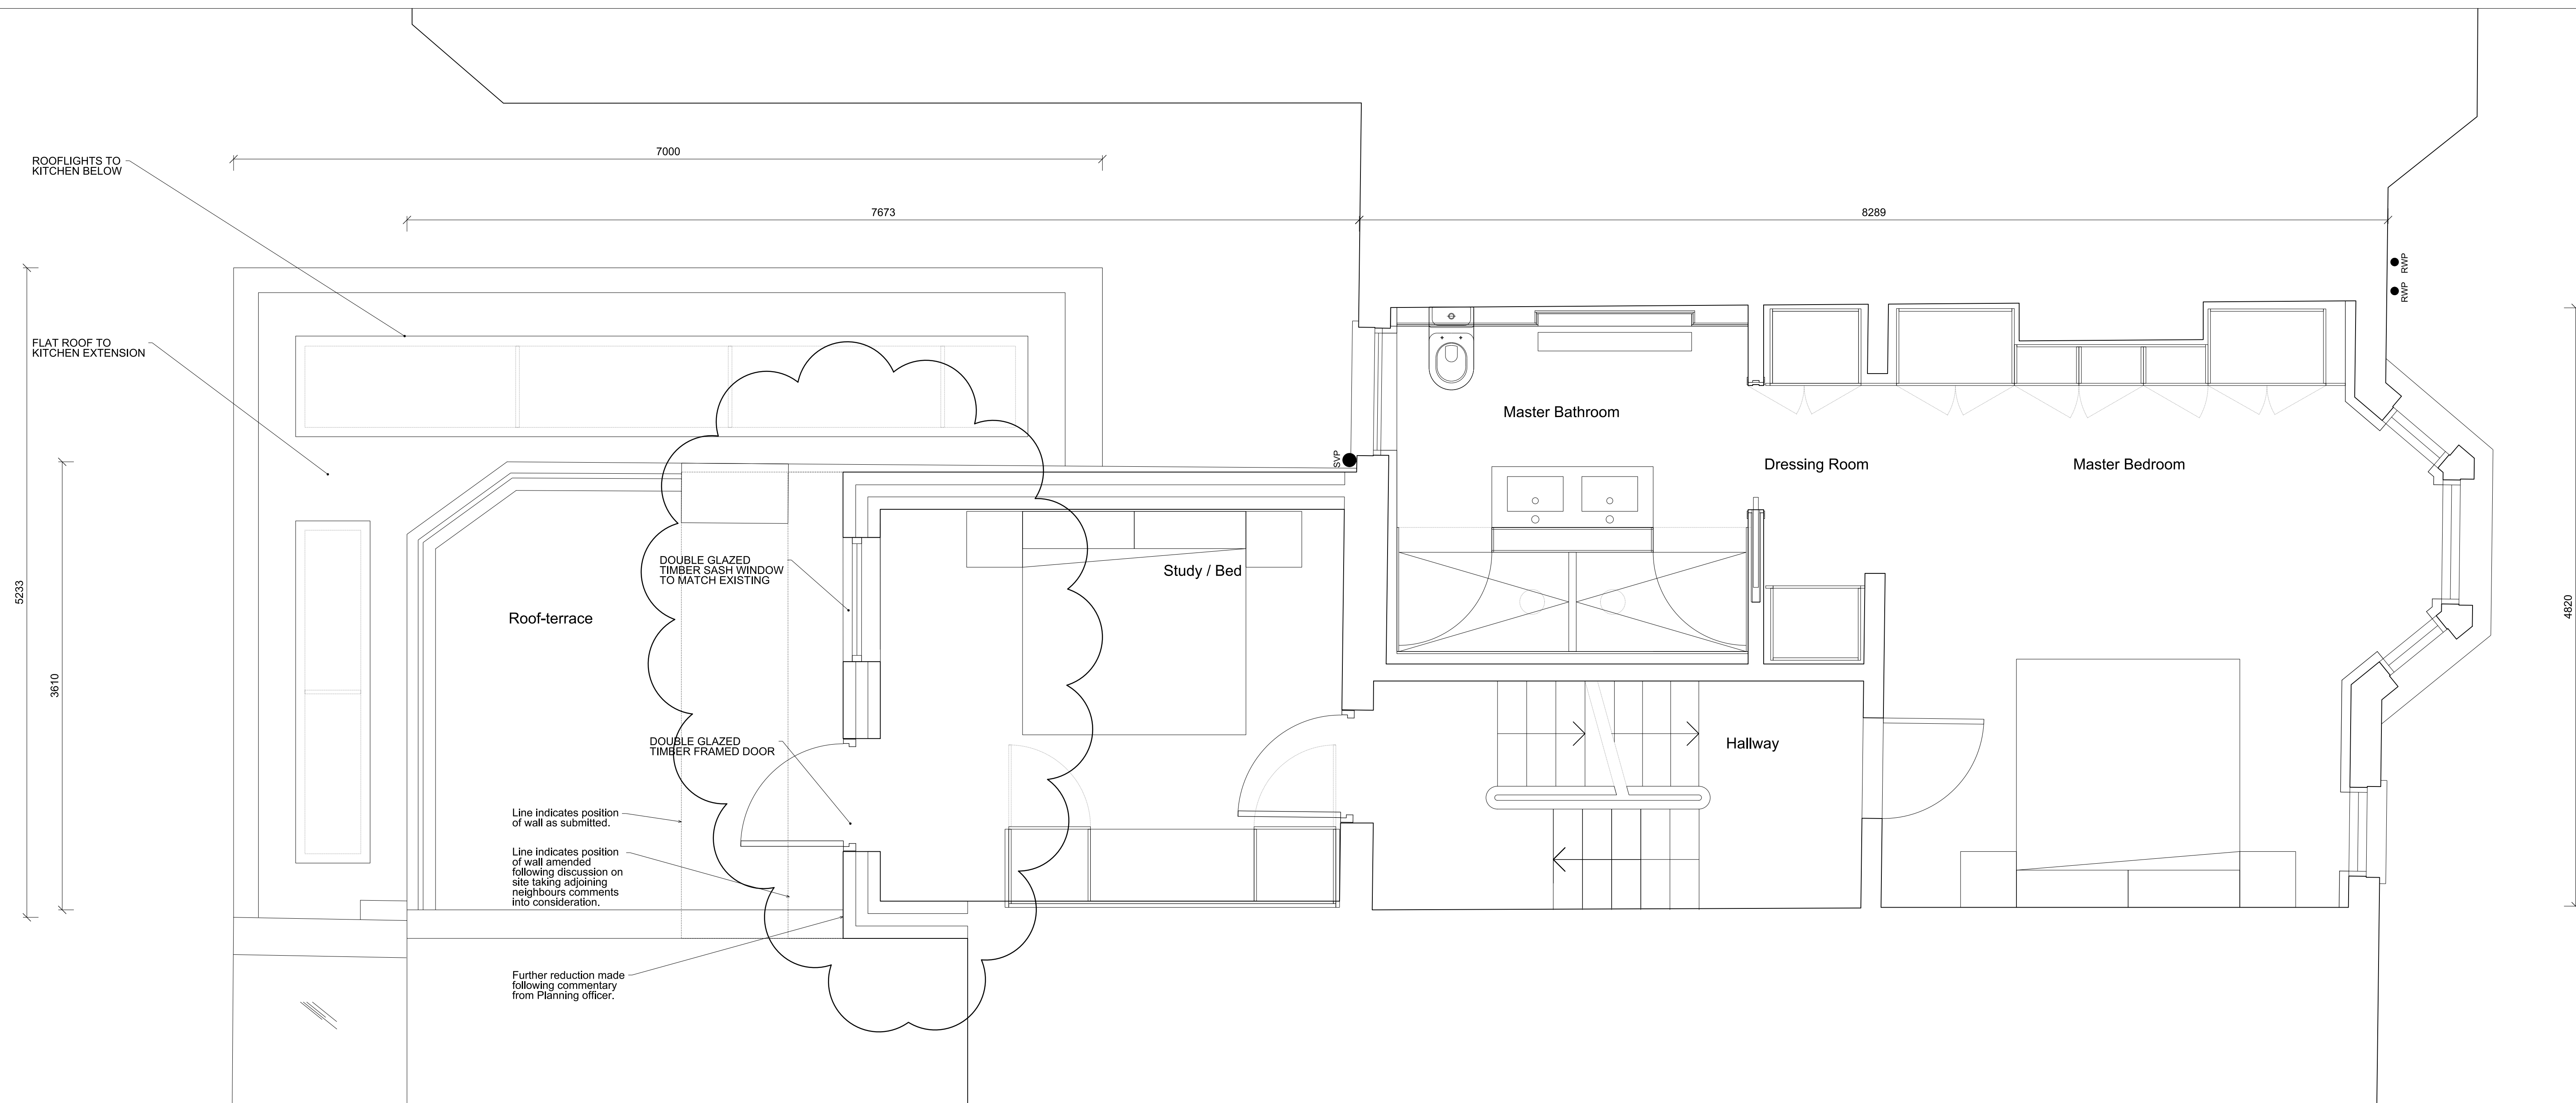

1 PLAN 1:25/50/100 @ A0/A2/A4
First Floor - Proposed

NOTES
DO NOT SCALE
ALL DIMENSIONS TO BE CHECKED ON SITE

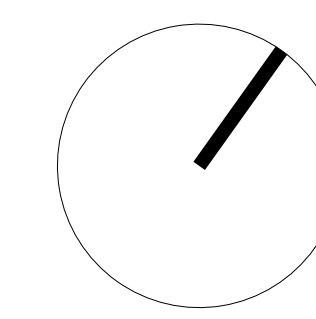

<p>pawlik + wiedmer</p> <p>Unit 1.33 75 Whitechapel Road London E1 1DU London Tel: +44 (0)20 7460 1111 www.pawlik-wiedmer.com</p>		<p>3 ALDRED ROAD LONDON, NW6</p>
<p>Scale: 1:25/50/100 @ A0/A2/A4</p>	<p>Date: 04.03.2015</p>	<p>Title: PROPOSED PLANS FIRST AND SECOND FLOOR</p>
<p>Drawn: NP</p>	<p>Status: PLANNING</p>	<p>Proj No: 14501 PA_120</p>
<p>Authorised: NP</p>	<p>Rev: C</p>	<p>Rev: C</p>