


**Notes**  
Contractor to check all dimensions on site. Do not scale from this drawing. Stanton Williams to be advised of any variation between the drawings and site conditions.

© Stanton Williams.  
All rights described in Chapter IV of the Copyright, Designers and Patents Act 1998 have been asserted.


To be read in conjunction with the specification and all relevant drawings.

**KEY**

1. PPC STEEL BALUSTRADE
2. PPC METAL DOUBLE GLAZED WINDOWS
3. REFRIBISHED/ REPLACED METAL FRAMED WINDOWS TO MATCH EXISTING
4. PPC METAL LOUVRED DOORS
5. PPC METAL PARAPET
6. PPC METAL PANNELLING
7. ESCAPE STAIRS
8. REFRIBISHED EXISTING CONCRETE CEILING
9. OPEN STAIR
10. NEW MASONRY WALL
11. NEW RAISED ACCESS FLOOR
12. REFRIBISHED EXISTING FLOOR
13. SEDUM ROOF

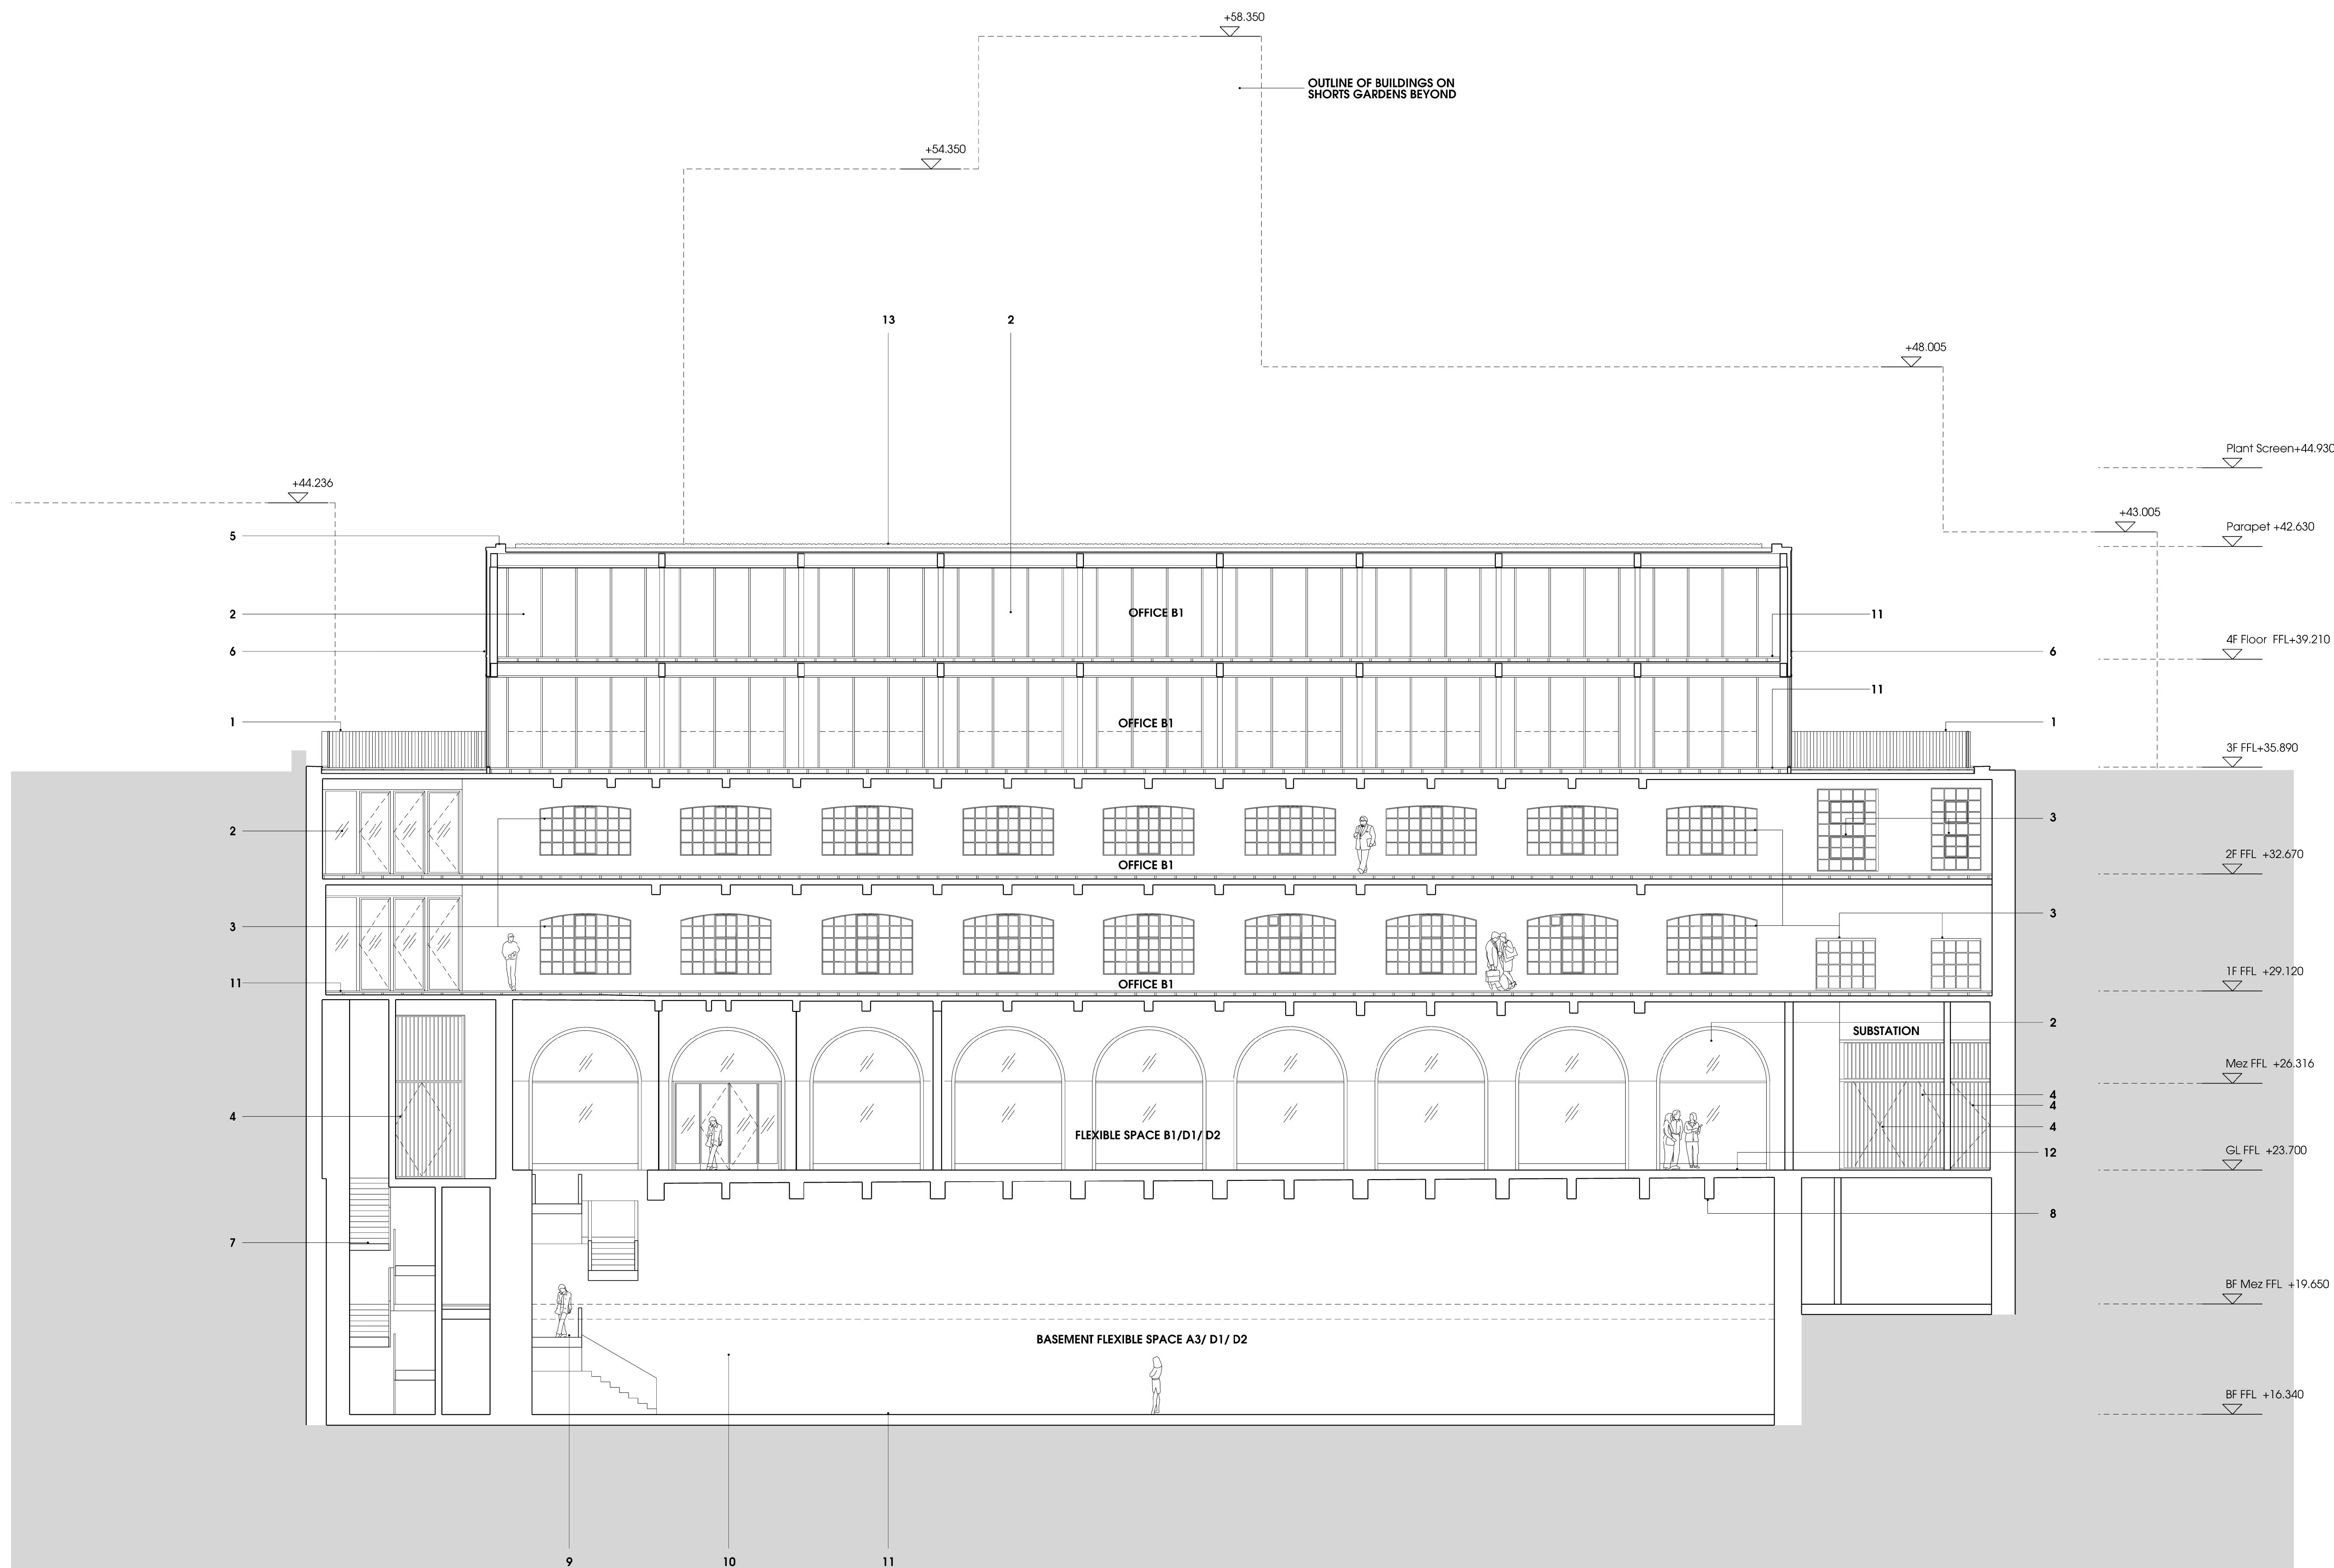

**Revision Date Description**

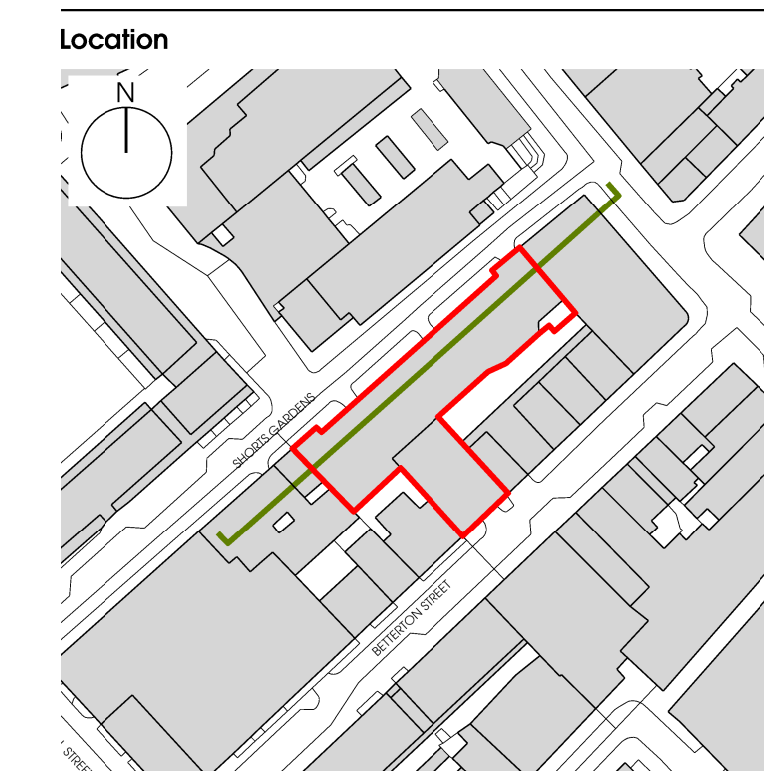

Stanton Williams  
35 Graham Street  
London N1 9GU  
Phone +44 (0)20 7880 6400  
Email info@stantonwilliams.com  
www.stantonwilliams.com

**STANTON WILLIAMS**

**Project**  
Shorts Gardens

**Drawing Title**  
Proposed Section AA

<b>Drawn</b> TK	<b>Checked</b> WK	<b>Approved</b> PR
--------------------	----------------------	-----------------------

<b>Date</b> 05/04/2017	<b>Scale @ A1 (@A3)</b> 1:100 (1:200)	<b>Status</b> Planning
---------------------------	--	---------------------------

<b>Project No.</b> 498	<b>Drawing No.</b> PL_050	<b>Revision</b> 00
---------------------------	------------------------------	-----------------------