
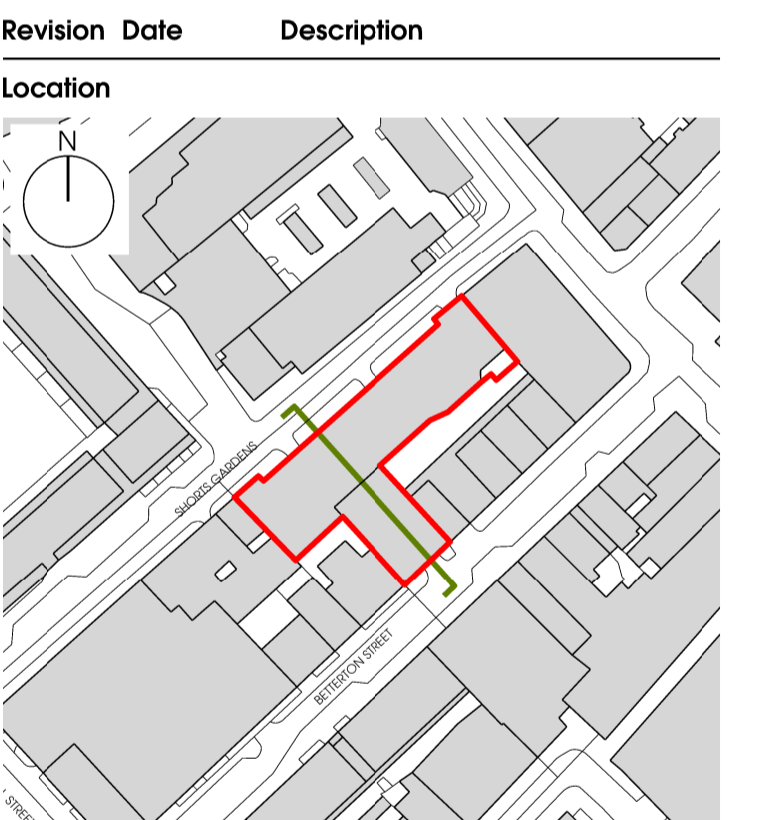


**Notes**  
 Contractor to check all dimensions on site. Do not scale from this drawing. Stanton Williams to be advised of any variation between the drawings and site conditions.  
 © Stanton Williams. All rights described in Chapter IV of the Copyright, Designers and Patents Act 1998 have been asserted.  
 To be read in conjunction with the specification and all relevant drawings.

- KEY**
1. RETAINED AND REFURBISHED EXISTING BRICKWORK
  2. REFURBISHED/ REPLACED METAL FRAMED WINDOWS TO MATCH EXISTING
  3. NEW RED BRICK TO MATCH EXISTING
  4. PPC METAL PARAPET
  5. PPC METAL DOUBLE GLAZED WINDOWS
  6. PPC STEEL BALUSTRADE
  7. PPC METAL LOUVRED PLANT SCREEN
  8. NEW METAL ROOF
  9. PERFORATED METAL SCREEN
  10. PPC METAL SLIDING/ FOLDING DOUBLE GLAZED WINDOWS
  11. NEW BRICKWORK TO MATCH EXISTING
  12. PPC METAL FRAMED WINDOWS AND DOORS
  13. OPEN STAIRS
  14. DRY RISER INLET
  15. PPC VERTICAL METAL FIN
  16. PAVEMENT SMOKE VENT WITH GLASS LENSES
  17. NEW MASONRY WALL LINING
  18. RAISED ACCESS FLOOR
  19. LIFT SHAFT
  20. PLANT/ ANCILLARY SPACE

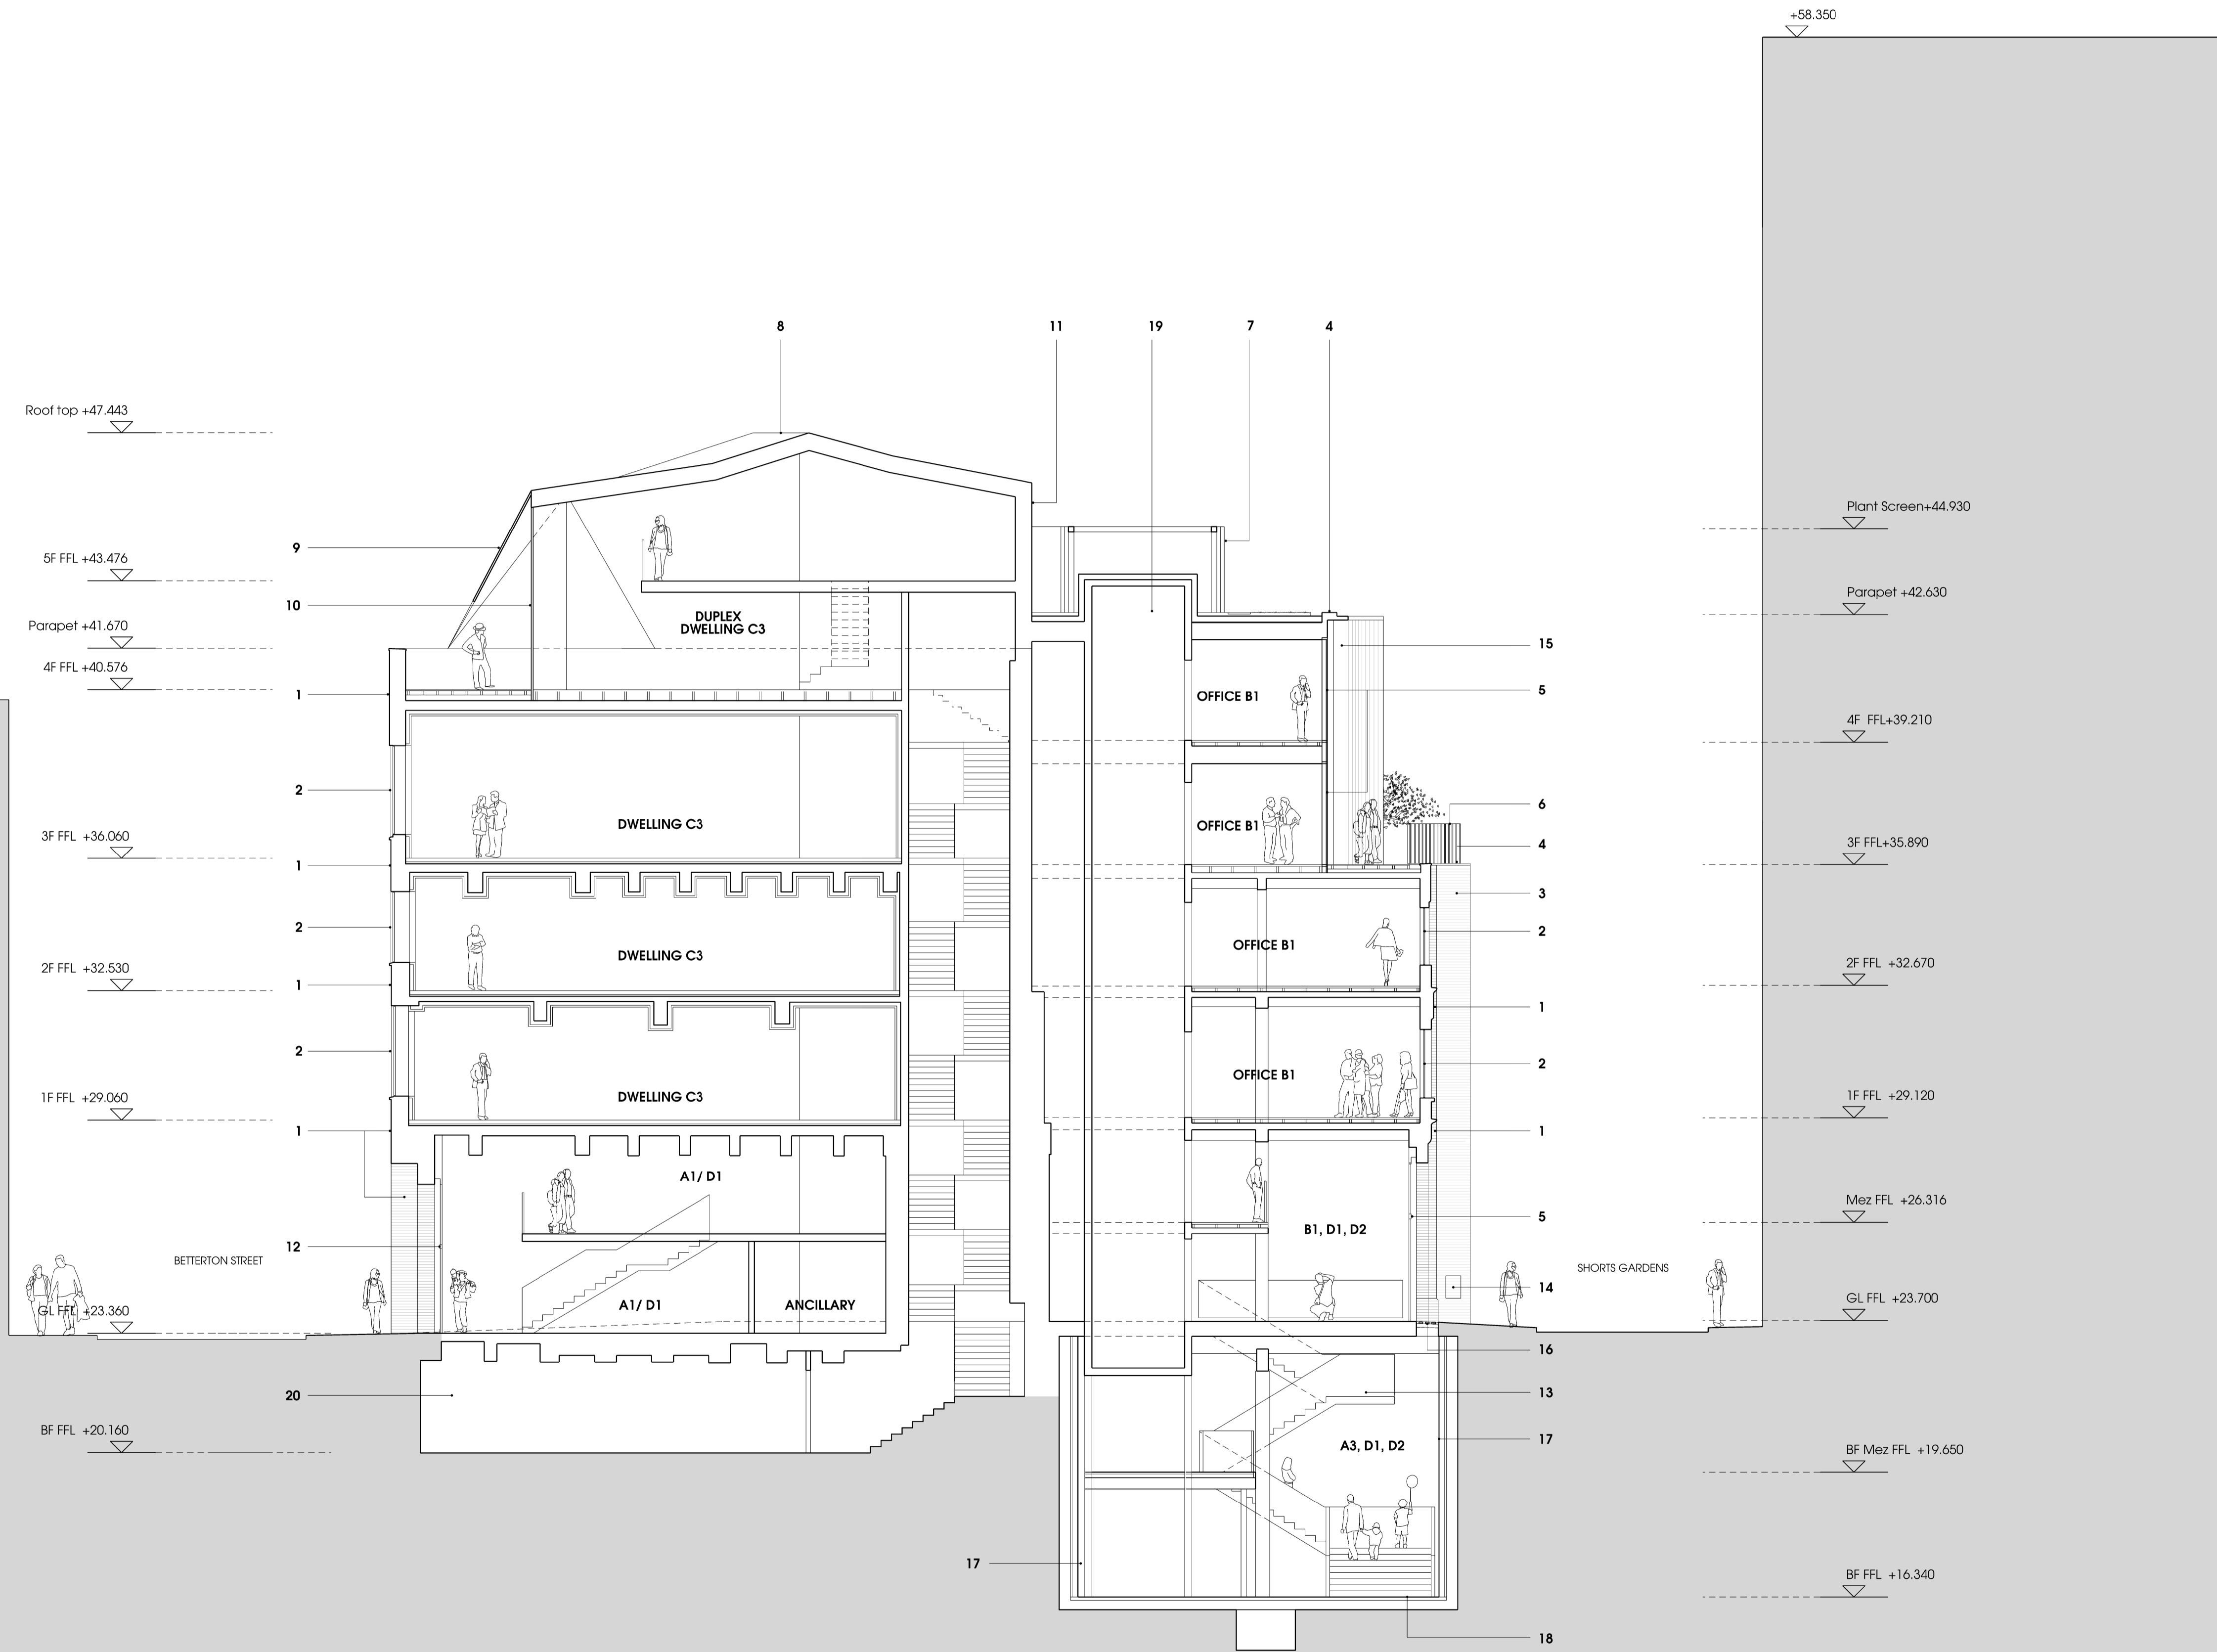

Stanton Williams  
 36 Graham Street  
 London N1 9GU  
 Phone +44 (0)20 7880 6400  
 Email info@stantonwilliams.com  
 www.stantonwilliams.com

**STANTON WILLIAMS**

**Project**  
 Shorts Gardens

**Drawing Title**  
 Proposed Section BB

Drawn	Checked	Approved
TK	WK	PR
Date	Scale @ A1 (@A3)	Status
05/04/2017	1:100 (1:200)	Planning
Project No.	Drawing No.	Revision
498	PL_051	00