



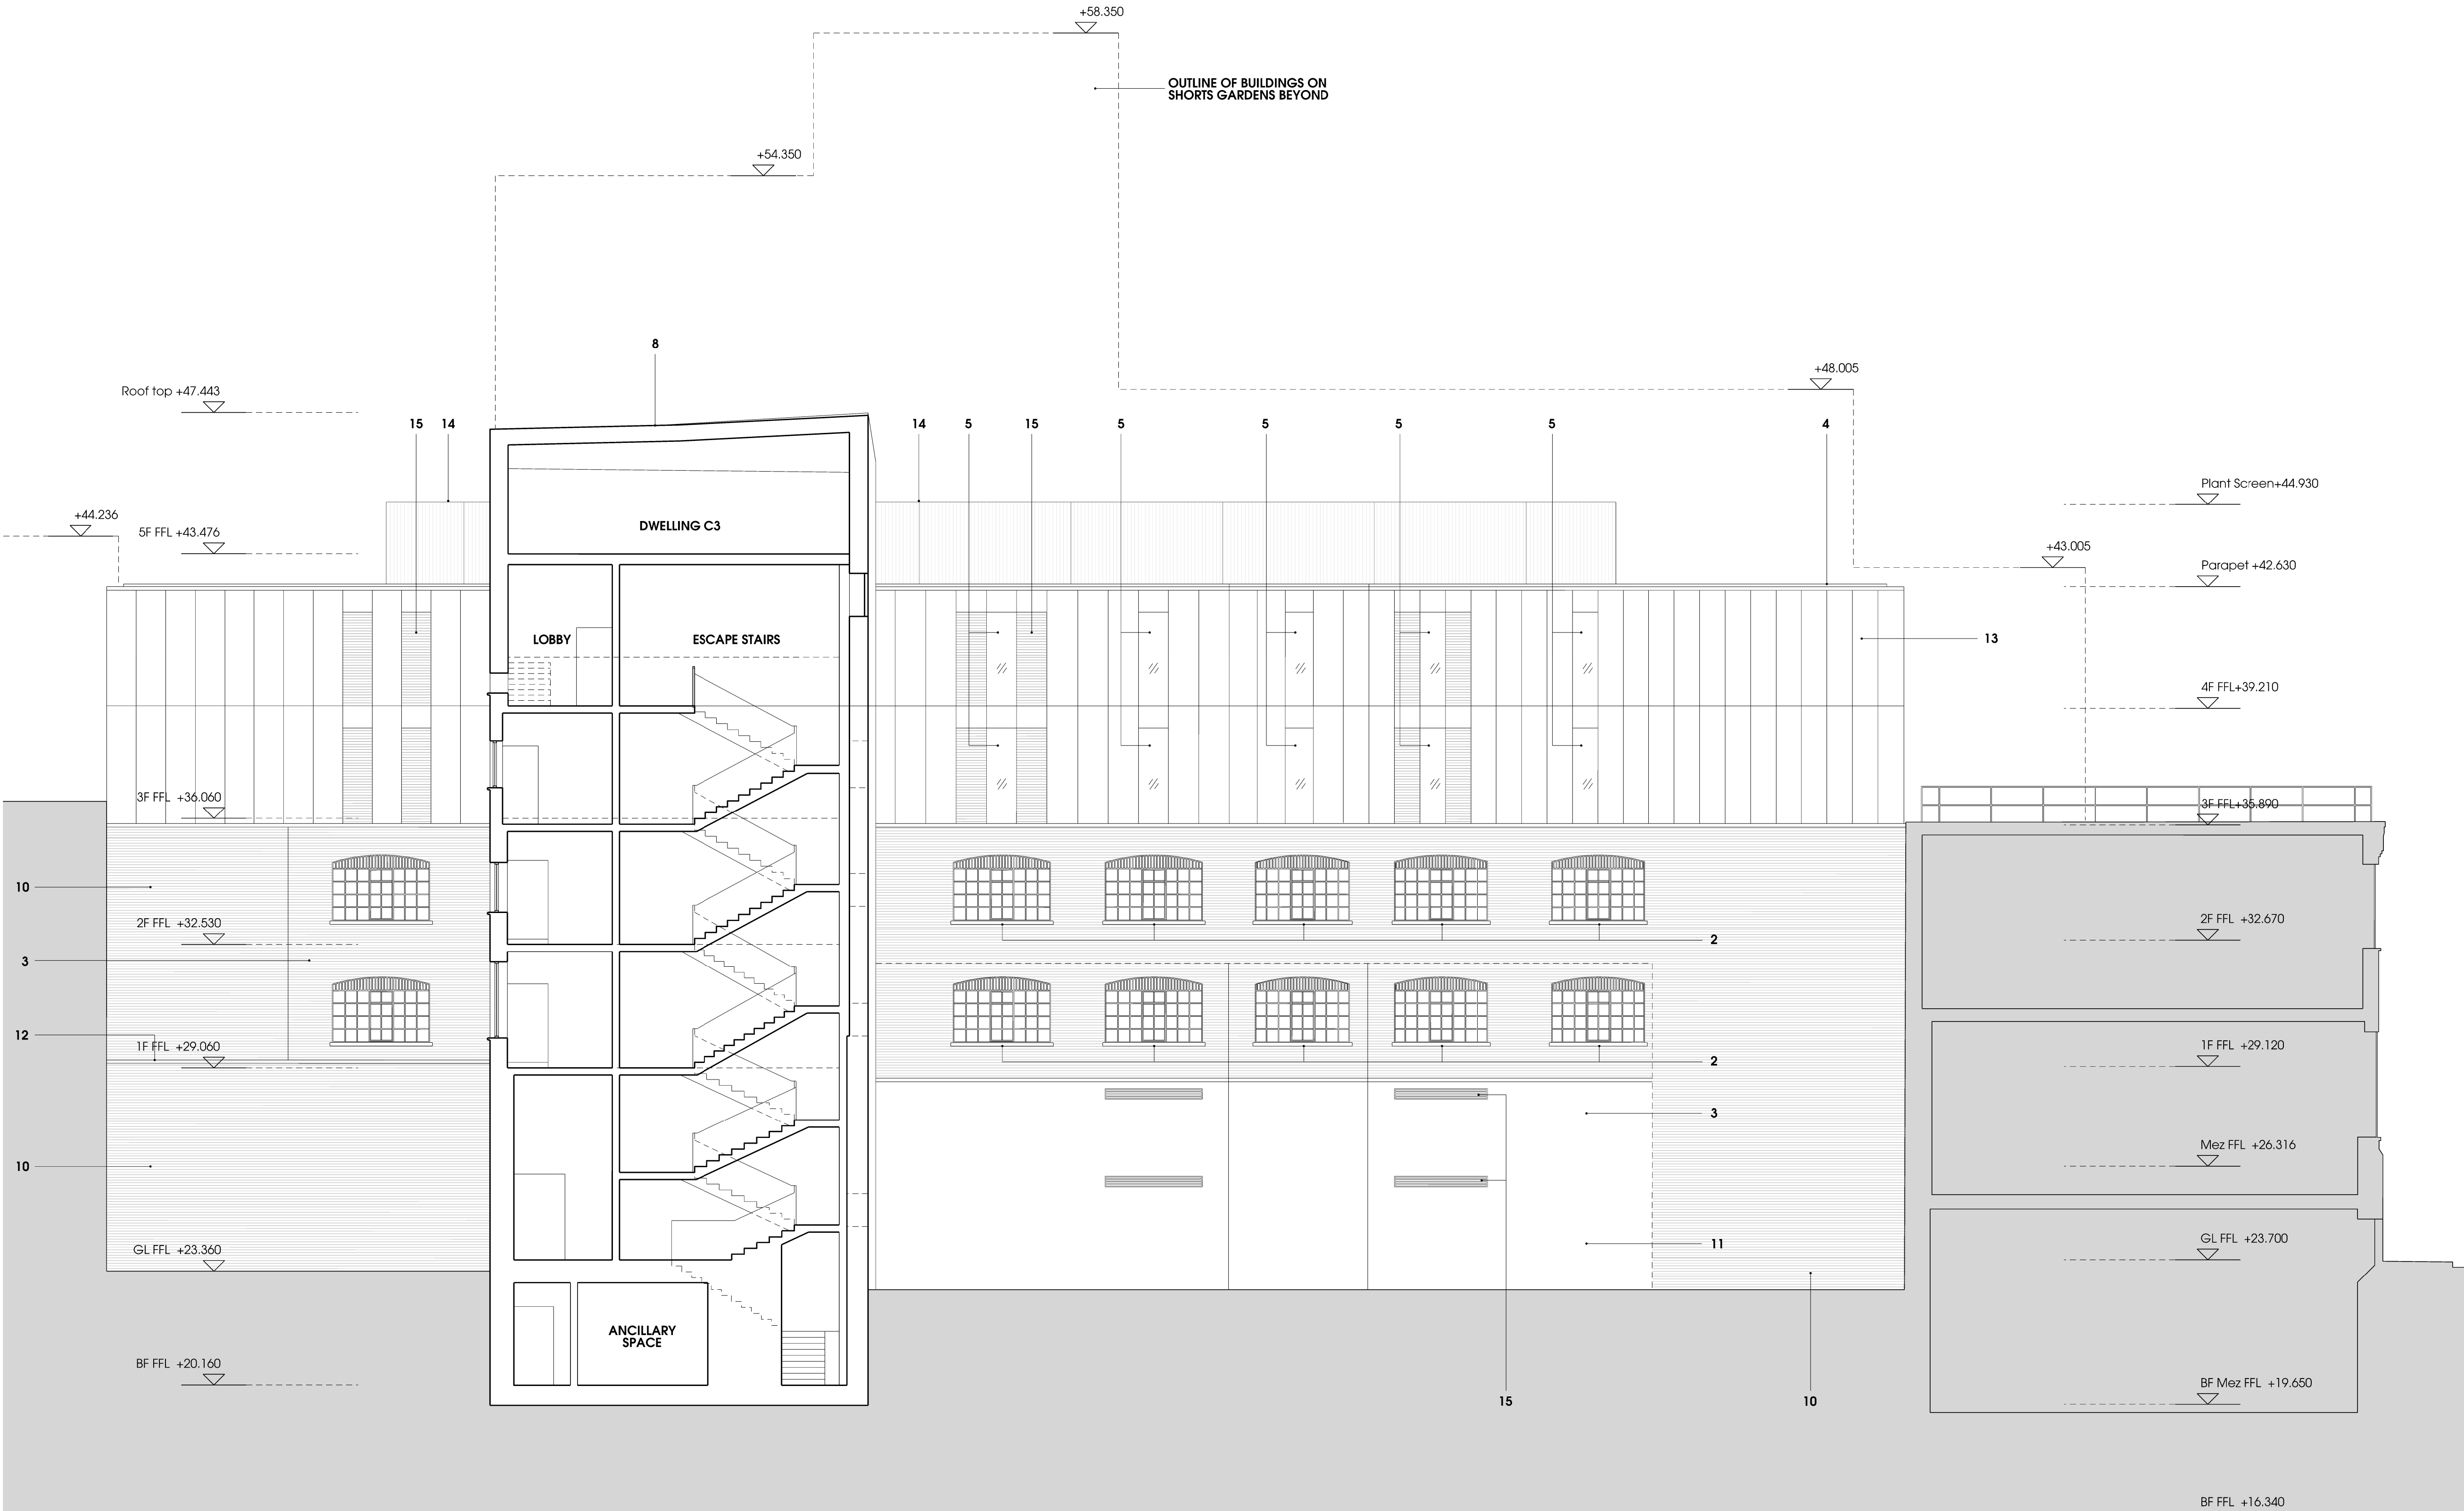

Notes
Contractor to check all dimensions on site. Do not scale from this drawing. Stanton Williams to be advised of any variation between the drawings and site conditions.
© Stanton Williams.
All rights described in Chapter IV of the Copyright, Designers and Patents Act 1998 have been asserted.
To be read in conjunction with the specification and all relevant drawings.

- KEY**
1. RETAINED AND REFURBISHED EXISTING BRICKWORK
 2. REFERBISHED/ REPLACED METAL FRAMED WINDOWS TO MATCH EXISTING WITH METAL VENTILATION LOUVRES
 3. RETAINED AND REFERBISHED WHITE BRICK
 4. PPC METAL PARAPET
 5. PPC METAL DOUBLE GLAZED WINDOWS
 6. PPC STEEL BALUSTRADE
 7. PPC METAL LOUVRED PLANT SCREEN
 8. NEW METAL ROOF
 9. SEDUM ROOF
 10. NEW BRICKWORK TO MATCH EXISTING
 11. EXISTING RENDER
 12. FLAT ROOF
 13. PPC METAL PANEL
 14. PPC METAL ACOUSTIC LOUVRED PLANT SCREEN
 15. PPC METAL VENTILATION LOUVRES

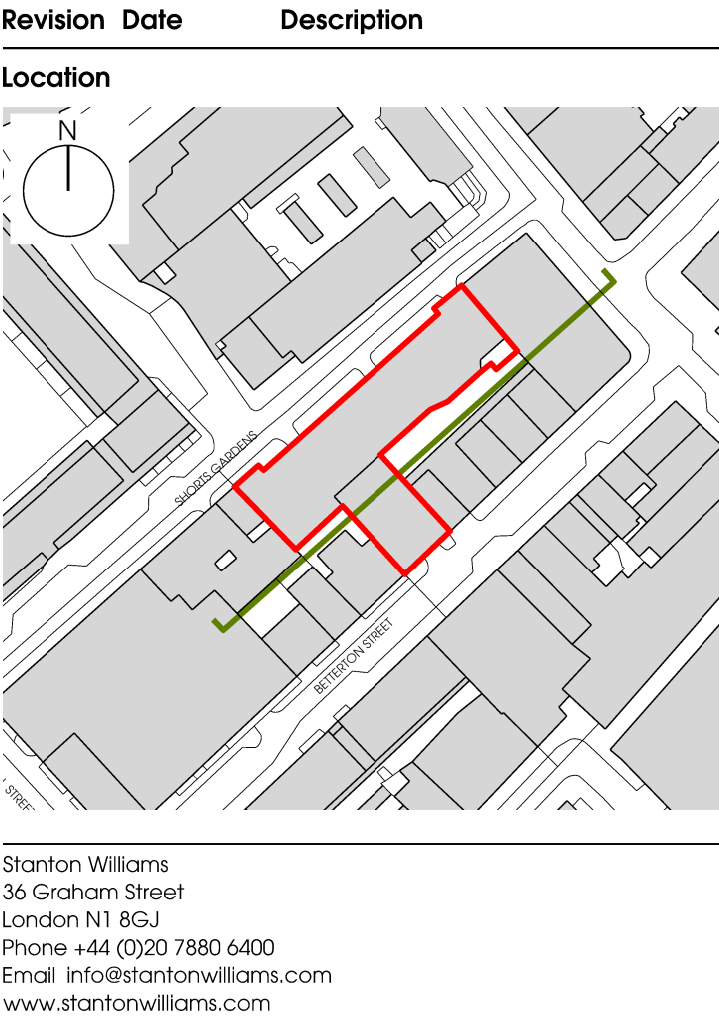

STANTON
WILLIAMS

Project
Shorts Gardens

Drawing Title
Proposed Section CC

Drawn TK	Checked WK	Approved PR
Date 05/04/2017	Scale @ A1 (@A3) 1:100 (1:200)	Status Planning
Project No. 498	Drawing No. PL_052	Revision 00