



Notes
 Contractor to check all dimensions on site. Do not scale from this drawing. Stanton Williams to be advised of any variation between the drawings and site conditions.
 © Stanton Williams.
 All rights described in Chapter IV of the Copyright, Designers and Patents Act 1998 have been asserted.
 To be read in conjunction with the specification and all relevant drawings.

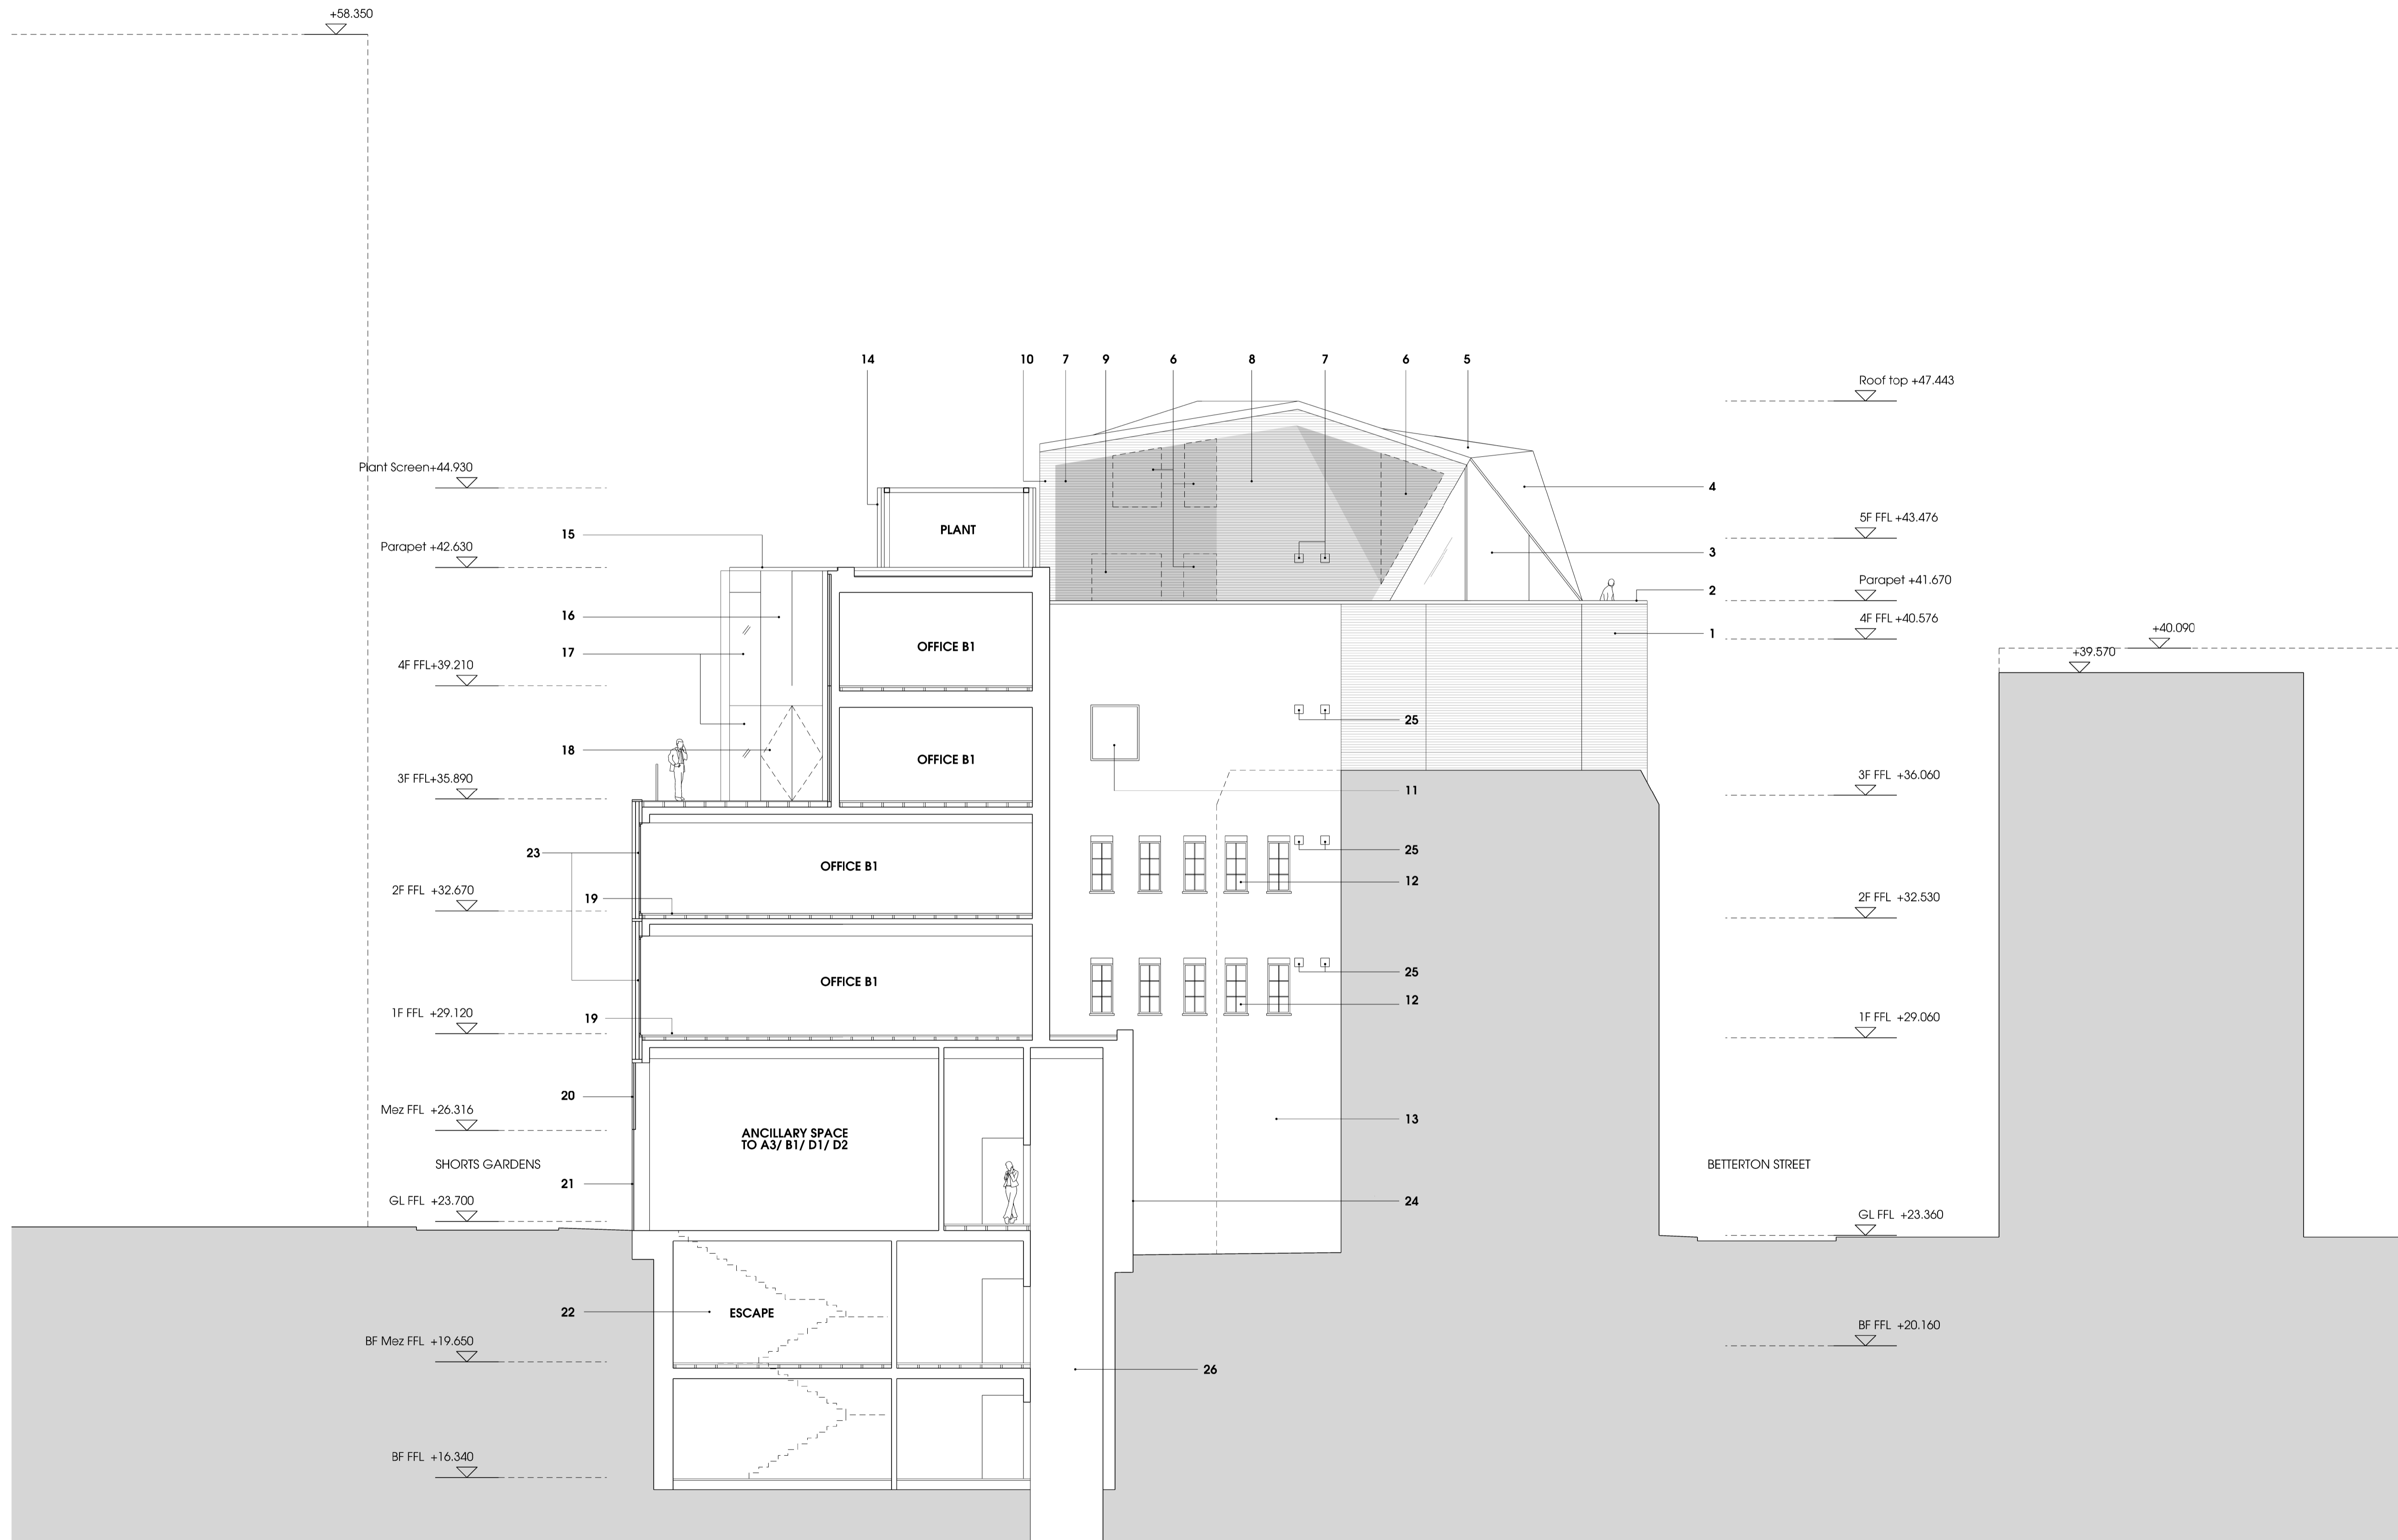

- KEY**
1. RETAINED EXISTING BRICK WORK
 2. RETAINED AND REFERBISHED EXISTING MASONARY PARAPET
 - 3.PPC METAL SLIDING/ FOLDING DOUBLE GLAZED WINDOWS
 4. PERFORATED METAL SCREEN
 5. NEW METAL ROOF
 6. PPC DOUBLE GLAZED WINDOW BEHIND HIT AND MISS BRICKWORK
 7. HIT AND MISS BRICKWORK TO MATCH EXISTING
 8. SEMI RECESSED BRICKWORK TO MATCH EXISTING
 9. AUTOMATIC OPENING VENT BEHIND HIT AND MISS BRICKWORK TO MATCH EXISTING
 10. SOLID BRICKWORK TO MATCH EXISTING
 11. NEW PPC METAL FRAMED DOUBLE GLAZED WINDOW
 12. REFERBISHED/ REPLACED METAL FRAMED WINDOWS TO MATCH EXISTING
 13. RETAINED AND REPAIRED EXISTING RENDER
 14. PPC METAL LOUVRED PLANT SCREEN
 15. PPC METAL PARAPET
 16. PPC METAL PANNELLING
 17. PPC METAL FRAME DOUBLE GLAZED WINDOWS
 18. PPC METAL FRAME DOUBLE GLAZED DOORS
 19. RAISED ACCESS FLOOR
 20. PPC METAL LOUVERS
 21. PPC METAL LOUVRED DOORS
 22. FIRE ESCAPE STAIRS
 23. PPC METAL FRAMED WINDOWS BEHIND RED HIT AND MISS BRICK TO MATCH EXISTING
 24. NEW BRICK TO MATCH EXISTING
 25. APARTMENT VENTILATION GRILL
 26. LIFT SHAFT

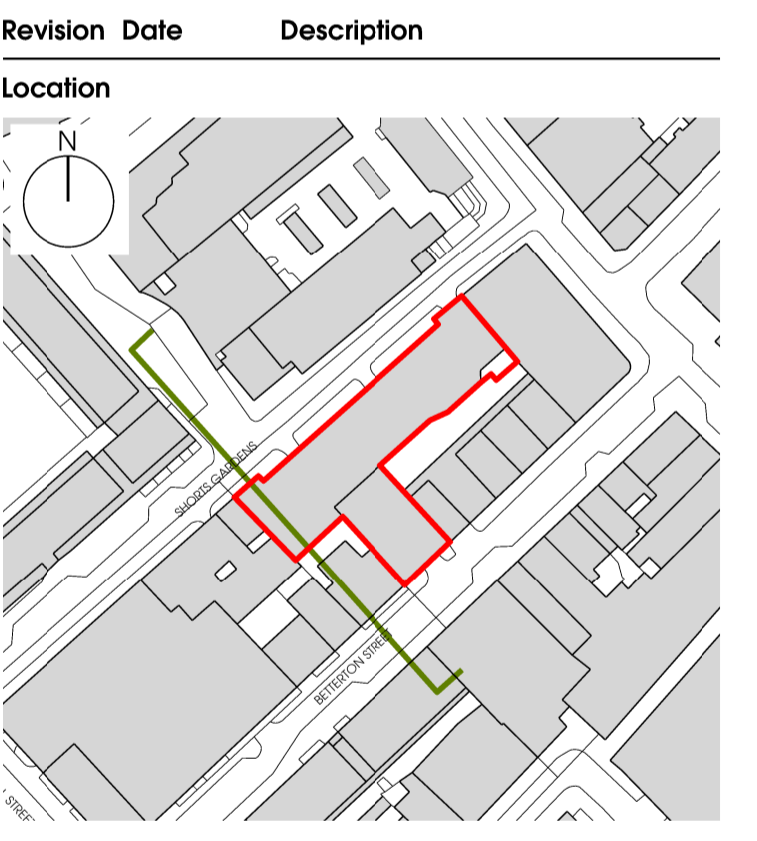

Stanton Williams
 36 Graham Street
 London N1 9GU
 Phone +44 (0)20 7880 6400
 Email info@stantonwilliams.com
 www.stantonwilliams.com

STANTON WILLIAMS

Project
 Shorts Gardens

Drawing Title
 Proposed Section EE

Drawn TK	Checked WK	Approved PR
Date 05/04/2017	Scale @ A1 (@A3) 1:100 (1:200)	Status Planning
Project No. 498	Drawing No. PL_054	Revision 00