


- Existing painted timber window
- Existing stone cill
- New lead flashing to replace existing
- Dark grey single ply membrane roof finish on tapered insulation to falls
- Double glazed toughened glass rooflight set into dark grey ppc aluminium frame on timber upstand

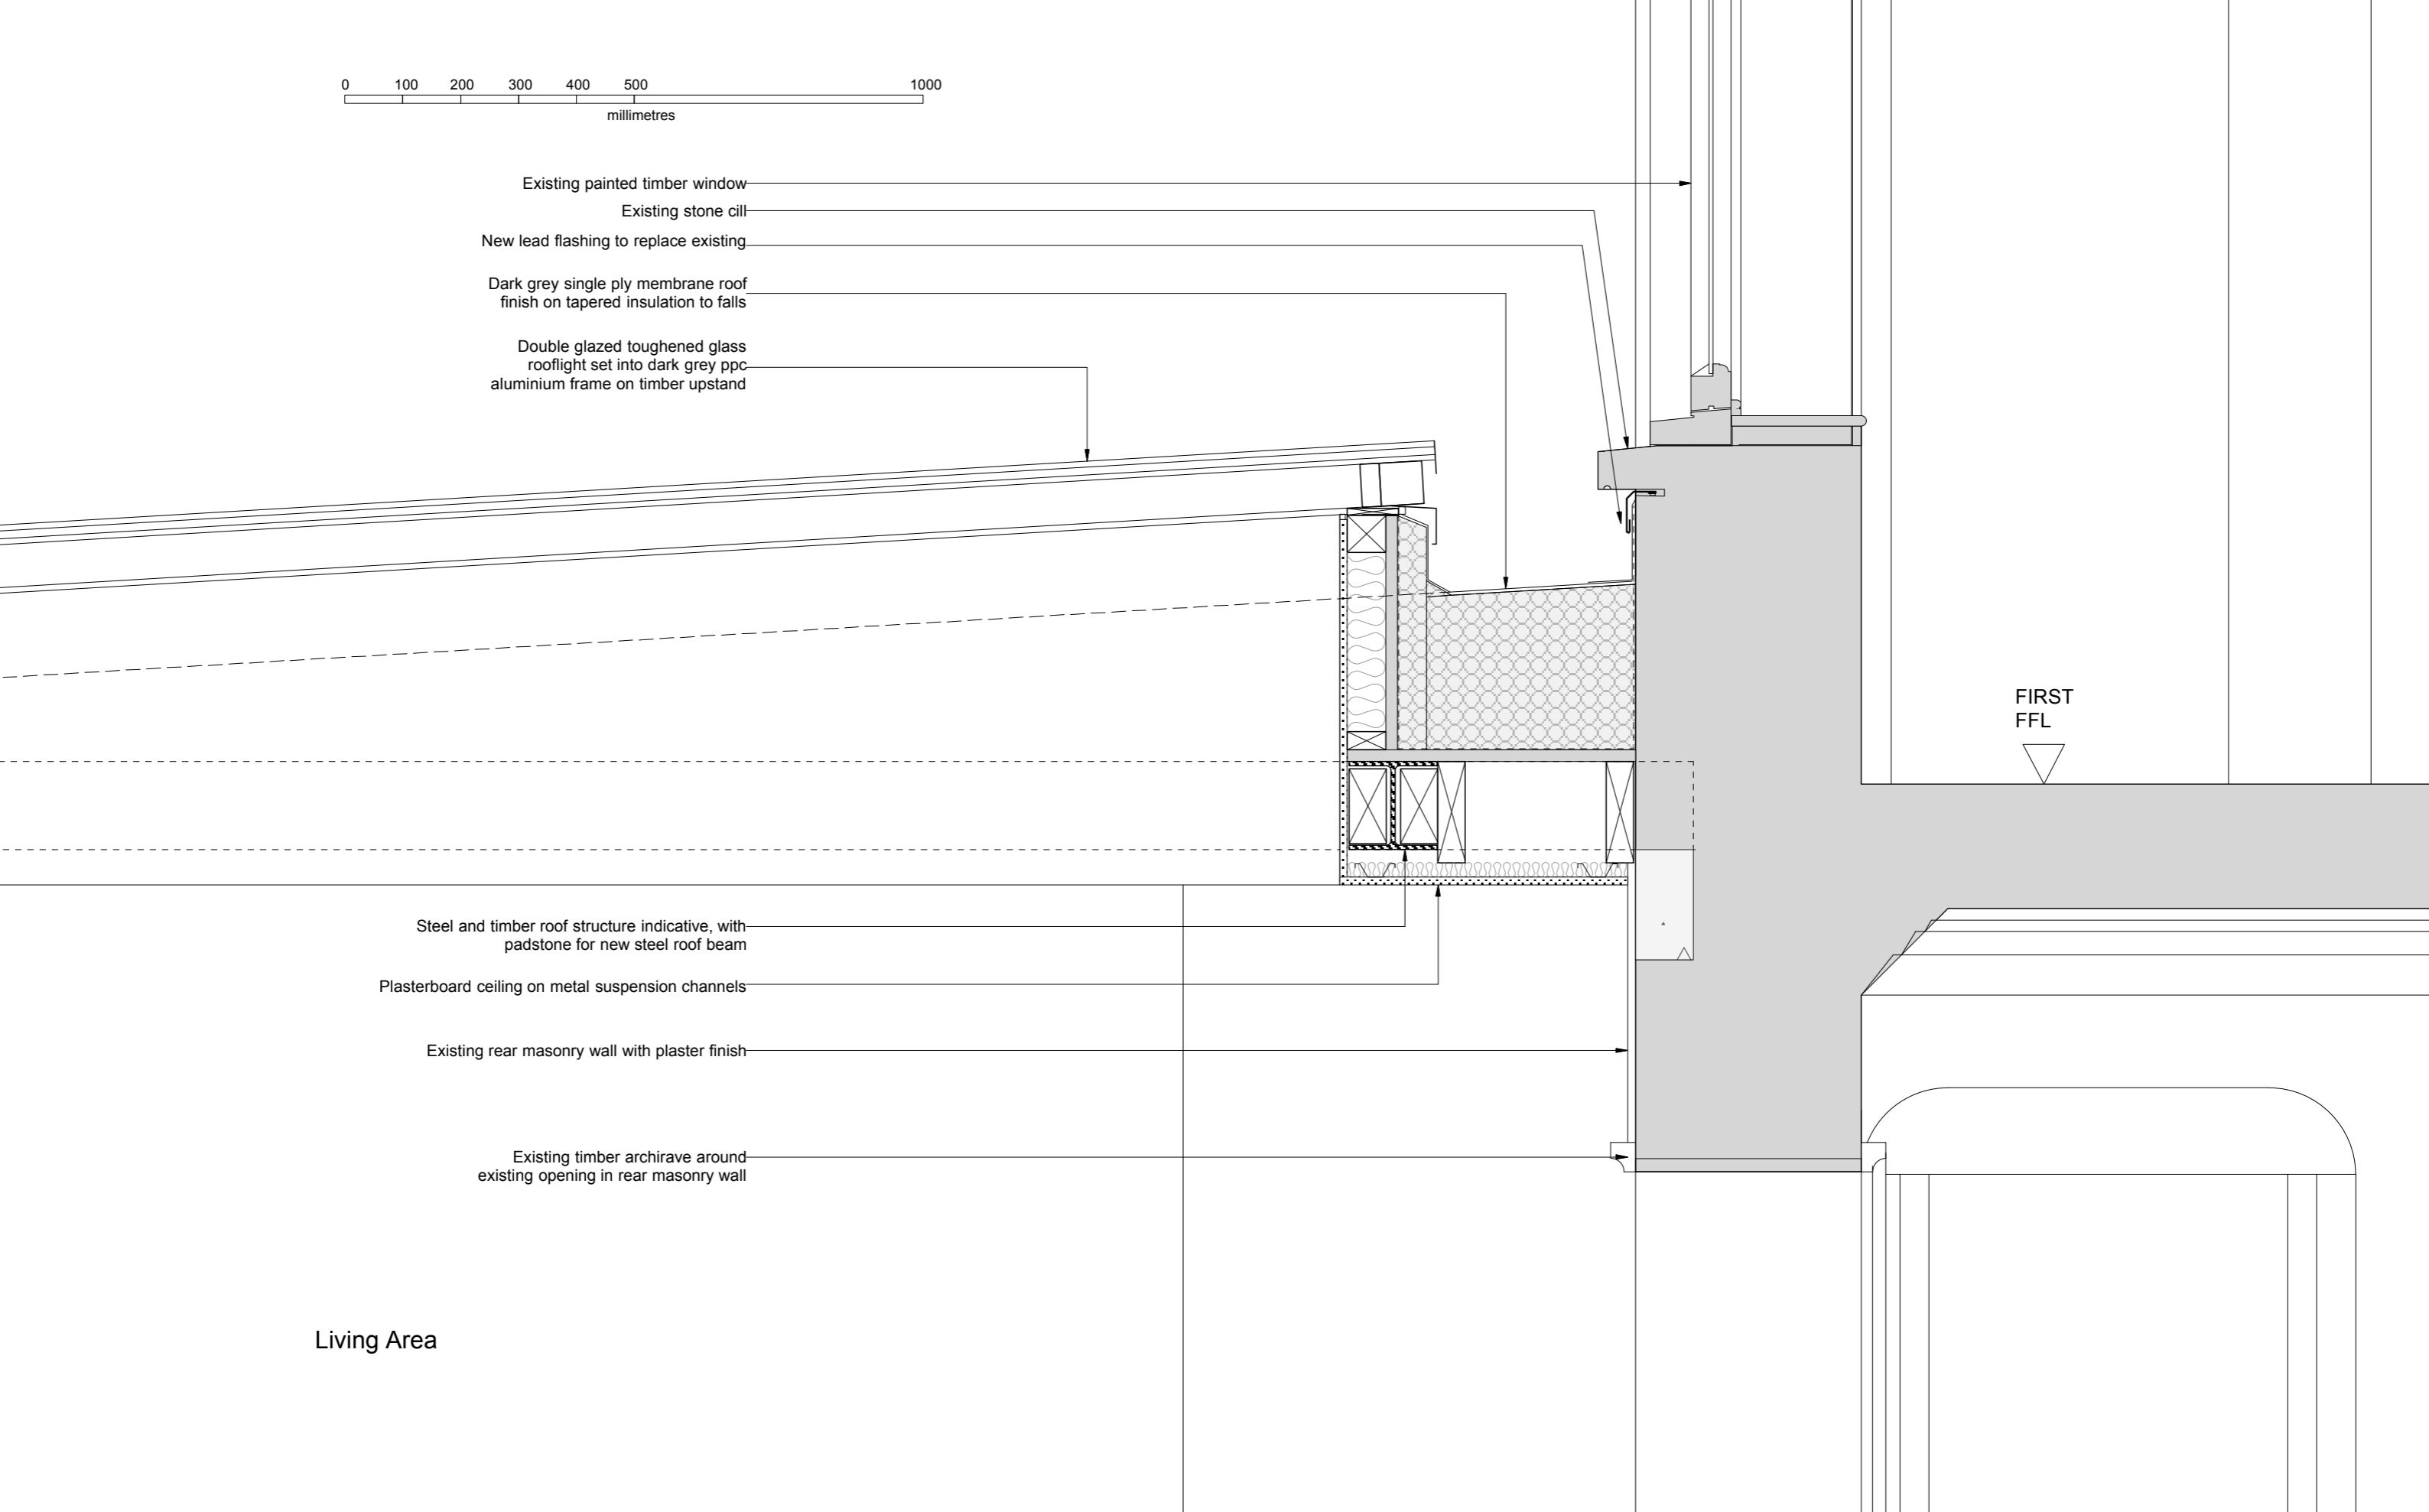

- Steel and timber roof structure indicative, with padstone for new steel roof beam
- Plasterboard ceiling on metal suspension channels
- Existing rear masonry wall with plaster finish
- Existing timber architrave around existing opening in rear masonry wall

Living Area

FIRST FFL
▽

ed tooveyarchitects

studio 401 royle building
31 wenlock road
london n1 7sh
07880 725763
edtoovey@yahoo.co.uk

Revisions:

PLANNING ISSUE

- Always take site measurements to verify dimensions
- Refer to M&E Engineers drawings for all services

104 Frogna Extension Project

Typical new roof to existing wall detail

April 2017

Drwg No. 1161 / D / 011

Scale 1:10 @ A3