



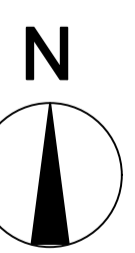

Key:

- Applicant ownership boundary
- Planning application boundary
- - - Existing path
- 123.08 Existing levels
- Playground equipment
- Playground surface- bark
- Existing hedge
- Lawn

Scale 1:100

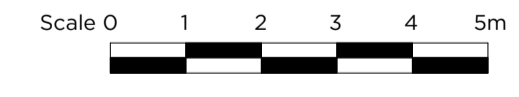

| | | | | | | | | | | |
|--|--|--|--|--|--|--|--|--|--|---|
| | | | | | | | | | | <p>GENERAL NOTES:</p> <p>1. This drawing is to be read in conjunction with other C&M landscape drawings and specifications.</p> <p>2. Any discrepancies between sources of information should be immediately notified to the Landscape Architect for clarification.</p> <p>3. Do not scale off this drawing.</p> <p>4. All dimensions in mm unless otherwise stated.</p> |
|--|--|--|--|--|--|--|--|--|--|---|

| | |
|---------------------------------|------------|
| General Arrangement Plan | 4HG |
| FOR PLANNING | CP |
| 1:100@A1 | P.4000.101 |
| 10.04.17 | |


The Old House, 2 Wellesley Court Road
 Croydon, Surrey CRO 1LE
 t +44 (0)20 8688 9083 f +44 (0)20 8686 5844
 e croydon@colmog.co.uk www.colmog.co.uk





Key:

- Applicant ownership boundary
- Planning application boundary

8a

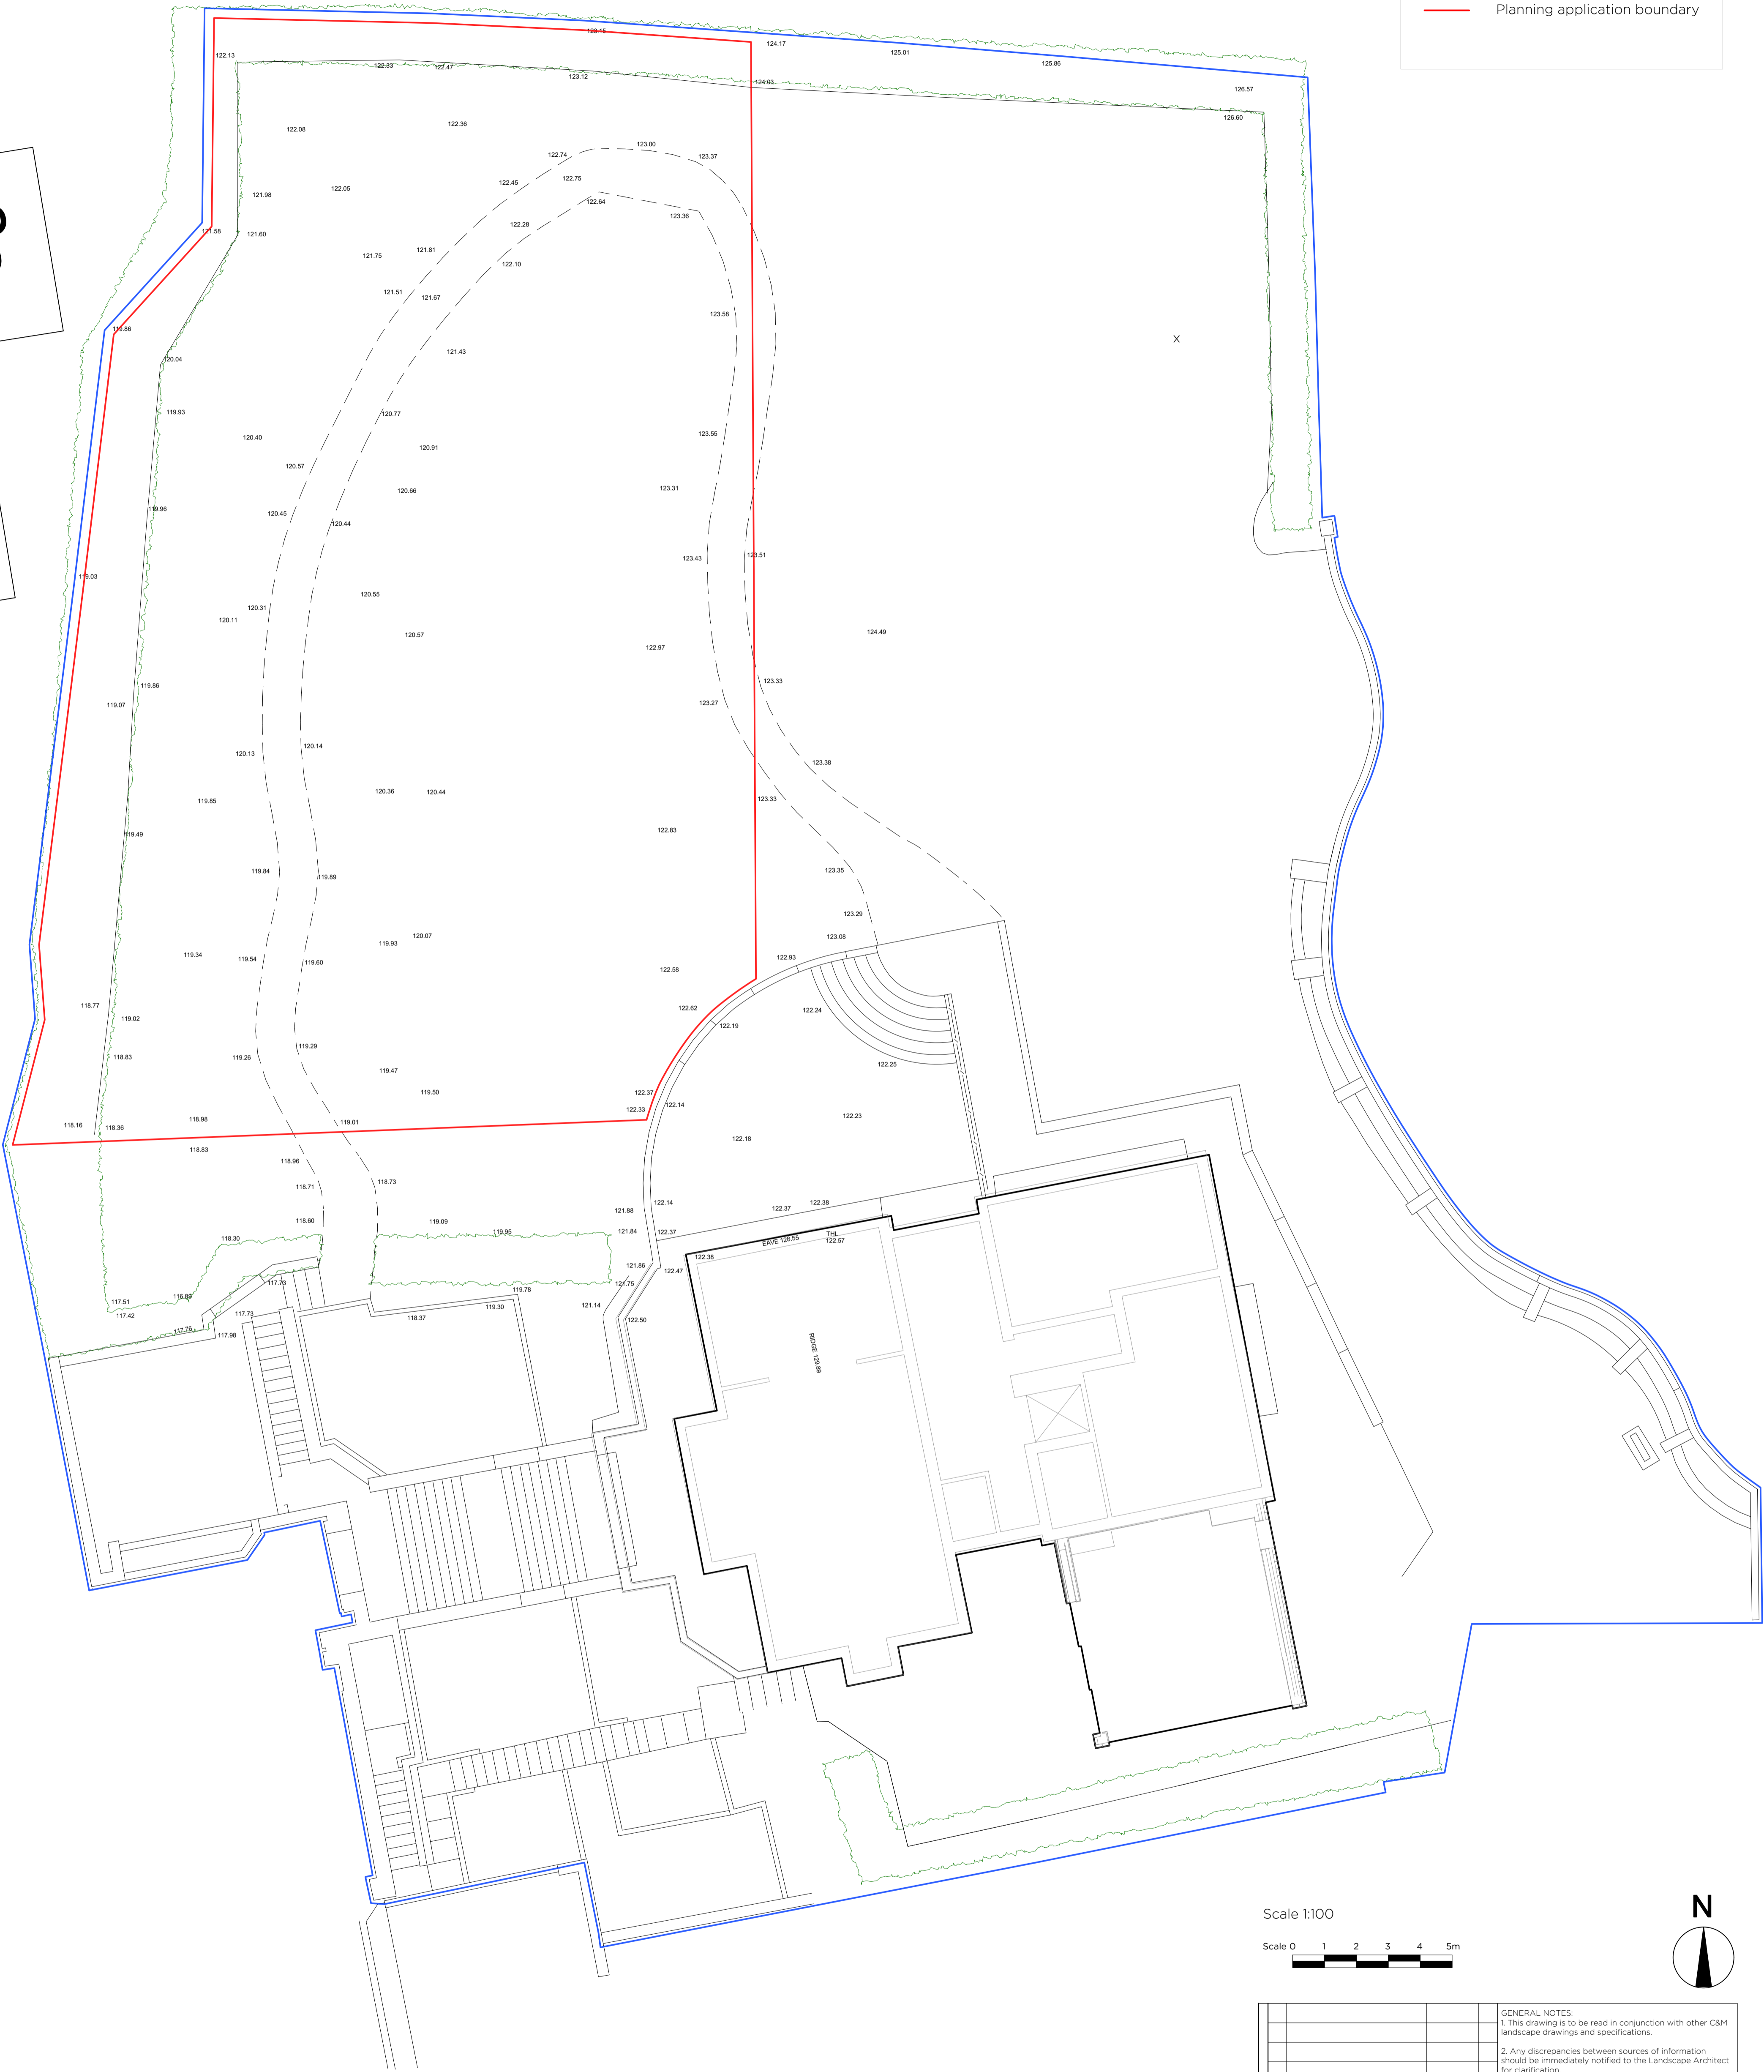

Scale 1:100

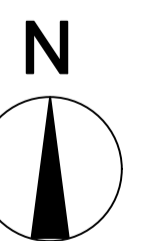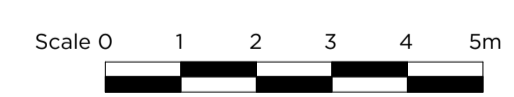

| | |
|----------------|---|
| GENERAL NOTES: | |
| 1. | This drawing is to be read in conjunction with other C&M landscape drawings and specifications. |
| 2. | Any discrepancies between sources of information should be immediately notified to the Landscape Architect for clarification. |
| 3. | Do not scale off this drawing. |
| 4. | All dimensions in mm unless otherwise stated. |


| | | | |
|-----------------------|--|---------------|------------|
| Application Site Plan | | 4HG Play area | |
| FOR PLANNING | | 1:100@A1 | P.4000.104 |
| | | 10.04.17 | CP |

The Old House, 2 Wellesley Court Road
 Croydon, Surrey CR0 1LE
 t +44 (0)20 8688 9083 f +44 (0)20 8686 5844
 e croydon@colmog.co.uk www.colmog.co.uk

colvin & moggridge



AA Section
Scale 1:50

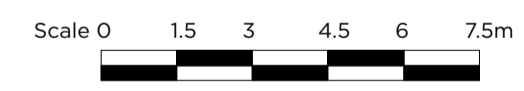

| | |
|--|--|
| GENERAL NOTES: | |
| 1. This drawing is to be read in conjunction with other C&M landscape drawings and specifications. | |
| 2. Any discrepancies between sources of information should be immediately notified to the Landscape Architect for clarification. | |
| 3. Do not scale off this drawing. | |
| 4. All dimensions in mm unless otherwise stated. | |


| | | |
|----------------------------|---------|------------|
| PLAYGROUND - Section AA | 4HG | |
| | 1:50@A1 | P.4000.201 |
| 10.04.17 | CP | |
| FOR PLANNING | | |

The Old House, 2 Wellesley Court Road
Croydon, Surrey CR0 1LE
t +44 (0)20 8688 9083 f +44 (0)20 8686 5844
e croydon@colmog.co.uk www.colmog.co.uk

**colvin&
moggridge**



BB Elevation
Scale 1:50

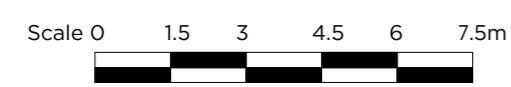

| | |
|--|--|
| GENERAL NOTES: | |
| 1. This drawing is to be read in conjunction with other C&M landscape drawings and specifications. | |
| 2. Any discrepancies between sources of information should be immediately notified to the Landscape Architect for clarification. | |
| 3. Do not scale off this drawing. | |
| 4. All dimensions in mm unless otherwise stated. | |

| | | | |
|------------------------------|--|----------|------------|
| PLAYGROUND - Elevation BB | | 4HG | |
| FOR PLANNING | | 1:50@A1 | P-4000.202 |
| | | 10.04.17 | |
| | | CP | |

The Old House, 2 Wellesley Court Road
Croydon, Surrey CRO 1LE
t +44 (0)20 8688 9083 f +44 (0)20 8686 5844
e croydon@colmog.co.uk www.colmog.co.uk

**colvin&
moggridge**




Retained hedge Lawn & planting

Path

Playground

Retained hedge & fence

CC Section
Scale 1:50

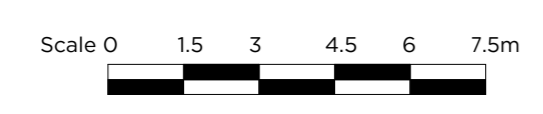

| | |
|--|--|
| GENERAL NOTES: | |
| 1. This drawing is to be read in conjunction with other C&M landscape drawings and specifications. | |
| 2. Any discrepancies between sources of information should be immediately notified to the Landscape Architect for clarification. | |
| 3. Do not scale off this drawing. | |
| 4. All dimensions in mm unless otherwise stated. | |

| | | |
|---------------------------|----------|------------|
| PLAYGROUND- Section CC | 4HG | P.4000.203 |
| | 1:50@A1 | |
| FOR PLANNING | 10.04.17 | CP |

The Old House, 2 Wellesley Court Road
Croydon, Surrey CR0 1LE
t +44 (0)20 8688 9083 f +44 (0)20 8686 5844
e croydon@colmog.co.uk www.colmog.co.uk

colvin & moggridge