

The above drawings, specifications, ideas, designs and arrangements represented are and shall remain the property of the Project Architect. No part thereof shall be copied, disclosed to others or used in connection with any other work or project other than the specific project they have been prepared and developed for, without written consent of the Project Architect.



All dimensions are in Millimeters, unless otherwise stated.

Drawing not for construction. Do not scale from drawing. All measurements to be verified on site. Any discrepancies to be reported to the Project Architect before any work commences.

Client
 Grant and Boyd Ltd.

Contact:
 Tel:
 Email:

Project Architect
 Fourfoursixsix
 Contact: Daniel Welham
 Tel: 0207 690 4466
 Email: dwelham@fourfoursixsix.com

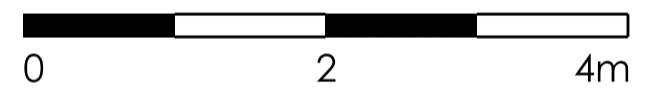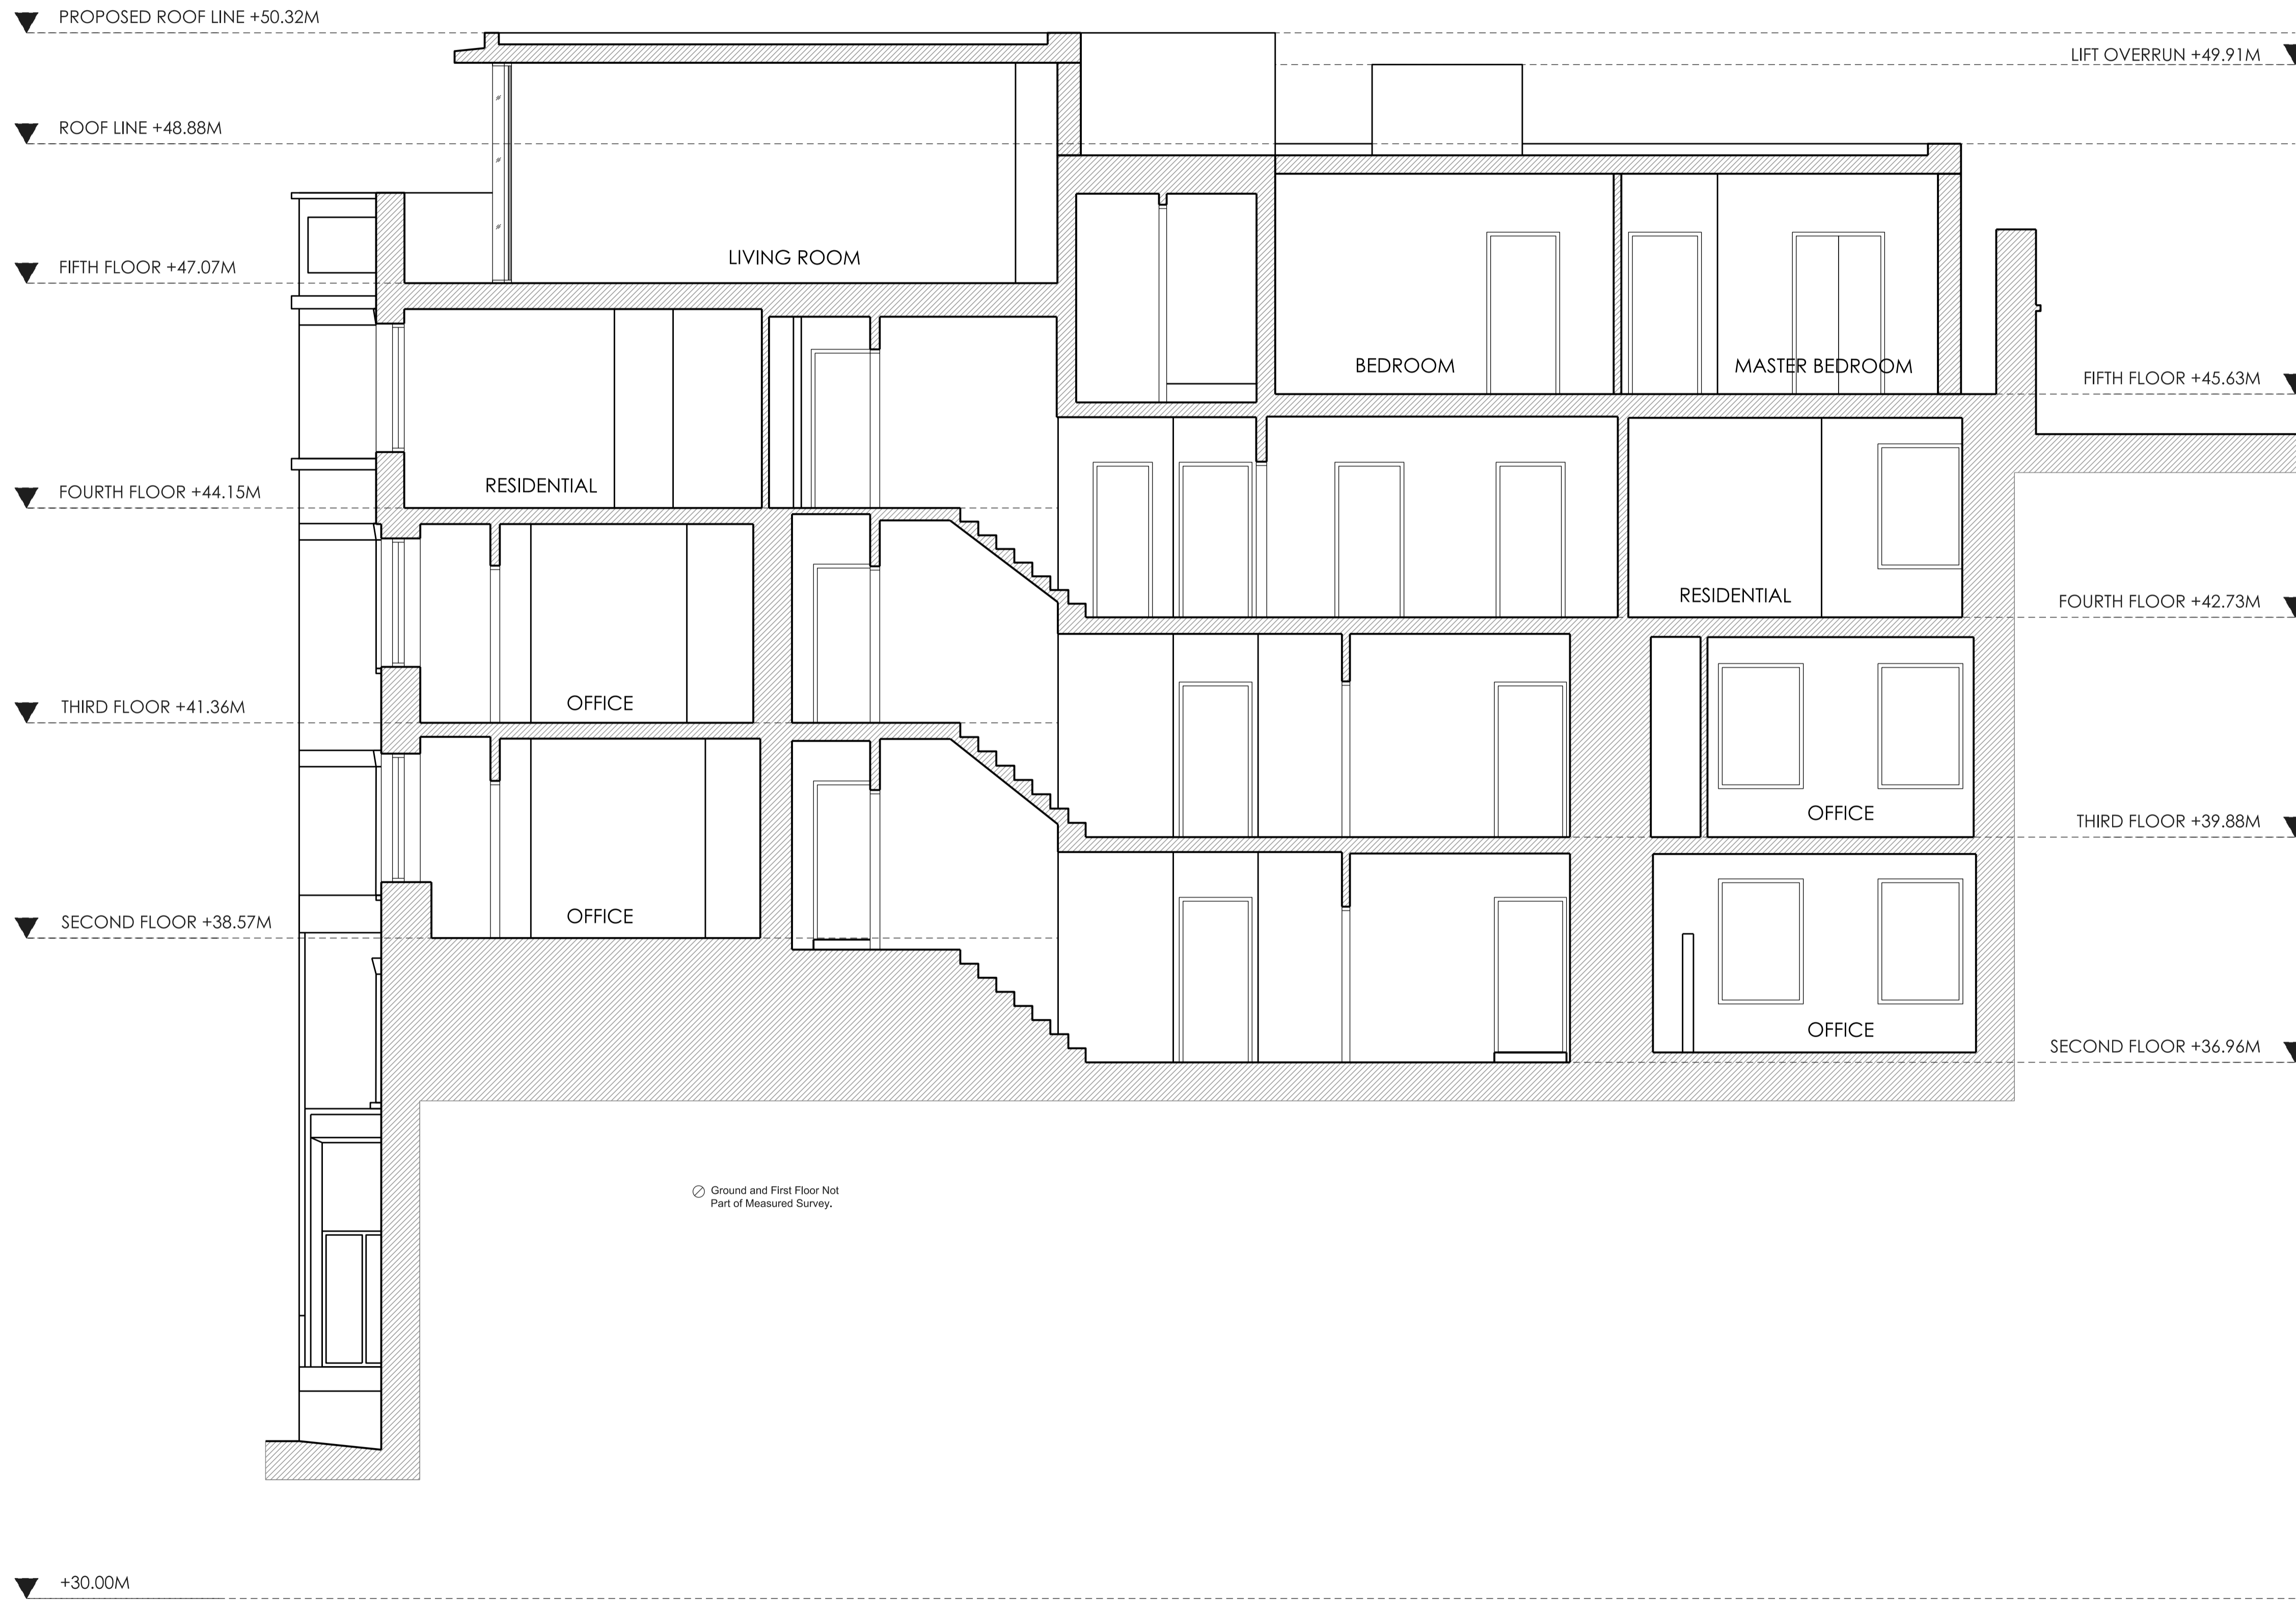

Rev	Description	Date	By	Ch
A	General Revisions based on Planning Officer's comments	03/03/2017	djw	
B				
C				
D				
E				
F				
G				
H				
I				
J				
K				

Project
 144 CLERKENWELL ROAD

Location
 LONDON, UK

Status

Project No.
 191

Drawing Title
 PROPOSED SECTION A-A

Drawing No.

GA 300

Date	Scale @ A1	Rev
03/03/2017	1:50	A