



[illegible]

PROJECT:
External
Cladding Works

Site	Client
Albany Police Station London NW1 4EB	Metropolitan Police Service




www.arcadls.com


TITLE:
**Albany Police Station
External Cladding Works
Proposed Cladding Section**

	Scale	Drawn	
Original Size	A3	G&B	
Sustainability Code		Project Number:	33254116

Drawing Number:	APS_33254116_11	Revision:	Rev
-----------------	-----------------	-----------	-----

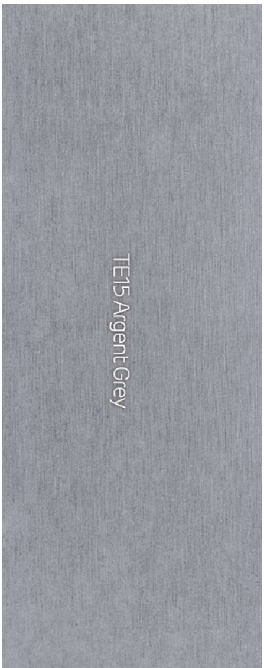

Proposed Cladding Colour

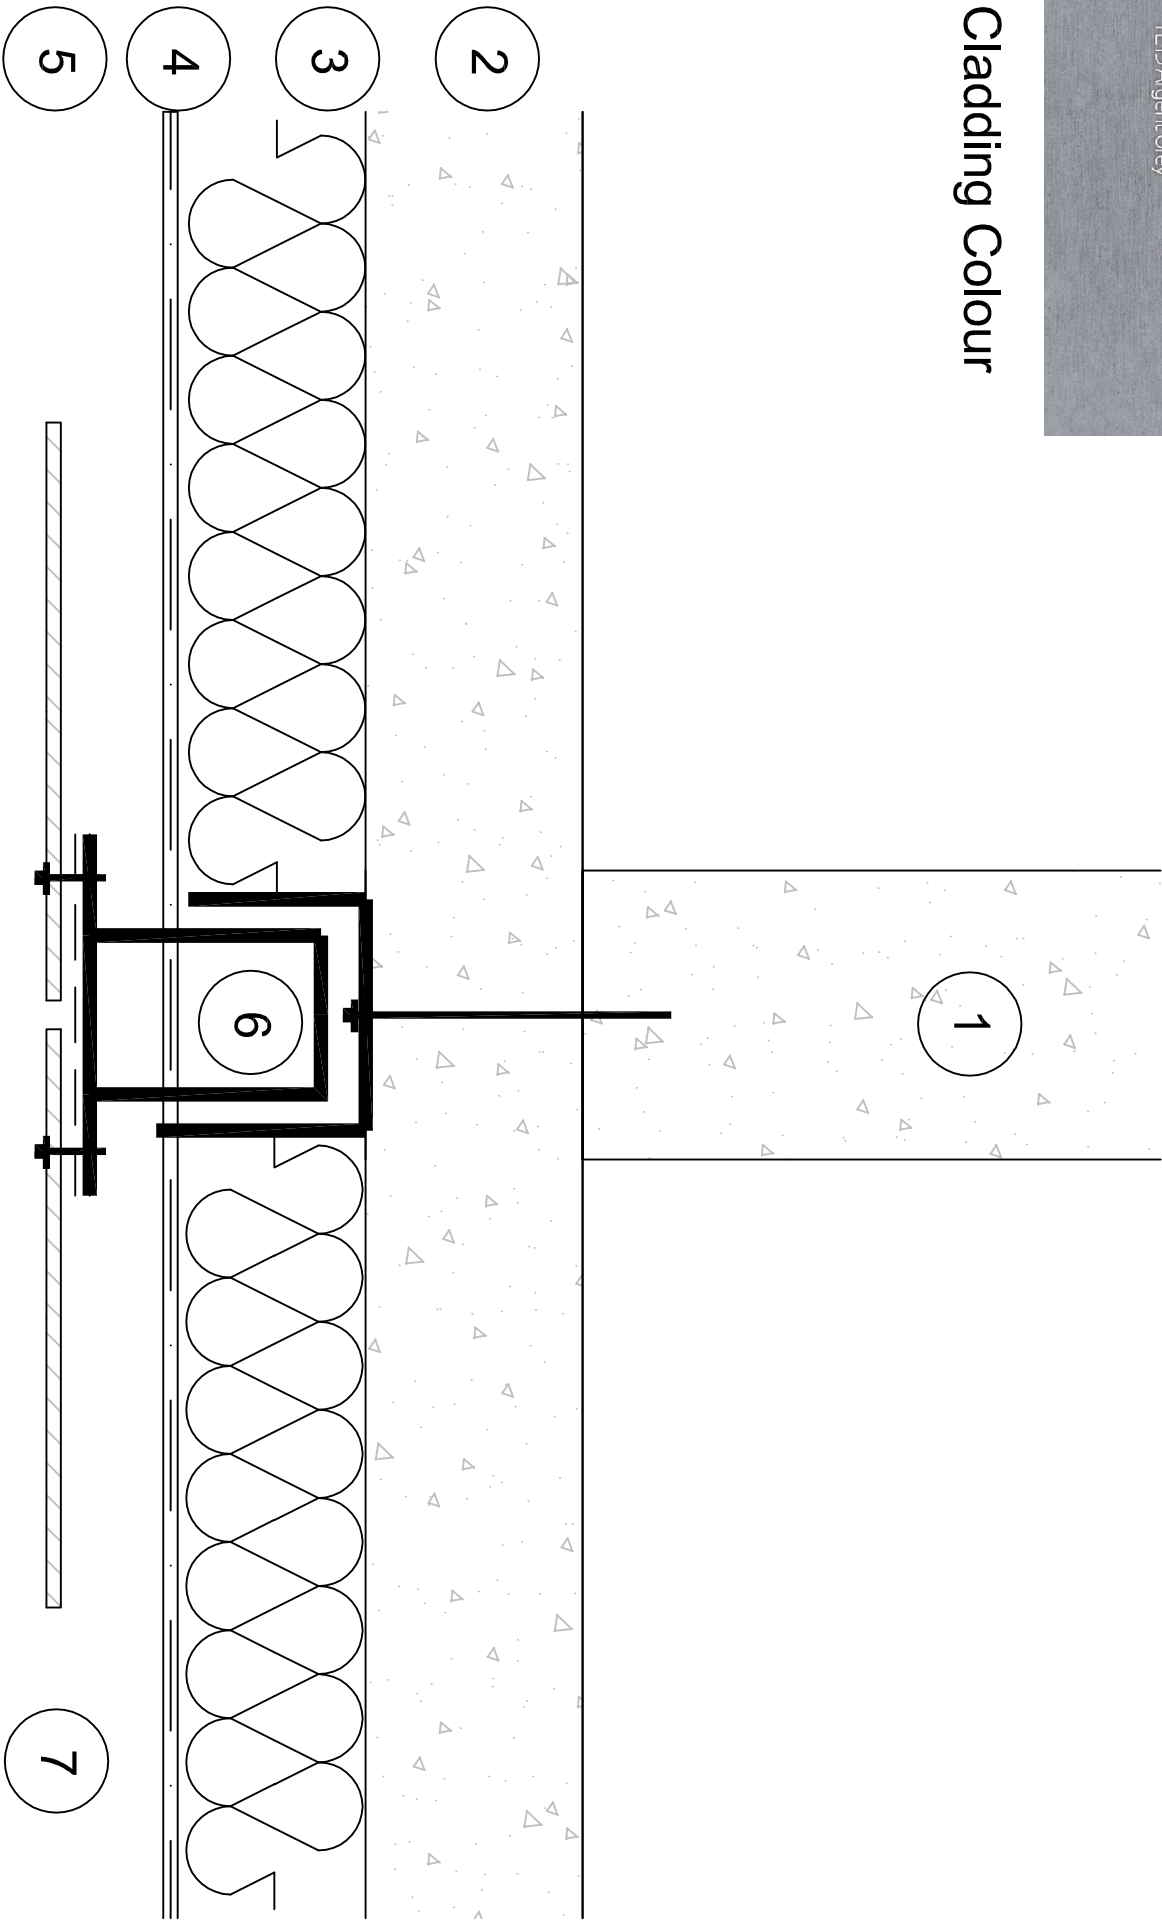


- 1) Existing concrete frame
- 2) Existing concrete cladding
- 3) Rockwool rainscreen duo slab insulation 130mm
- 4) Tyvek black uv facade protective membrane
- 5) Cavity 30mm
- 6) Nvelope NV2F2 floor spanning frame
- 7) Marley eternite equitone tectiva cladding (uncut panel size 10mm x 1220mm x 2500mm)