


Projected sign position

Brownlow St Elevation
Scale 1:50

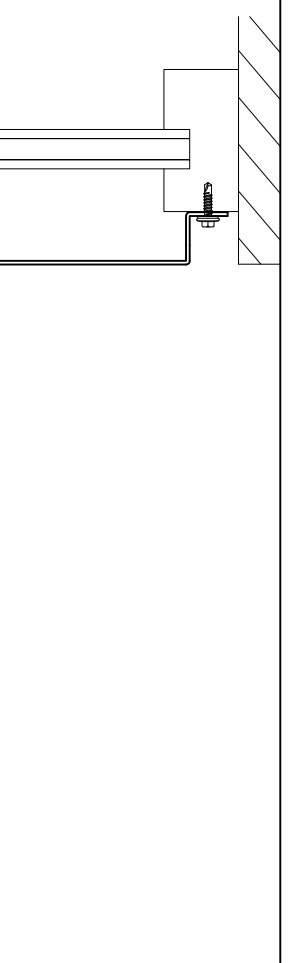

BROWNLOW HOUSE

Section C-C through the text




Scale 1:5

Folded and welded 2.5mm aluminium panel is finished light blue PMS 659c, with a black lower band.
Panel tek screw fixes to the window mullions.

'CAFFÈ NERRO' letters are flat cut 8mm aluminium which are finished a copper colour and which are bonded to the panel face.
Inset white vinyl is applied to the copper face and further inset black vinyl is applied to the white vinyl.

'ESPRESSO BAR' letters are flat cut 2.5mm aluminium which are finished ivory RAL 1015 and which are bonded to the black lower band on both the panel faces.

Non illuminated.

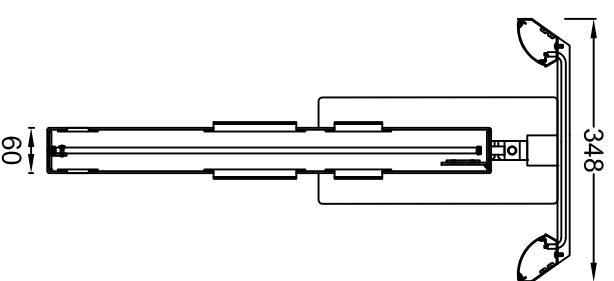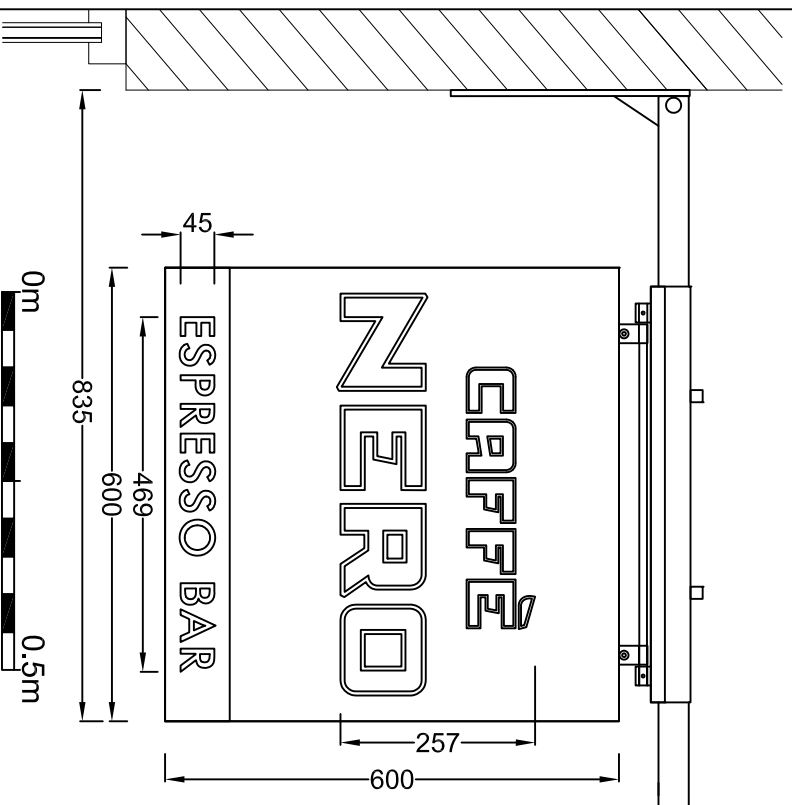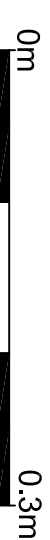

Projected Sign - 1 off

Scale 1:10

Folded and welded 2.5mm aluminium panels are finished light blue PMS 659c, with a black lower band.
Letters are fret cut into the panels.

'CAFFÈ NERRO' letters are push through 10mm 030 opal acrylic which have flat cut 2.5mm aluminium faces bonded to the front.
Aluminium is finished copper and has inset black vinyl applied to the front.
'ESPRESSO BAR' letters are push through 5mm 133 ivory acrylic.

Fixing lugs hang from a projecting arm which is mild steel finished satin black.
Sign is externally illuminated by black steel troughs fitted with low energy white LEDs.



Technical Signs
Floor 1 - Unit 3
Hille Business Centre
132 St Albans Road
Watford, Herts, WD24 4AE
Tel: 01923 811999
Fax: 01923 811998
E-mail: info@technicalsigns.co.uk

Client: Caffè Nero
Address/Job details:
Blackwell's Bookstore
50 High Holborn
WC1V 6EP

Elevation and specifications

Job No: 1629

Drawn by: DN
Date: 13/04/17
Scale: As specified (A3)
Drawing No: Page 2 of 2
Rev: