


NOTES:

RESTRICTED COVENANT PROPOSAL

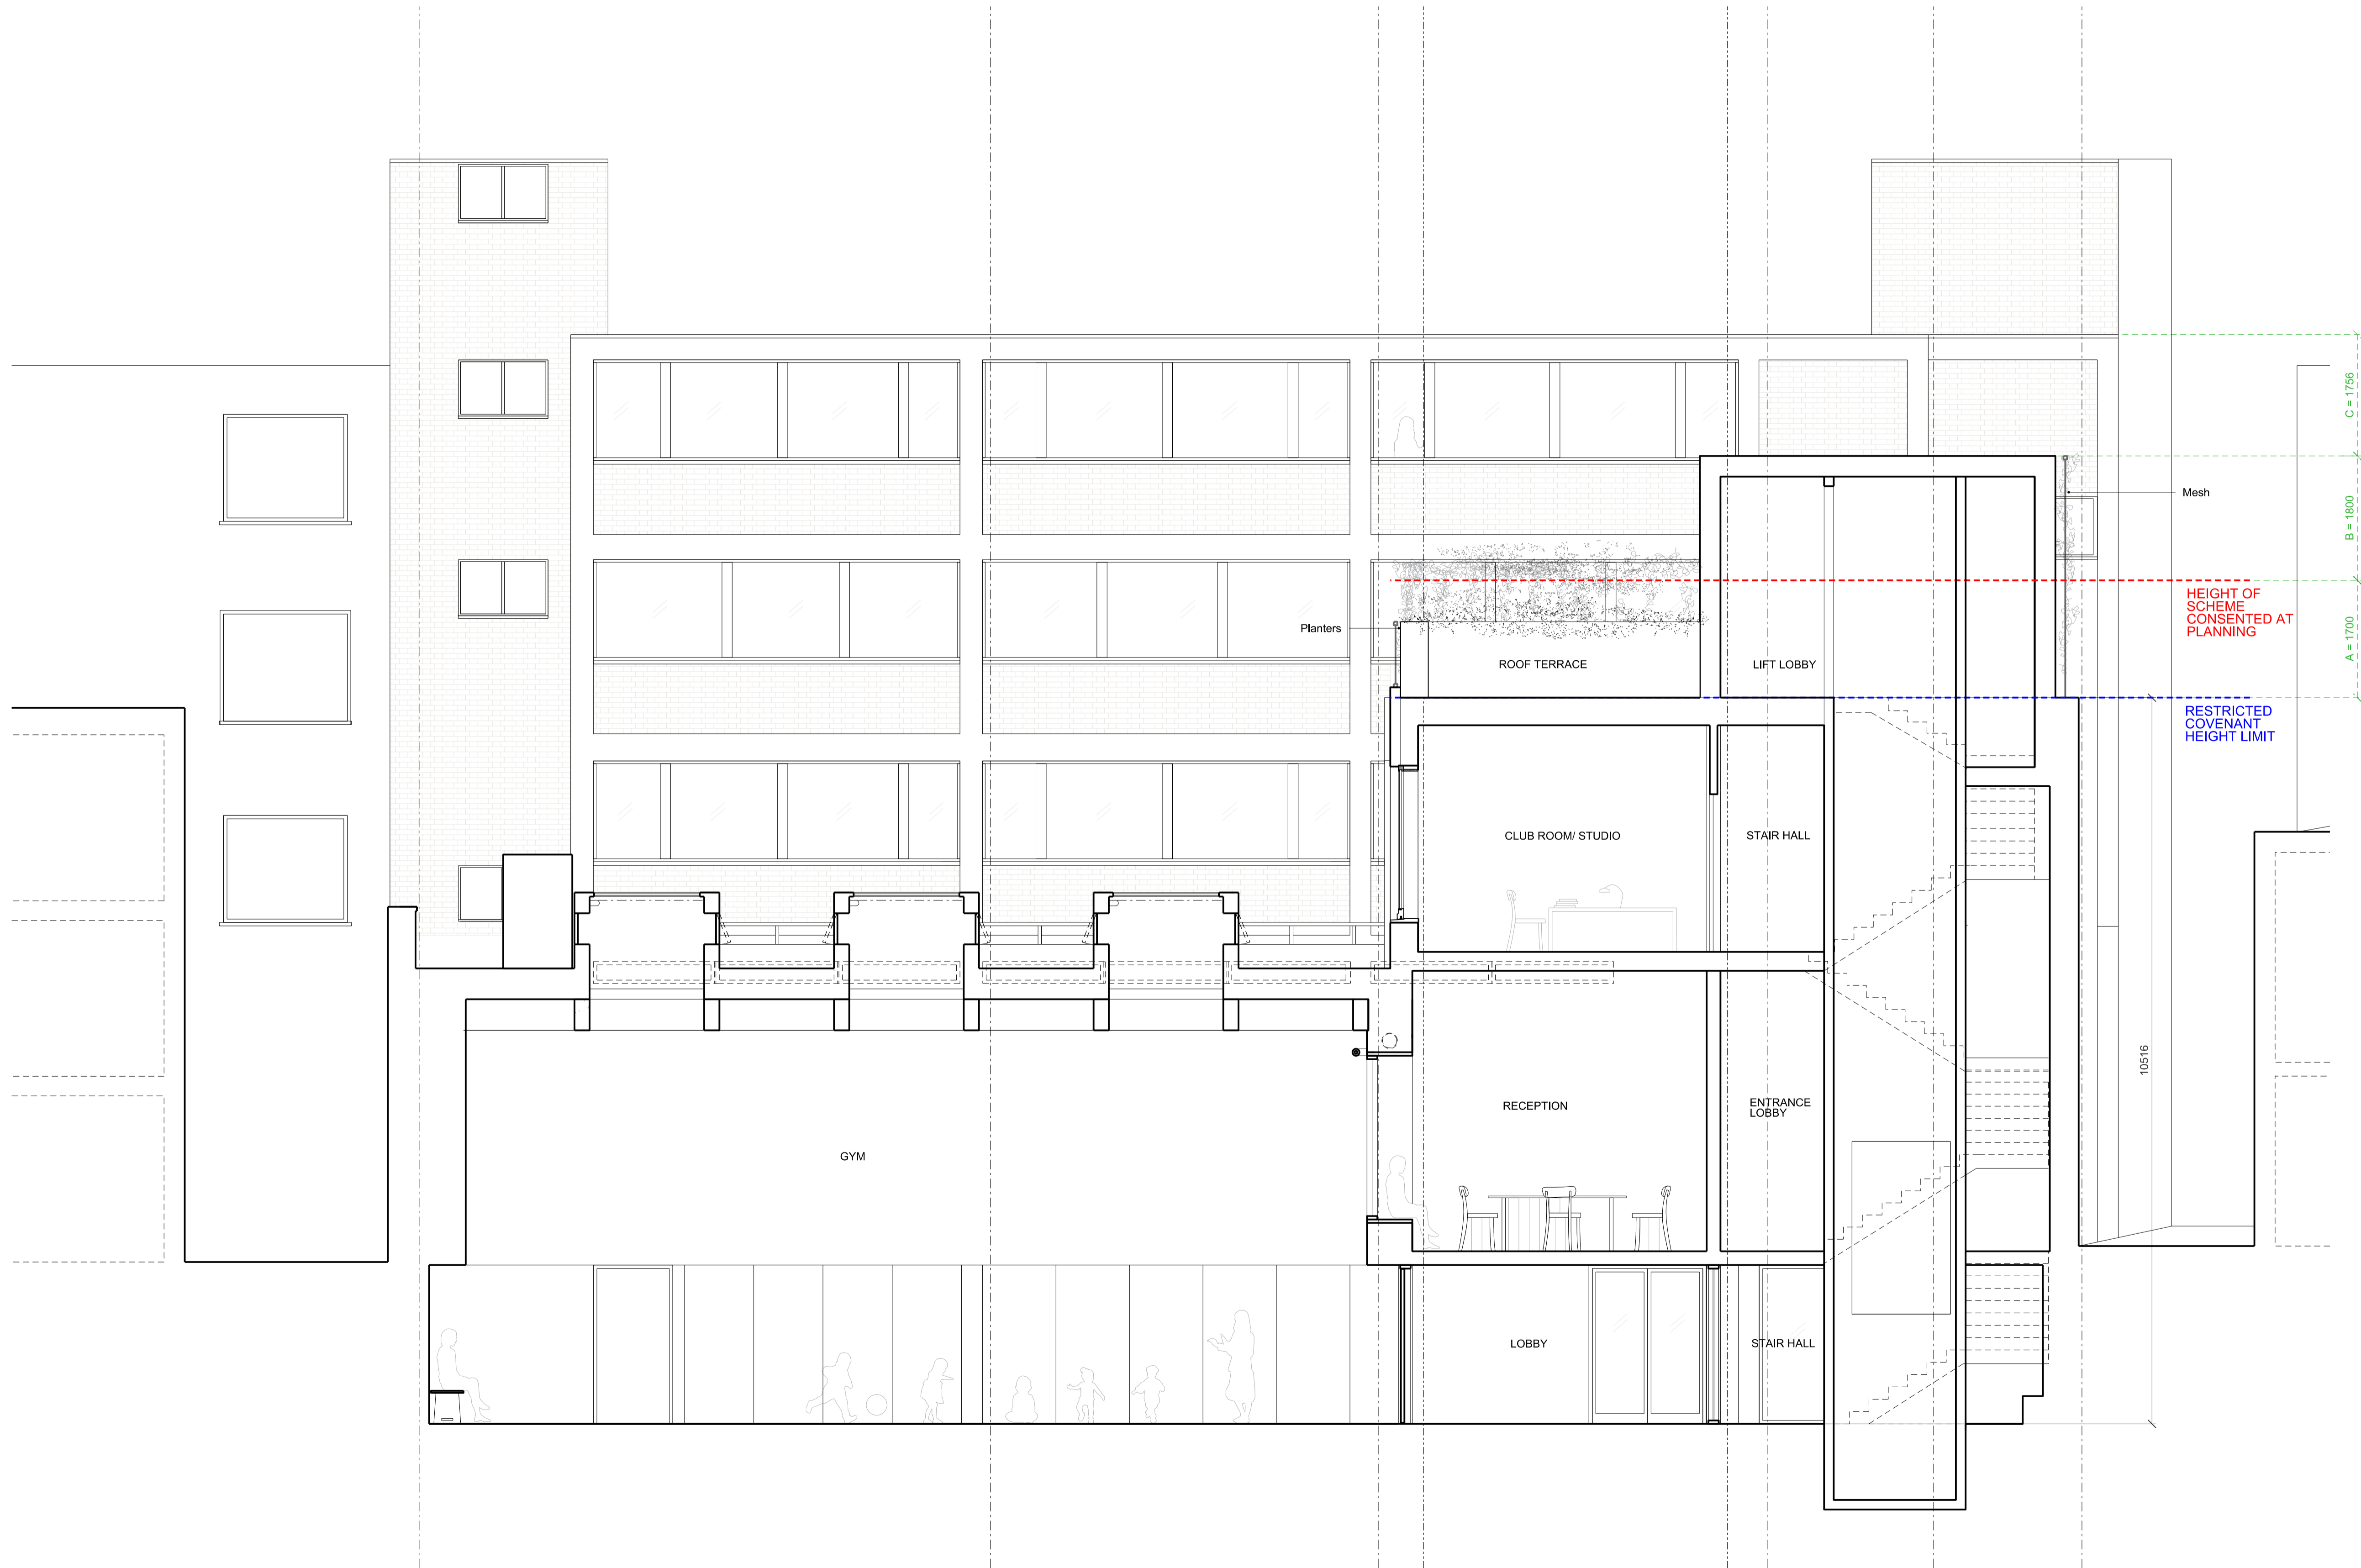

Rev	Date	Description
C	10.04.17	Planning
B	06.09.16	Minor Material Amendments
A	01.06.16	Minor Material Amendments
-	20.12.13	Planning Application

Sa Architects  
 Rapier House  
 40 Lambs Conduit Street  
 London WC1N 3LJ  
 t +44(0)20 7242 5422  
 f +44(0)20 7242 3646  
 post@sa.co.uk  
 www.sa.co.uk

PROJECT: Bedford House

JOB:

TITLE: Proposed Section B

STATUS: Planning

DATE: 10.04.17

SCALE: 1:50(A1)

1:100(A3)

REV: C

NUMBER: 1601

DO NOT SCALE FROM THIS DRAWING. ALL DIMENSIONS ARE TO BE CHECKED ON SITE. THIS DRAWING IS TO BE READ IN CONJUNCTION WITH ALL CONSULTANTS INFORMATION

DRAWN: SI

INSPECTED: JR