
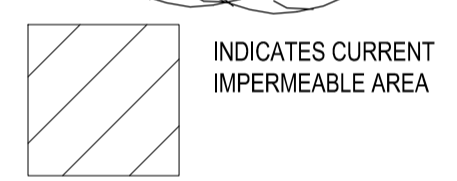
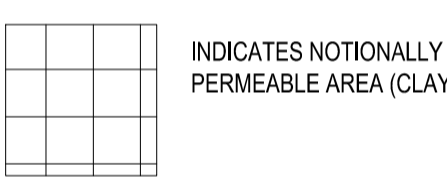





**SITE PERMEABILITY PLAN - AS EXISTING**  
SCALE 1:100

	INDICATES CURRENT IMPERMEABLE AREA		INDICATES NOTIONAL PERMEABLE AREA (CLAY)
--	------------------------------------	--	--


NOTES:  
DRAWING TO BE READ IN CONJUNCTION WITH ALL ARCHITECTS AND SERVICES ENGINEERS DRAWINGS, AND ALL OTHER RELEVANT INFORMATION.  
ANY DISCREPANCIES TO BE BROUGHT TO THE ATTENTION OF EDGE STRUCTURES LTD.  
DO NOT SCALE FROM THE DRAWING, USE FIGURED DIMENSIONS ONLY.  
THE CONTRACTOR IS TO VERIFY ALL DIMENSIONS ON SITE BEFORE COMMENCING ANY WORK OR PREPARING ANY SHOP DRAWINGS.  
WORK AND MATERIALS TO BE IN ACCORDANCE WITH CURRENT BUILDING REGULATIONS AND BRITISH STANDARDS.  
THIS DRAWING REMAINS THE COPYRIGHT OF EDGE STRUCTURES LTD.  
THIS DRAWING IS BASED ON INFORMATION PROVIDED BY BB PARTNERSHIP ARCHITECTS.

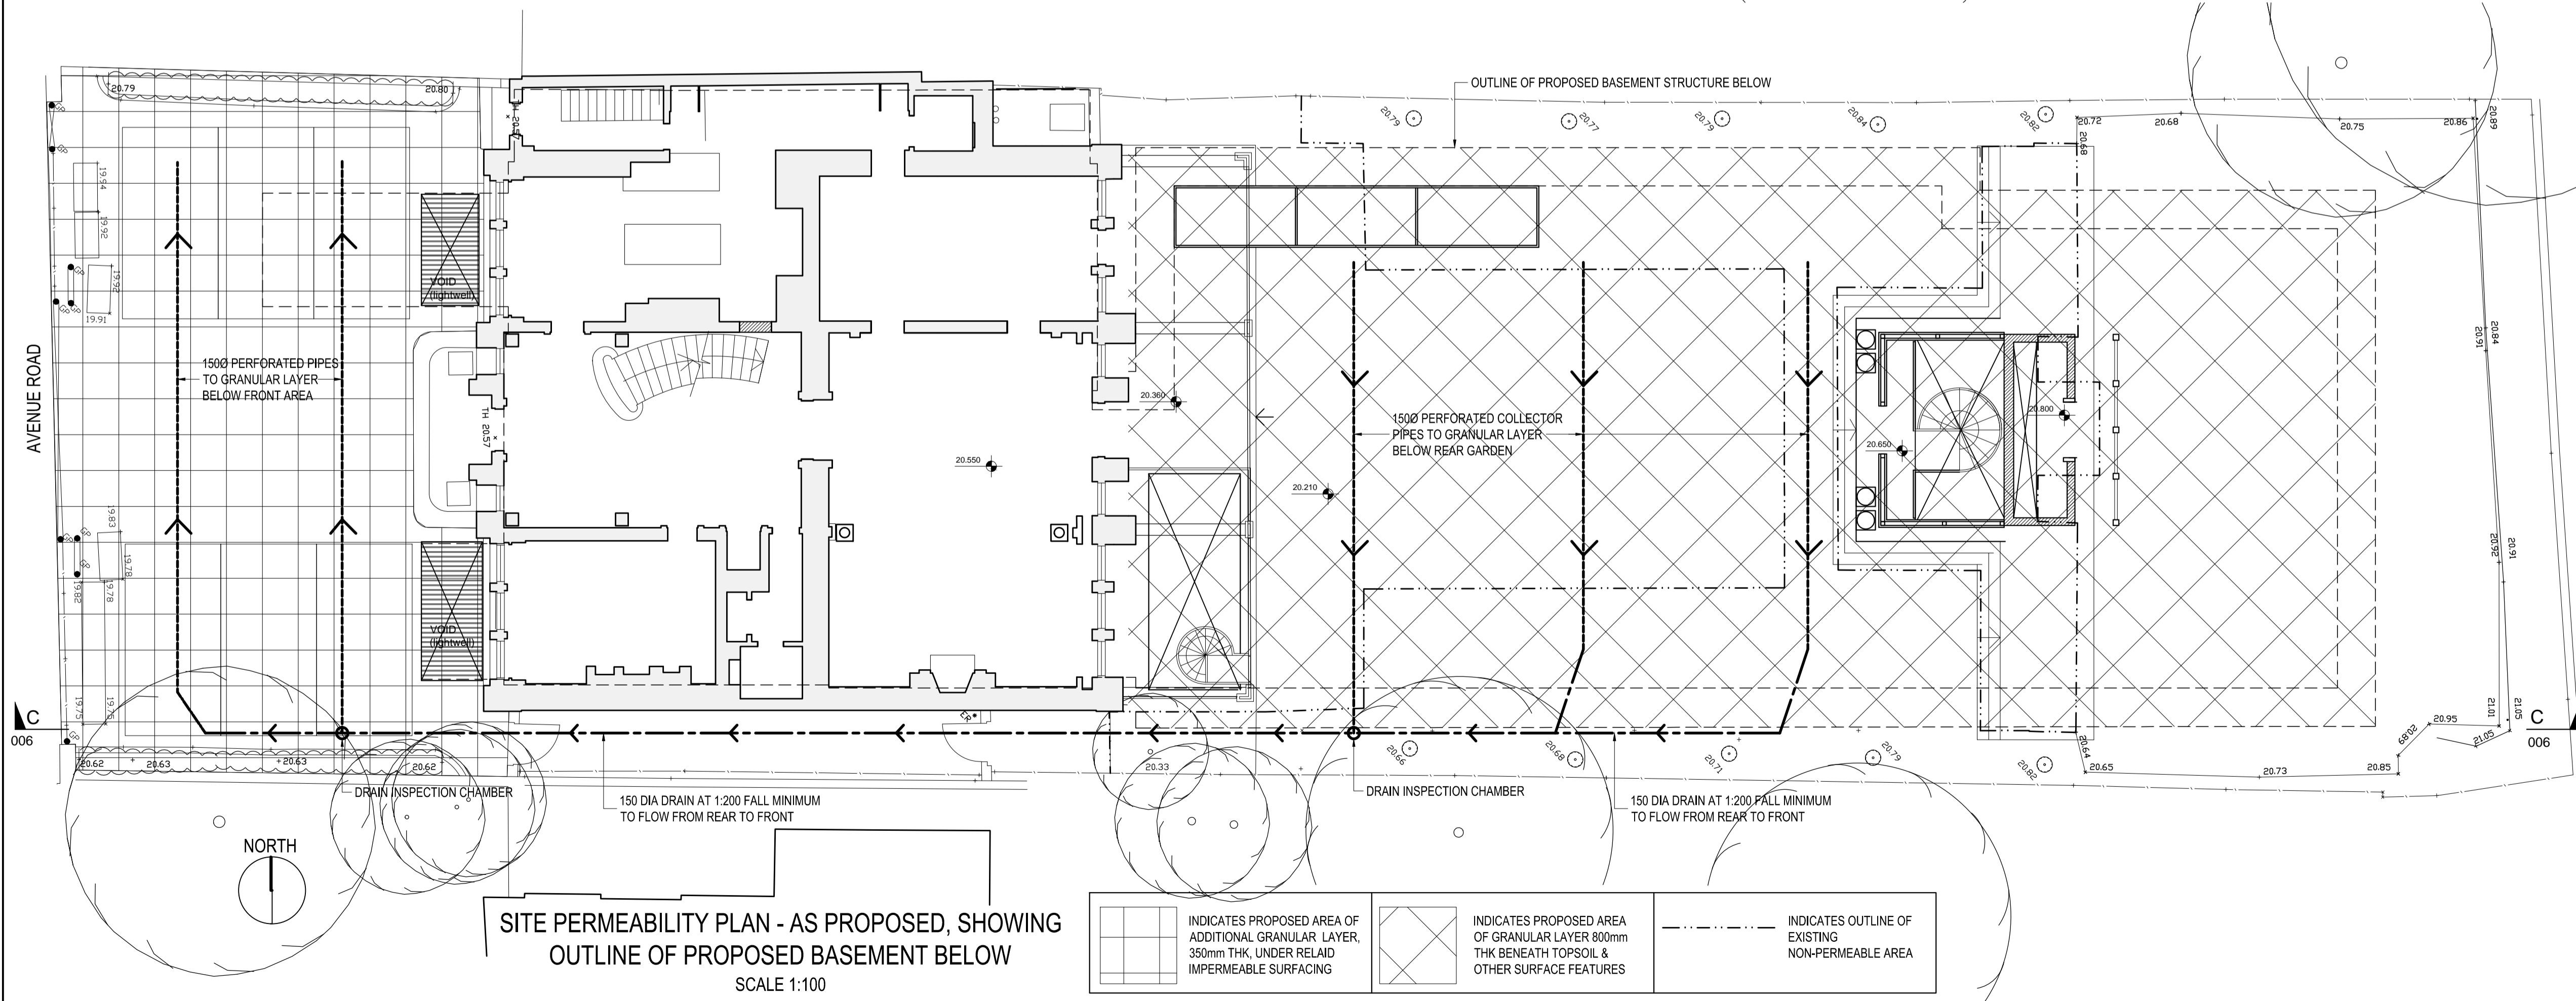

**SITE PERMEABILITY PLAN - AS PROPOSED, SHOWING OUTLINE OF PROPOSED BASEMENT BELOW**  
SCALE 1:100

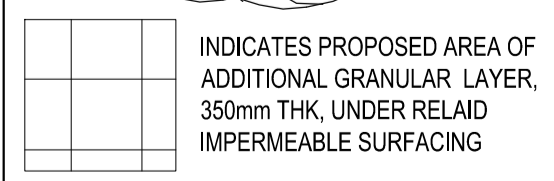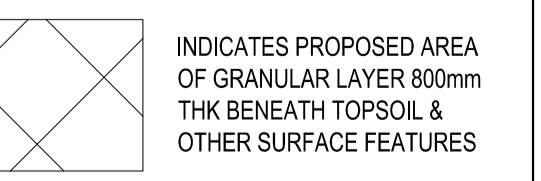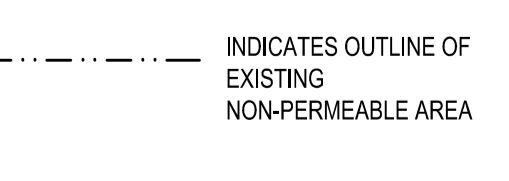	INDICATES PROPOSED AREA OF ADDITIONAL GRANULAR LAYER, 350mm THK, UNDER RELAID IMPERMEABLE SURFACING		INDICATES PROPOSED AREA OF GRANULAR LAYER 800mm THK BENEATH TOPSOIL & OTHER SURFACE FEATURES		INDICATES OUTLINE OF EXISTING NON-PERMEABLE AREA
---	---	---	--	---	--

P3	REVISED SCHEME	JF	TB	03.03.17	
P2	PERMEABLE AREA REVISED TO SUIT LATEST INFORMATION	JF	TB	03.04.14	
P1	FIRST ISSUE: PRELIMINARY	WRH	TB	31.03.12	
REV	DESCRIPTION	DR	CH	APP	DATE
WRH		TB			MARCH 2012
DRAWN BY		CHECKED BY	APPROVED BY	DATE	
WRH		TB	TB	MARCH 2012	
SCALES @ A1			ISSUING OFFICE		
1:100			LONDON		
SCALES @ A3			FILE		
1:200			005-006 Site Permeability Proposal.dwg		
RESTRICTIONS					
<b>PRELIMINARY</b>					
PROJECT					
46 AVENUE ROAD					
LONDON NW8					
REFURB & BASEMENT WORKS:					
TITLE					
SITE PERMEABILITY SCHEMATIC: EXISTING & PROPOSED PLANS					

		
edge structures ltd London • Leeds Phoenix Yard 69 Kings Cross Road LONDON, WC1X 9LL T: 020 7239 4950 F: 020 7239 4951 e: info@edgestructures.com		
JOB NUMBER	DRAWING NUMBER	REVISION
1147	005	P3

p11147-46 avenue road\_m05102 Drawings & Issue sheets (working drawings)