



SECTION B-B
SCALE 1:100

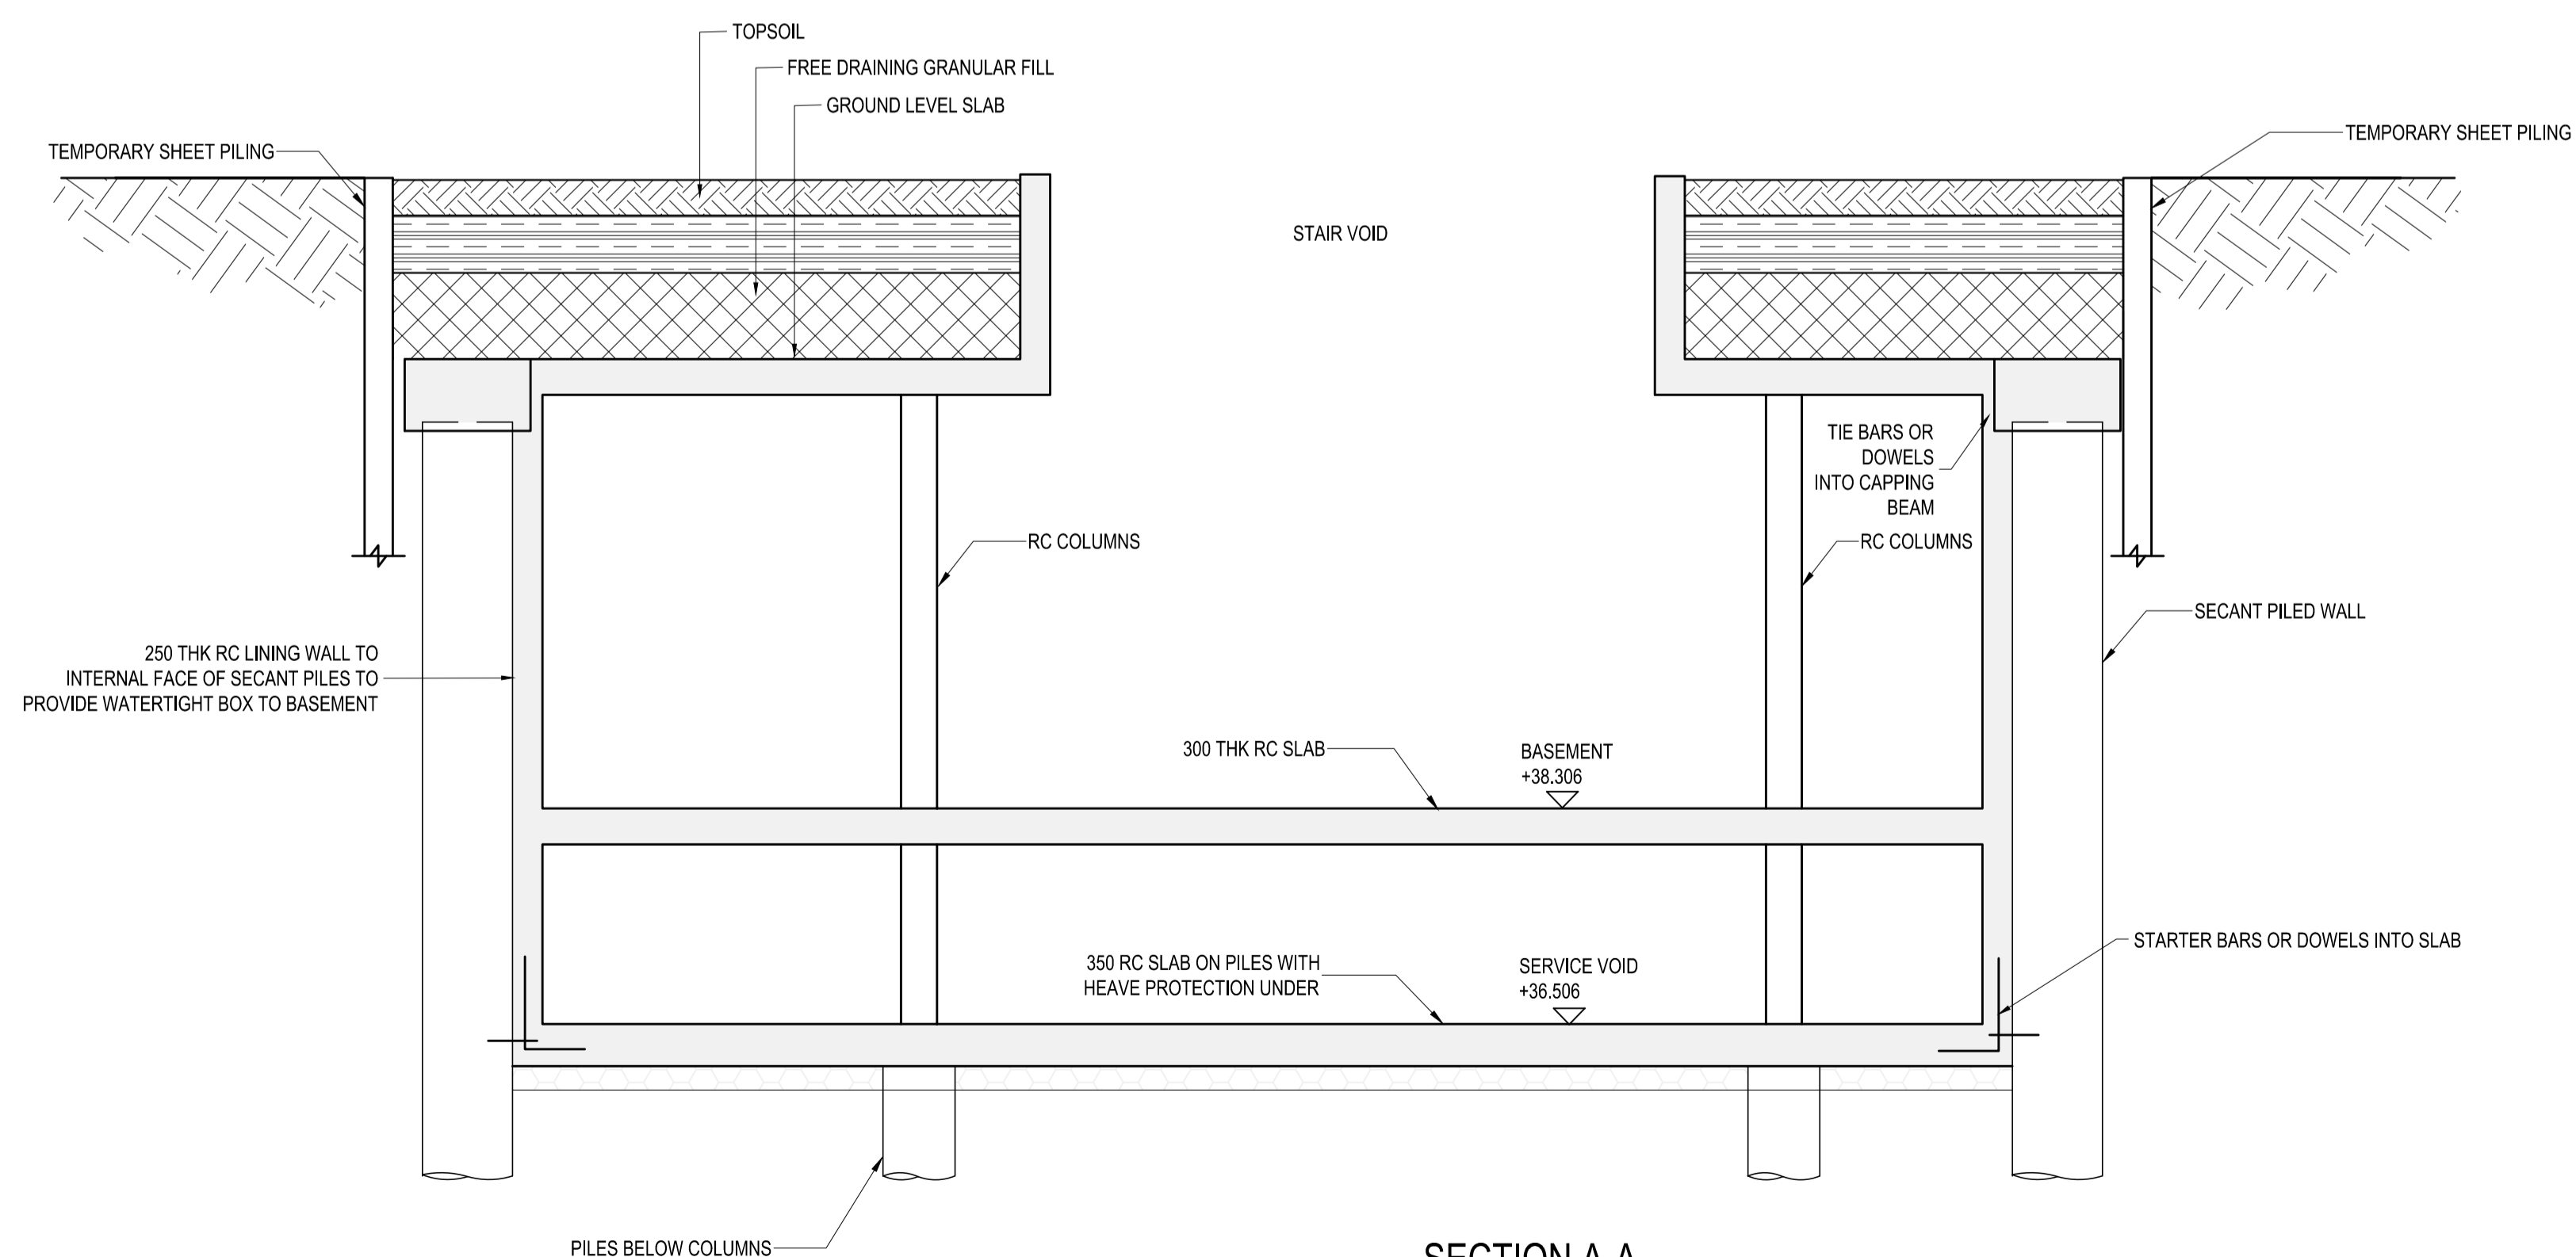

SECTION A-A
SCALE 1:50

NOTES:
DRAWING TO BE READ IN CONJUNCTION WITH ALL ARCHITECTS AND SERVICES ENGINEERS' DRAWINGS, AND ALL OTHER RELEVANT INFORMATION.
ANY DISCREPANCIES TO BE BROUGHT TO THE ATTENTION OF EDGE STRUCTURES LTD.
DO NOT SCALE FROM THE DRAWING, USE FIGURED DIMENSIONS ONLY.
THE CONTRACTOR IS TO VERIFY ALL DIMENSIONS ON SITE BEFORE COMMENCING ANY WORK OR PREPARING ANY SHOP DRAWINGS.
WORK AND MATERIALS TO BE IN ACCORDANCE WITH CURRENT BUILDING REGULATIONS AND BRITISH STANDARDS.
THIS DRAWING REMAINS THE COPYRIGHT OF EDGE STRUCTURES LTD.
THIS DRAWING IS BASED ON INFORMATION PROVIDED BY BB PARTNERSHIP ARCHITECTS.

P3	REVISED SCHEME	DF	TB	TB	08.03.17
P2	REVISED SCHEME	DF	SP	TB	03.03.17
P1	FIRST ISSUE: PRELIMINARY	DF	SP	TB	28.05.14
REV	DESCRIPTION	DR	CH	APP	DATE
SP					MAY 2014
SCALES @ A1 1:100		ISSUING OFFICE LONDON			
SCALES @ A3 1:200		FILE 99-203 Single Basement (AOD).dwg			
PRELIMINARY					
PROJECT 46 AVENUE ROAD LONDON NW8 REFURB & BASEMENT WORKS:					
TITLE STRUCTURAL PROPOSALS SECTIONS A AND B					



edge structures
structures

edge structures ltd
London • Leeds
Phoenix Yard
69 Kings Cross Road
LONDON, WC1X 9LL
t: 020 7239 4950
f: 020 7239 4951
e: info@edgestructures.com

JOB NUMBER 1147	DRAWING NUMBER 201	REVISION P3
--------------------	-----------------------	----------------

p11147_46 avenue road_m05102 Drawings & Issue sheets/working drawings