


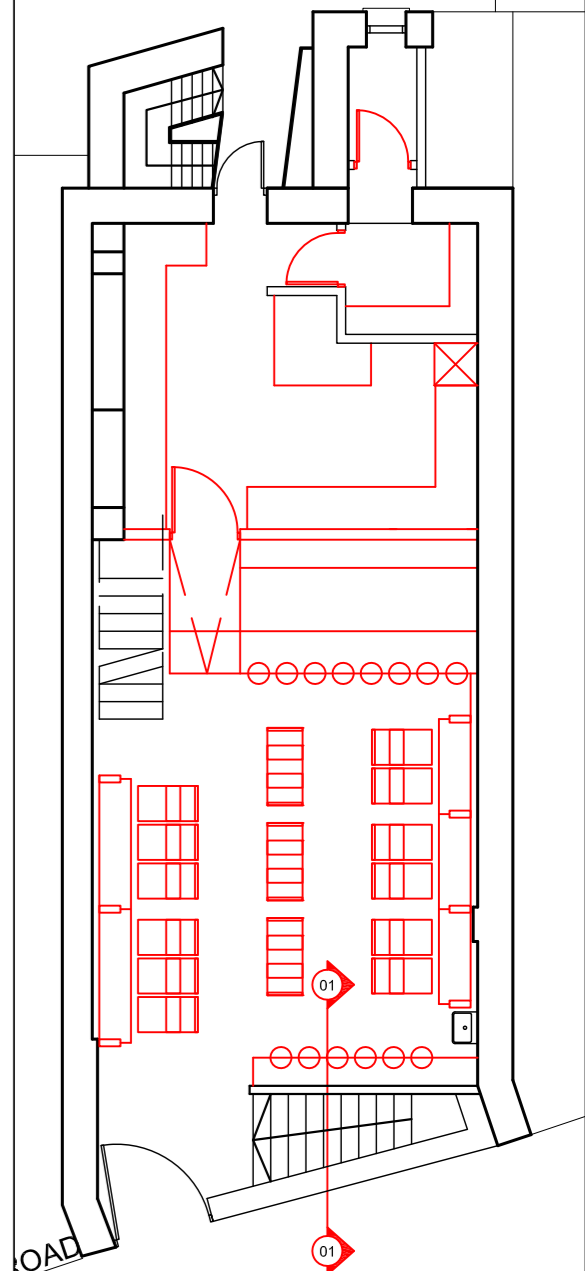

Contractor must verify all dimensions on site before commencing any work or shop drawings.  
 If this drawing exceeds the quantities taken in any way the Architects are to be informed before the work is started.  
 Only figured dimensions to be taken from this drawing. Do not scale off this drawing.  
 Drawings based on Ordnance Survey and/or existing record drawings - design and drawing content subject to Site Survey, Structural Survey, Site Investigations, Planning and Statutory Requirements and Approvals.  
 Authorised reproduction from Ordnance Survey Map with permission of the Controller of Her Majesty's Stationery Office. Crown Copyright reserved.  
 Bolans Architects Copyright.  
 General Notes:  
 1. For design of roads, pavements and other external works refer to main contractor or sub-contractors design and specification.  
 2. All structure and services shown are indicative only, refer to the relevant engineers information for design and specification.  
 3. All CAD DWG format files issued for information only. In the event of discrepancy the hard copy takes precedence.  
 4. All architectural drawings are to be printed in colour.  
 5. All dimensions are in millimetres unless noted otherwise.  
 Do not scale from this drawing.



Key

SAFETY, HEALTH AND ENVIRONMENTAL INFORMATION

In addition to the hazards / risks normally associated with types of work detailed on this drawing, note the following:

Construction

Maintenance / Cleaning

Decommissioning / Demolition

It is assumed that all works will be carried out by a competent contractor working where appropriate, to an approved method statement.

Rev	Desc	By	Date	Ch
-	-	-	-	-
-	-	-	-	-
-	-	-	-	-
-	-	-	-	-
-	-	-	-	-
-	-	-	-	-
-	-	-	-	-
-	-	-	-	-
-	-	-	-	-
-	-	-	-	-

Beautiful Design | Clever Spaces

ENISH RESTAURANT 299 FINCHLEY ROAD

**BOLANS ARCHITECTS**

Bolans Architects  
 51 London Road  
 London  
 SE23 3TY  
 Tel + 44 (0)20 8699 5676  
 Fax + 44 (0)20 8291 7781  
 E-mail architects@bolansgroup.com

Project:  
 Enish Restaurant Fitout  
 299 Finchley Road NW3 6DT

Title:  
 Proposed Shop Front Elevation

Scale:  
 1:50 @ A1 1:100 @ A3


Date:  
 April 2017

Drawing No:  
 BA17583AE13

Drawn by:  
 LF

Checked by:  
 MAF

Rev.

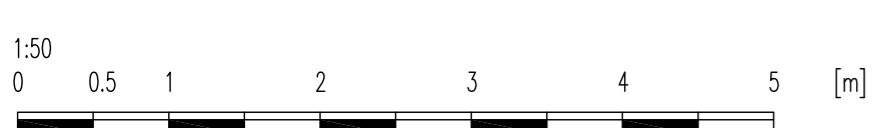

Proposed Shop Front Elevation

BOLANS ARCHITECTS 51 London Road London SE23 3TY Tel +44 (0)208 699 5676 Fax +44 (0)208 291 7781 E-mail architects@bolansgroup.com